


END ELEVATION

22/0225/F01

Outside 7629

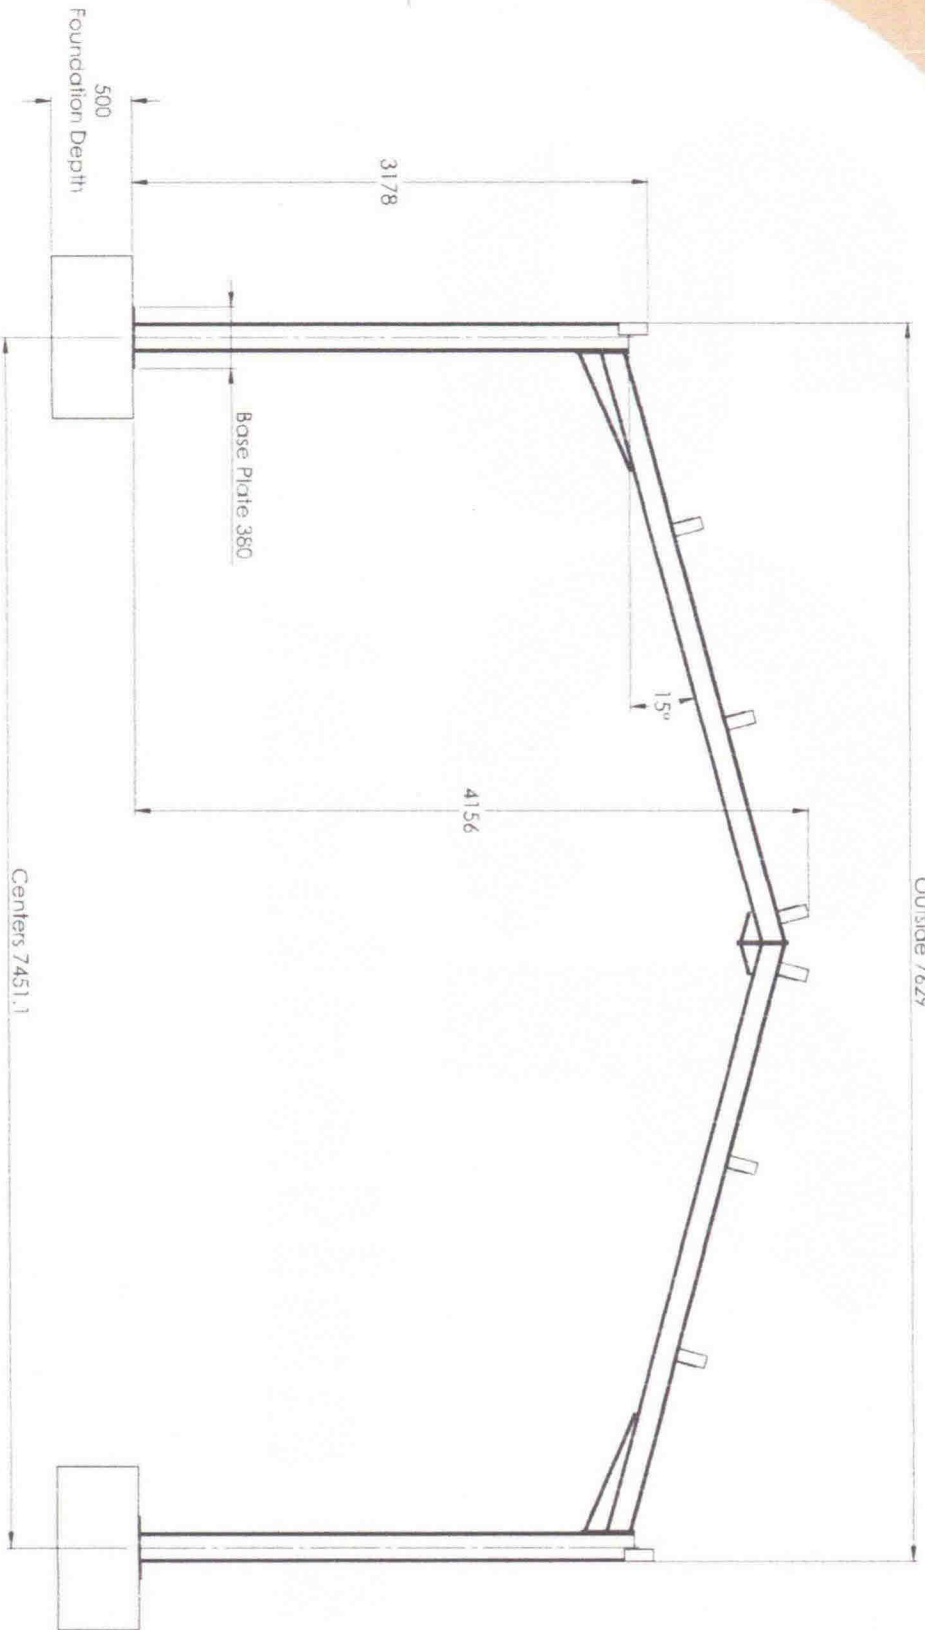

MILD STEEL FRAMEWORK

SCALE 1:50

Centers 7451.1



UNLESS OTHERWISE SPECIFIED:
 ALL DIMENSIONS IN MILLIMETERS
 MATERIAL: MILD STEEL, S275
 SURFACE FINISH: LEAN AND OILED
 UNLESS OTHERWISE SPECIFIED
 UNLESS OTHERWISE SPECIFIED
FIRST ANGLE PROJECTION
 DRAWN BY: [Symbol] DATE: [Symbol]
 CHECKED BY: DJS 15/12/22
 APPROVED BY: [Symbol]

TITLE: 15 25 10 - Site Drawing
 DRAWN BY: [Redacted]
 REVISION: 1
 NOT TO SCALE
 SHEET 1 OF 4

© SCF FABRICATION LTD 2019

NO.	DESCRIPTION	DRAWN	CHECKED	DATE	APPROVED
1	FIRST ISSUE	LJF	SC	07/18/19	SC
2					