


ISOMETRIC VIEW 1 BAY UNCLAD

22/0225/ALC

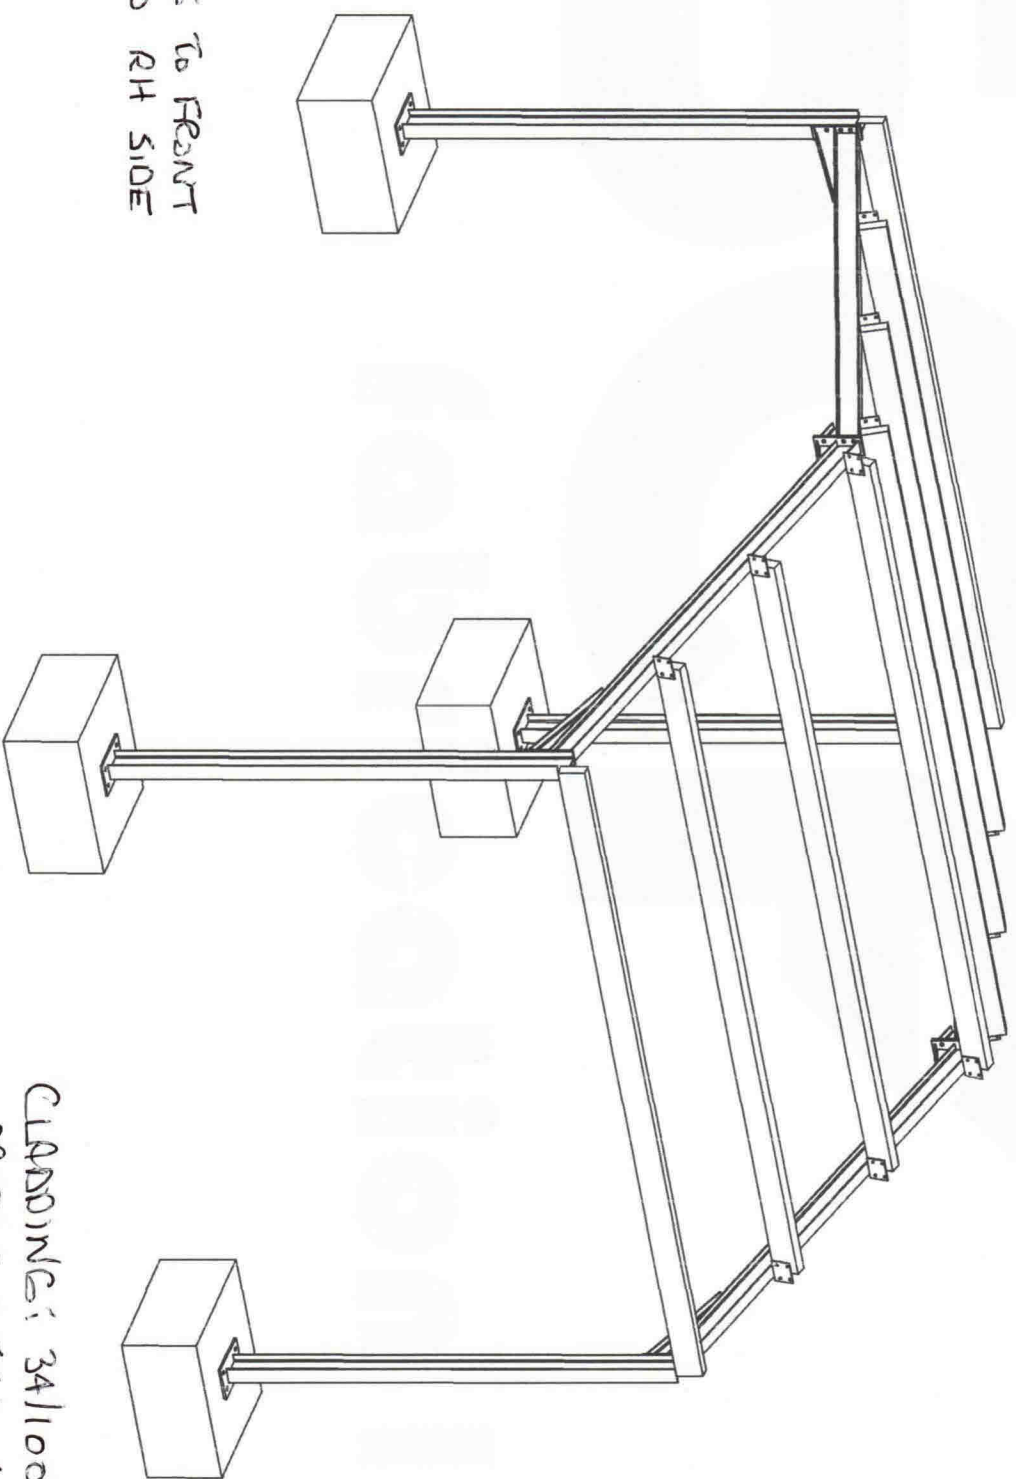

PERSONAL ACCESS TO FRONT
LOADING ACCESS TO RH SIDE

CLADDING: 34/1000 Box
PROFILE 0.5THICK PVC PASTISOL
SHEETING. COLOUR DARK GREEN
OR SIMILAR.



UNLESS OTHERWISE SPECIFIED: DIMENSIONS ARE IN MILLIMETERS		FIRST ANGLE PROJECTION		TITLE	
DIMENSIONS ARE IN MILLIMETERS		DRAWN BY		15 25 10 - Site Drawing	
SURFACE FINISH AND STEEL		BY		DRAWN BY	
TOLERANCES:		DATE		REVISION	
LINEAR: ±1.0mm		10/2/22		1	
ANGULAR: ±1.0° DEGREES		CHECKED		NOT TO SCALE	
SCF FABRICATION LTD		APPROVED		SHEET 4 OF 4	
BROADBENT 100 WILKINSON ST T422 2M21 244 00 1388 97347 www.scf.co.uk		DJS		© SCF FABRICATION LTD 2019	