


# Base Plate

22/0225/F01

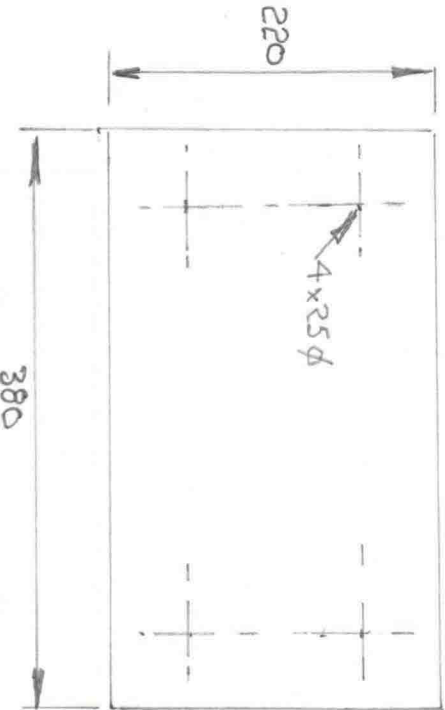

MILD STEEL PLATE 12 THK.

SCALE 1:5



FIRST ANGLE PROJECTION		TITLE	
		15 25 10 - Site Drawing	
DRAWN	BY	DATE	DRAWN BY
CHECKED	DJS	15/2/22	[Redacted]
APPROVED			REVISION
			1
			NOT TO SCALE
			SHEET 3 OF 4

UNLESS OTHERWISE SPECIFIED:  
 DIMENSIONS ARE IN MILLIMETERS  
 SURFACE FINISH: CLEAN AND DEBURRED  
 TOLERANCES:  
 LINEAR: ±0.5mm  
 ANGULAR: ±10 DEGREES



SCF FABRICATION LTD  
 BRINGTON ROAD, WILTON  
 WILTON, LEICESTERShire LE12 7LQ  
 www.scf-fabrication.co.uk