


PLAN VIEW

22/0225/F01-

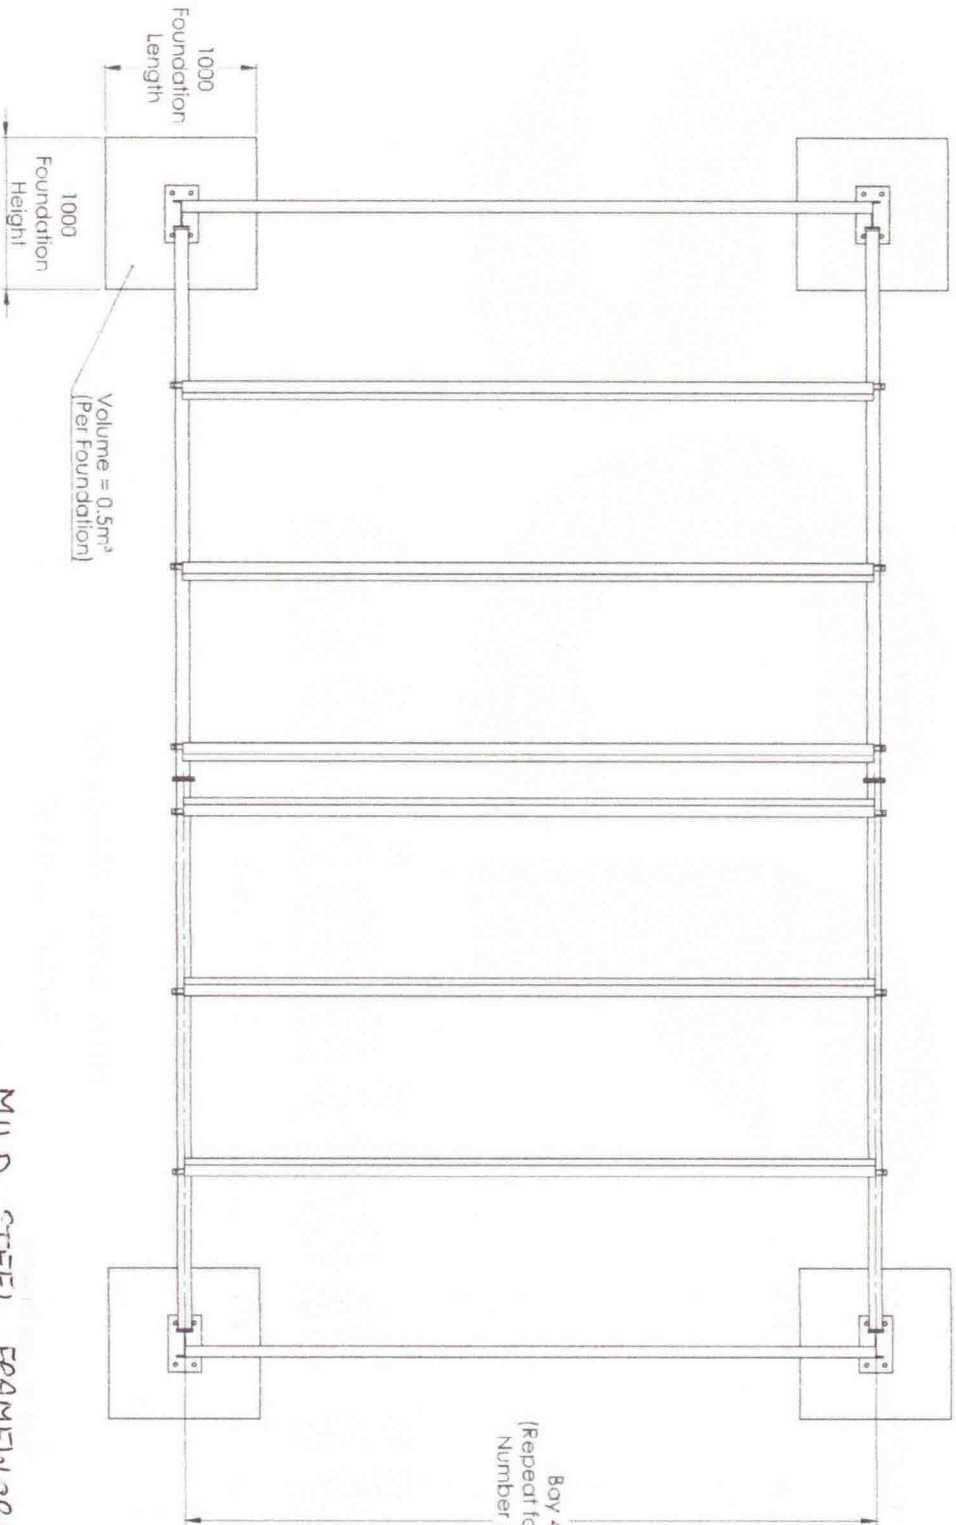

Bay 4572
(Repeat for Desired
Number of Bays)
= 3

MILD STEEL FRAMEWORK

SCALE 1:50



SCF

ON-SITE ERECTORS PROVIDED

FIRST ANGLE PROJECTION

TITLE: **15 25 10 - Site Drawing**

DRAWN BY: [REDACTED]

REVISION: **2**

NOT TO SCALE

CHECKED: **DTS 15/2/22**

APPROVED:

BY: [REDACTED]

DATE: [REDACTED]

DRAWN BY: [REDACTED]

REVISION: **2**

SHEET 2 OF 4

© SCF FABRICATION LTD 2019