


1 Existing Ground Floor Plan
1:100



2 Proposed Ground Floor Plan
1:100

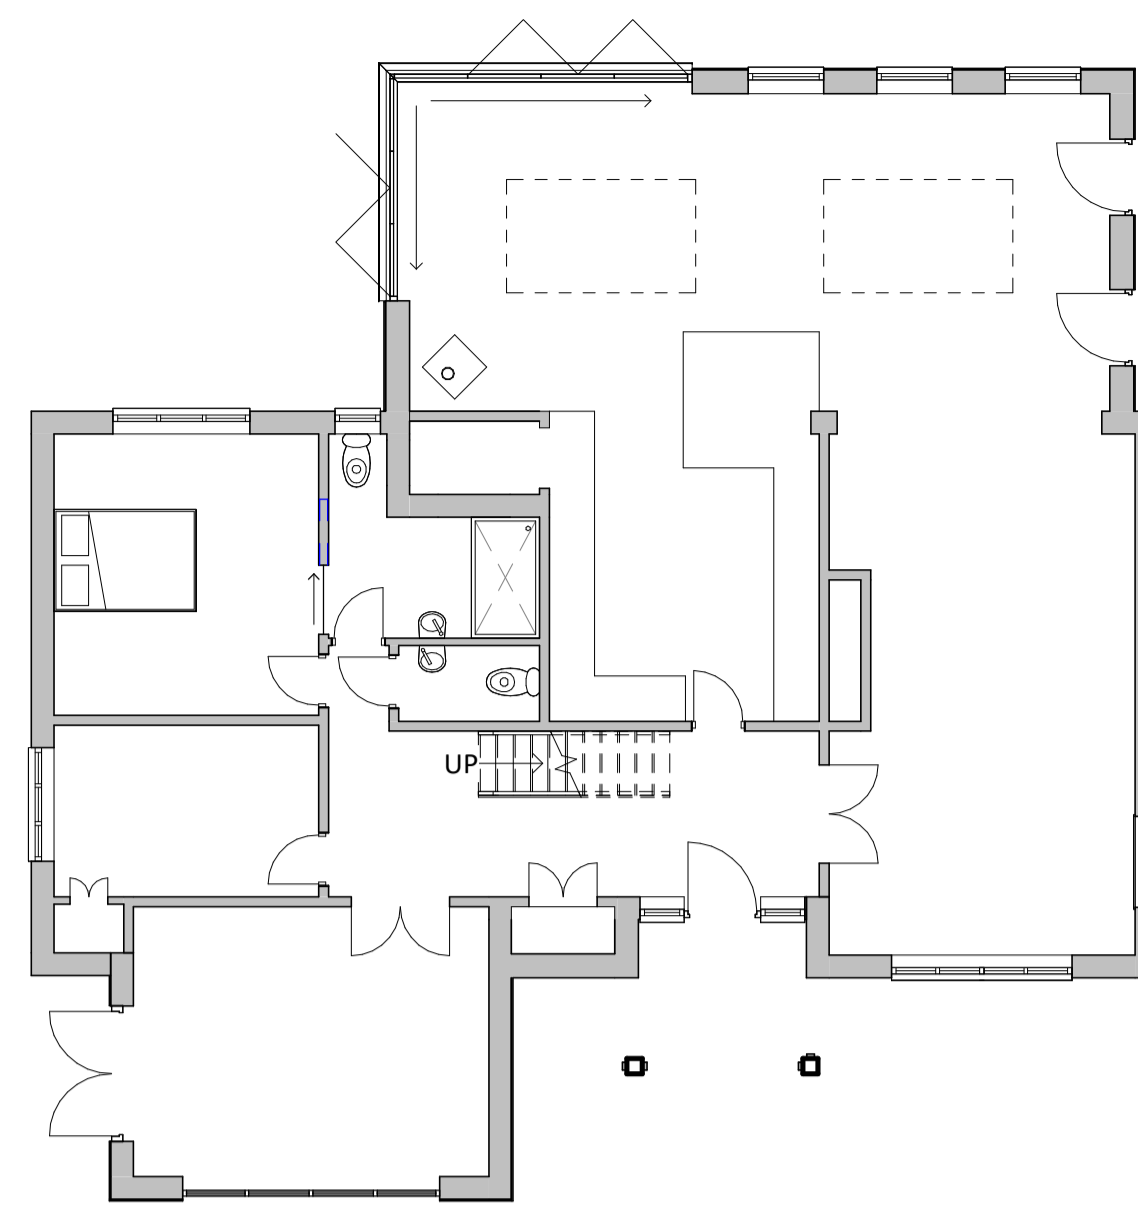

5 Existing North Elevation
1:100



6 Existing East Elevation
1:100



7 Existing South Elevation
1:100



8 Existing West Elevation
1:100



9 Proposed North Elevation
1:100




10 Proposed East Elevation
1:100




11 Proposed South Elevation
1:100



12 Proposed West Elevation
1:100

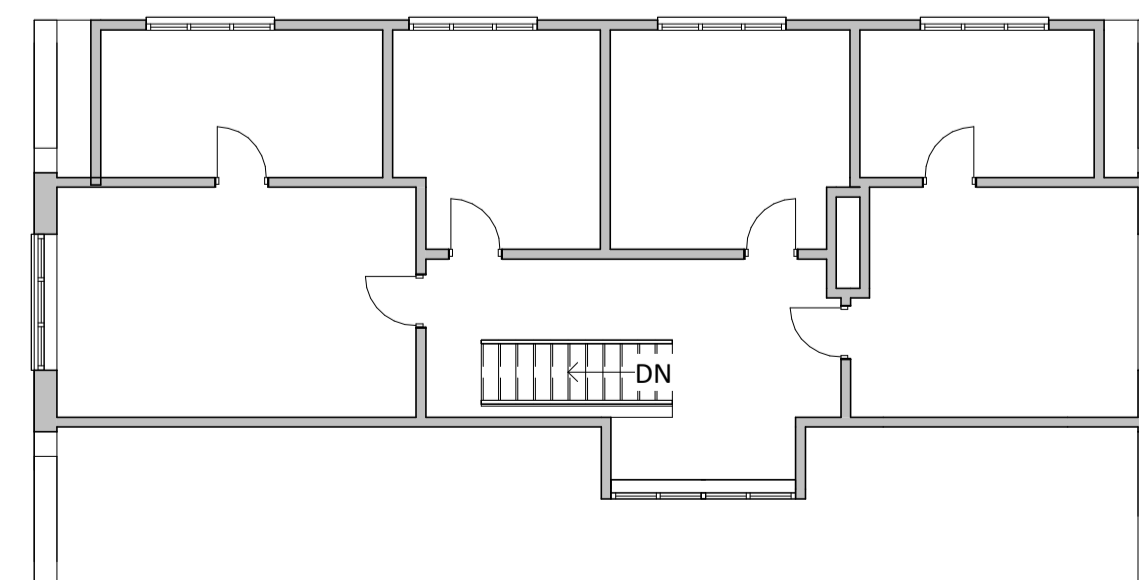

3 Existing First Floor Plan
1:100

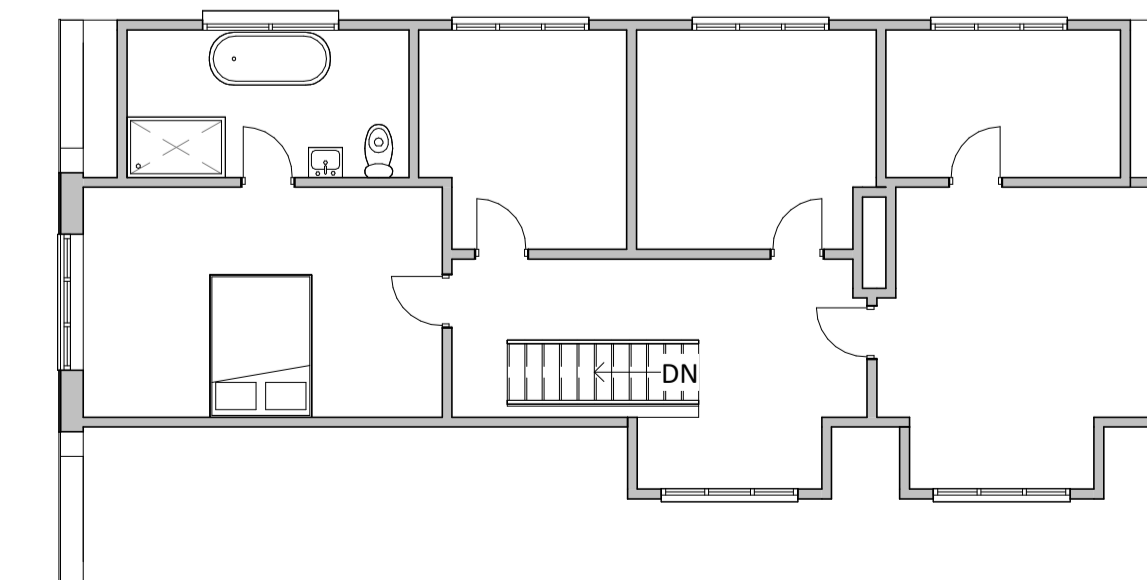

4 Proposed First Floor Plan
1:100