
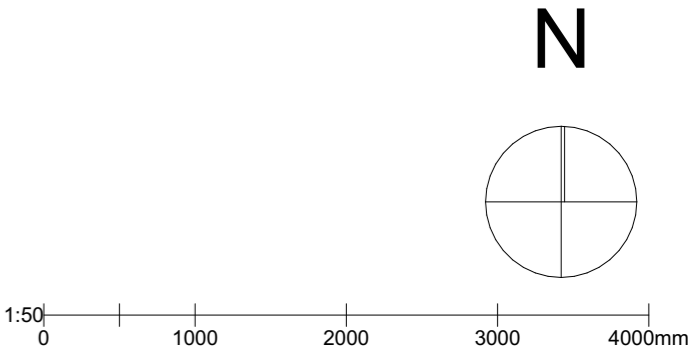


Issue Status			
Conditions			
This drawing is copyright. Only figured dimensions to be worked to.			
Revision	Drawn	Check	Date

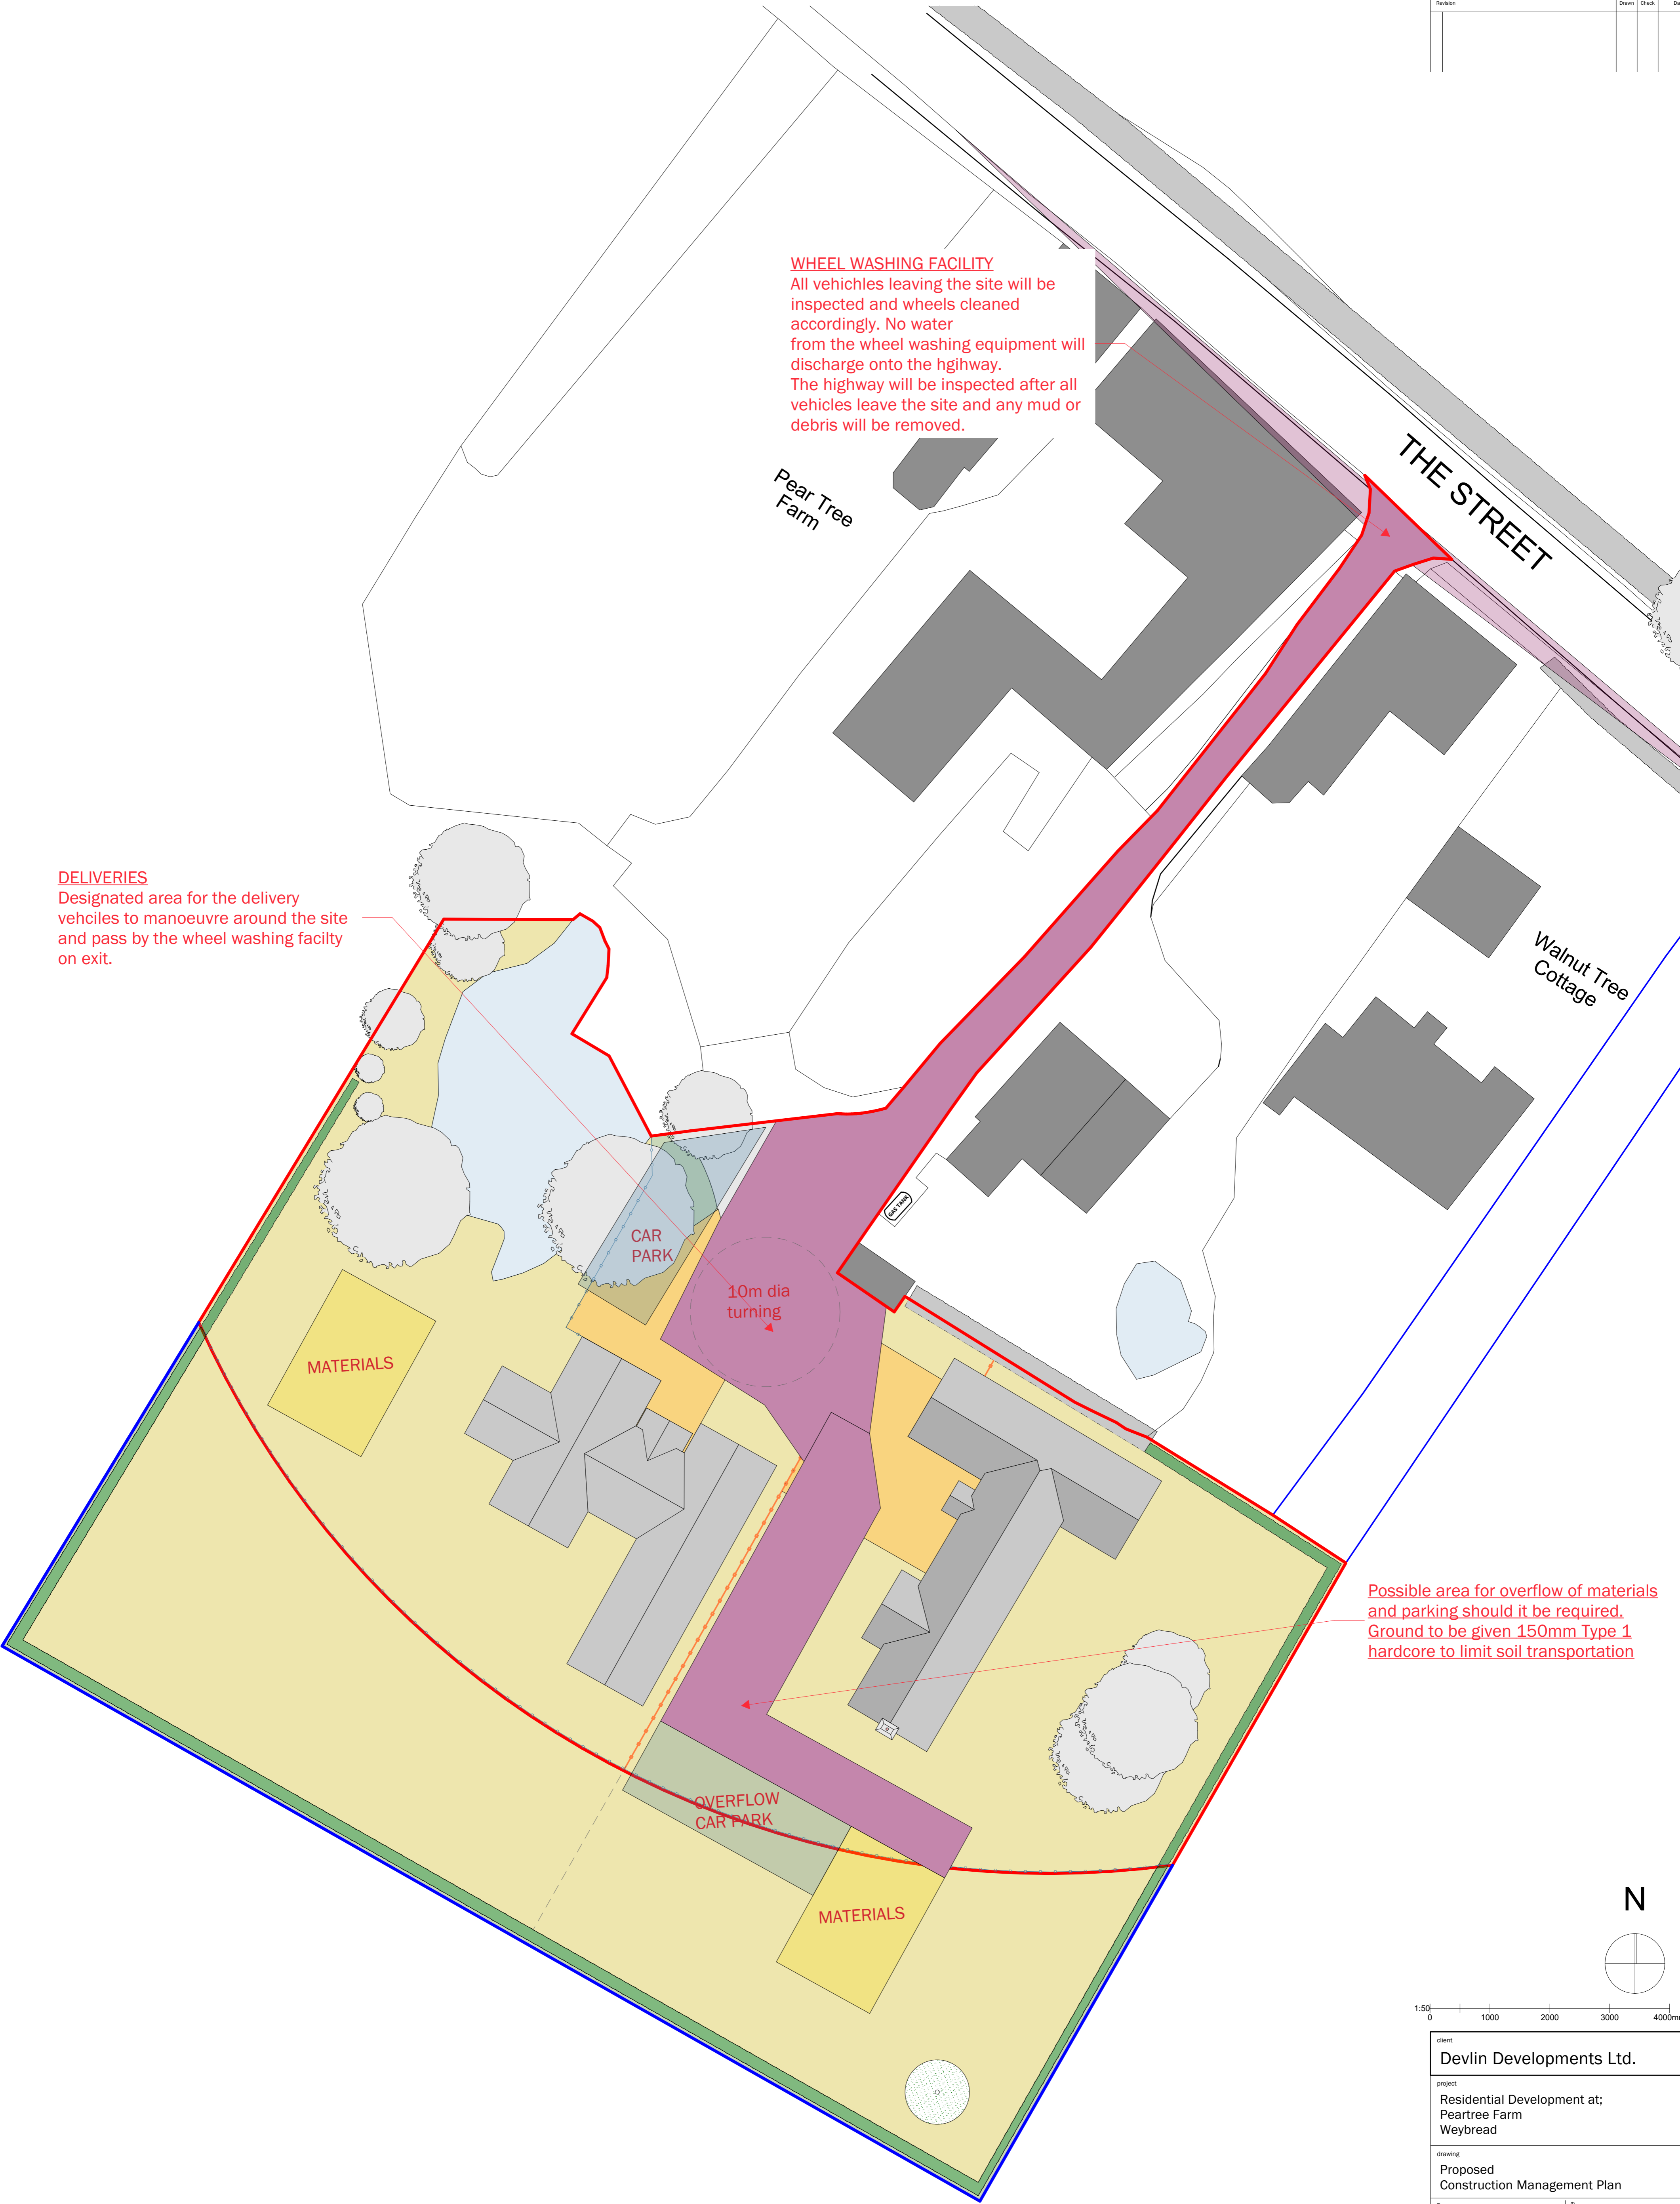

client			
Devlin Developments Ltd.			
project			
Residential Development at; Peartree Farm Weybread			
drawing			
Proposed Construction Management Plan			
date	Feb 2022	scale	1:200 @ A1
drawn	DMW	checked	ELG

BROWN & CO
ARCHITECTURE + PLANNING
www.brown-co.com

Norwich
St Neots

01603 629671
01480 213811

Brigg
Barnby

01502 654833
01296 273555

Brown & Co Registered Office: The Atrium, St. George's Street, Norwich, Norfolk, NR3 1AB.
Registration no: DC302092. Registered in England & Wales.