



The Copyright of this drawing/design is vested in Woodsyde Development Ltd and must not be copied or reproduced in part or whole without prior written consent

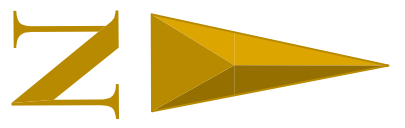

Notes:

1. The Contractor should check all heights, sizes and dimensions on site before works commence and any errors should be reported to Woodsyde Developments Limited.
2. Figured dimensions shall take preference to scaling, with any errors reported to Woodsyde Developments Ltd.
3. A new access has been opened within the existing random stone wall with an opening width of 4.3m.
4. Random stone piers are provided to mark the entrance to match existing.
5. The existing piers fronting the county highway shall be rebuilt using a brig build inner and clad in random stone as existing.
6. The existing iron railing boundary fence to be dipped and re-finished and reset in new pillars constructed with a brick inner leaf and random stone cladding as existing construction.
7. The proposed drive will be provided with a granite sett finish.
8. The existing capping to the wall fronting the dwelling shall be replaced with a semi circular exposed aggregate cap to match the existing walls.
9. Junction visibility is available over the existing piers/pijllars and should be retained in their existing locations. The county road along the frontage is single track, with vehicles travelling centrally to it.
10. An aco channel shall be provided to the driveway on the highway boundary to capture and prevent surface water entering the highway carriageway.

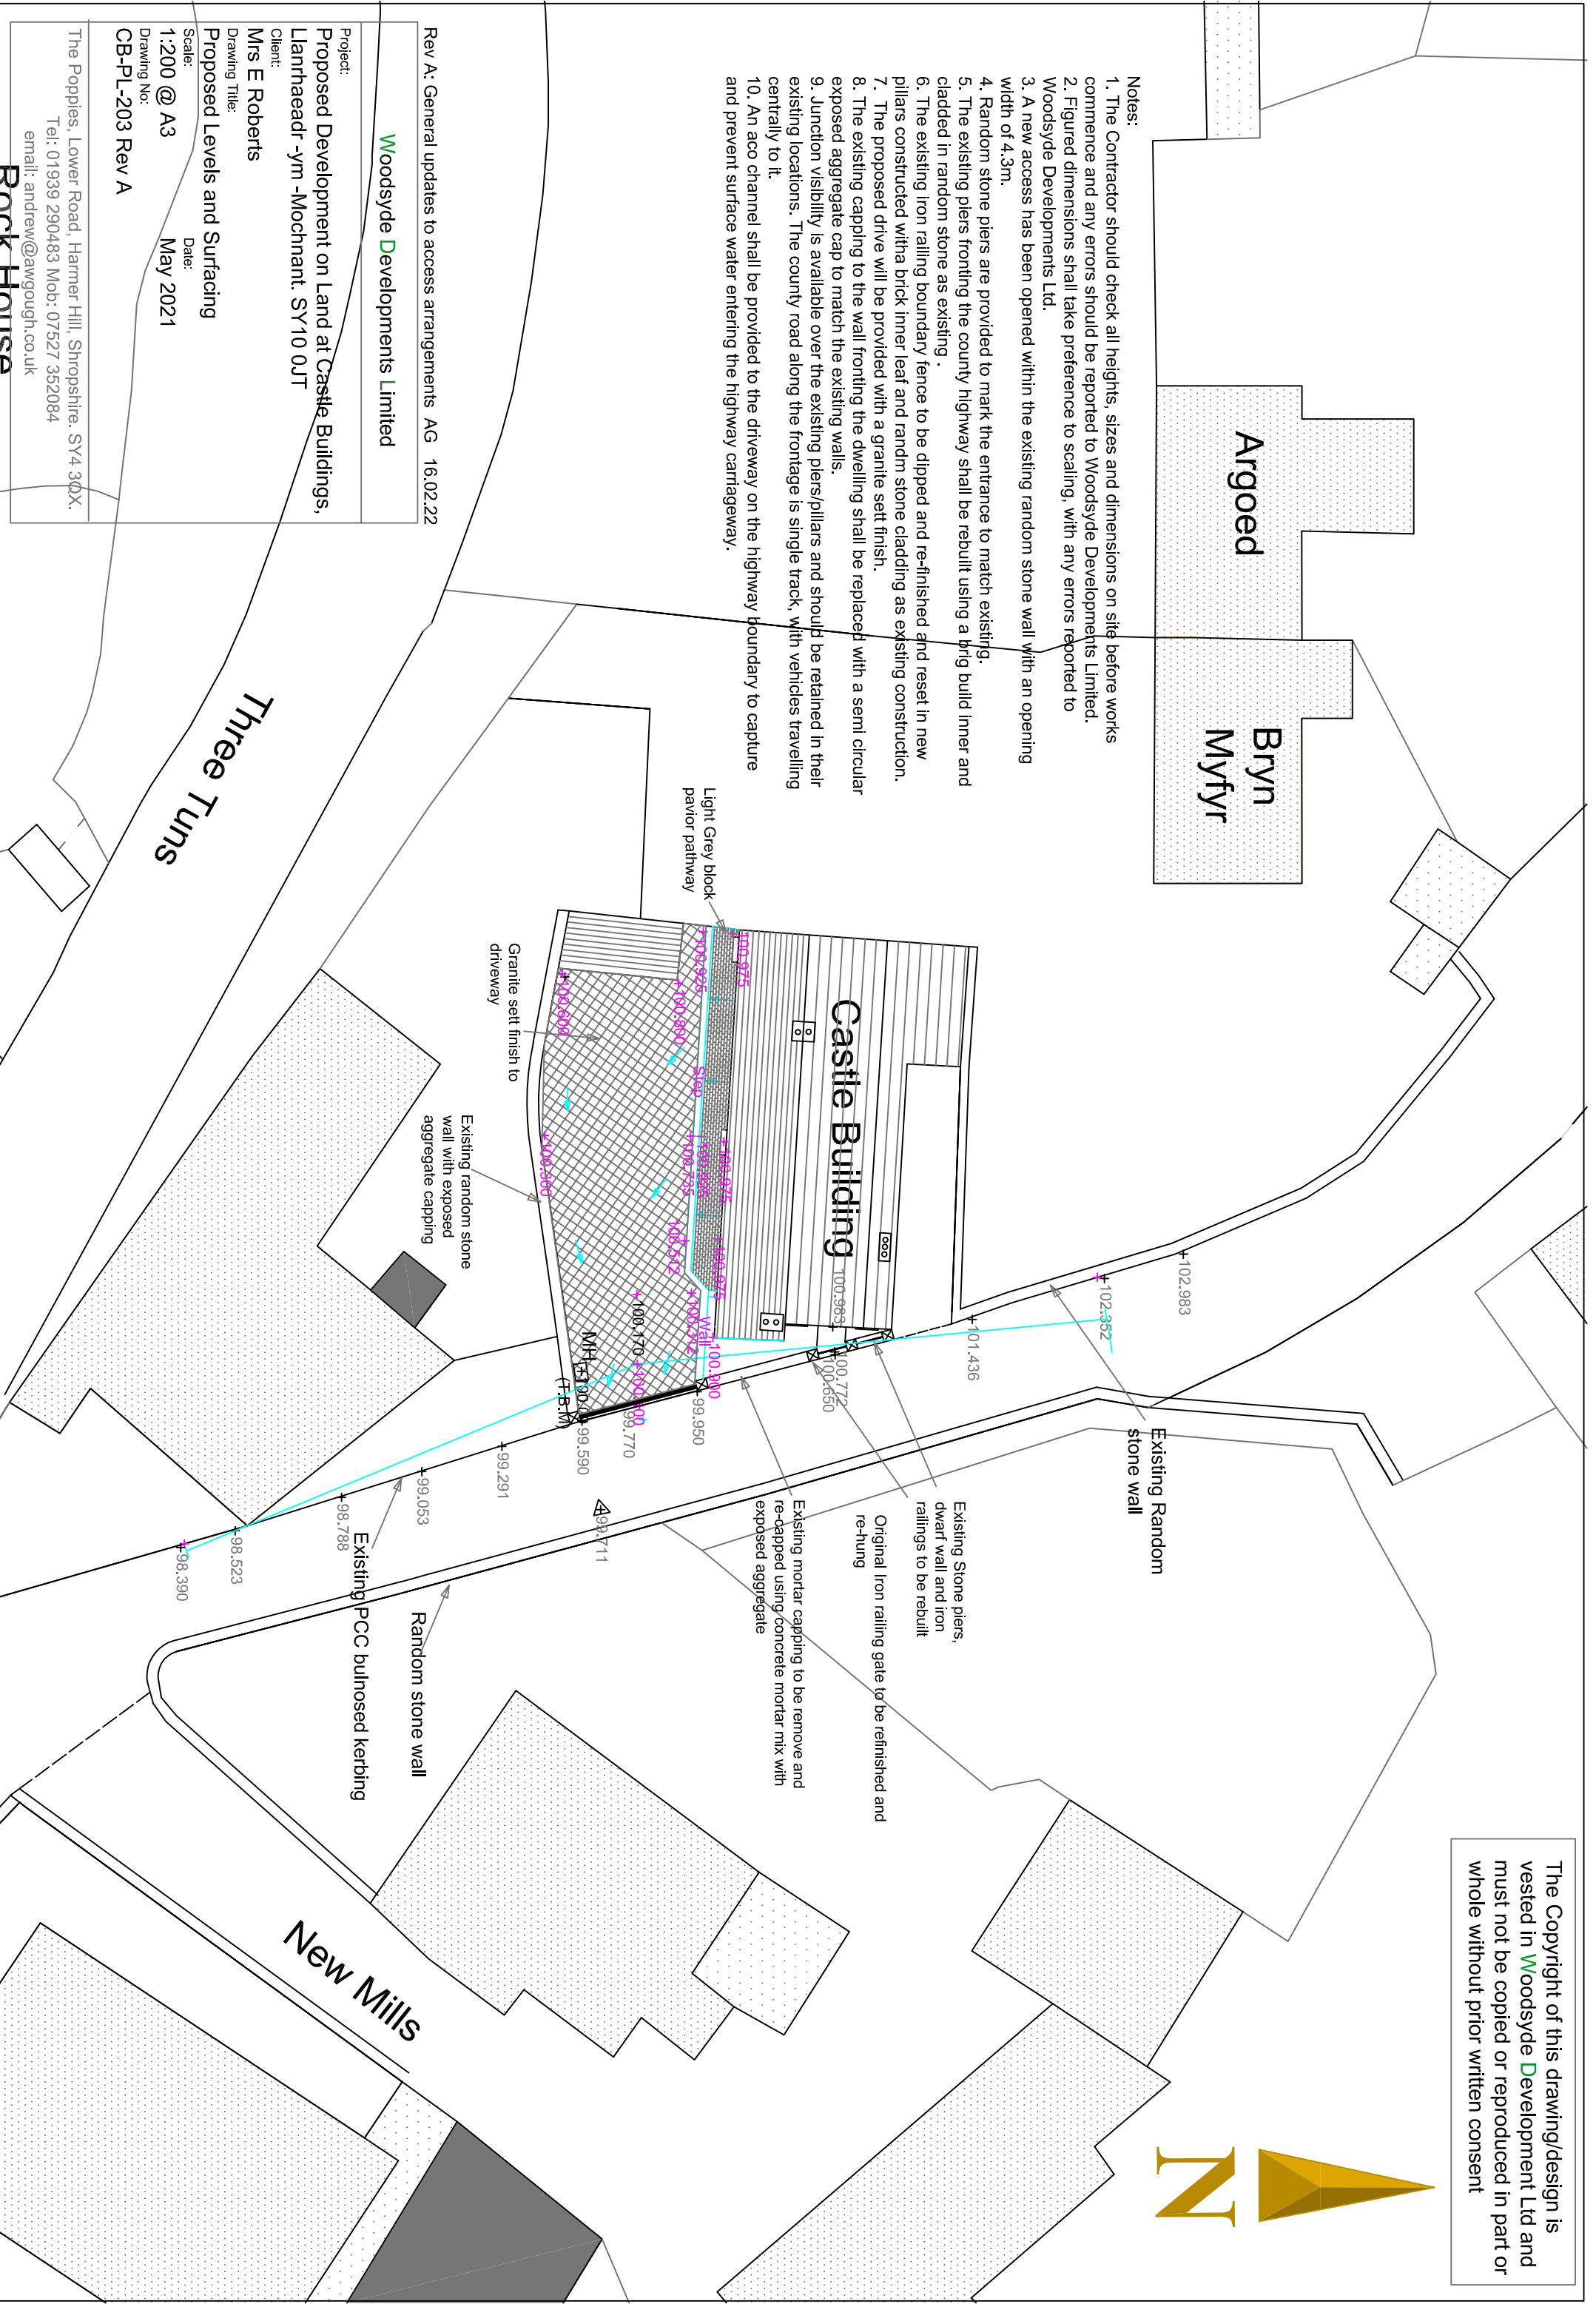

Rev A: General updates to access arrangements AG 16.02.22

Woodsyde Developments Limited

Project:
Proposed Development on Land at Castle Buildings,
Llanthaeadr -ym -Mochmant. SY10 0JT

Client:
Mrs E Roberts

Drawing Title:
Proposed Levels and Surfacing

Scale:
1:200 @ A3
Date:
May 2021

Drawing No:
CB-PL-203 Rev A

The Poppies, Lower Road, Hammer Hill, Shropshire. SY4 3DX.
Tel: 01939 290483 Mob: 07527 352084
email: andrew@awgough.co.uk

Rock House