



The copyright of this drawing is vested with Cullen Associates and must not be copied or reproduced without the consent of the company. All dimensions and notations are to be taken from this drawing. DO NOT SCALE. All contractors must visit the site and be responsible for checking all setting out dimensions and notifying Cullen Associates of any discrepancies prior to any manufacture or construction work.

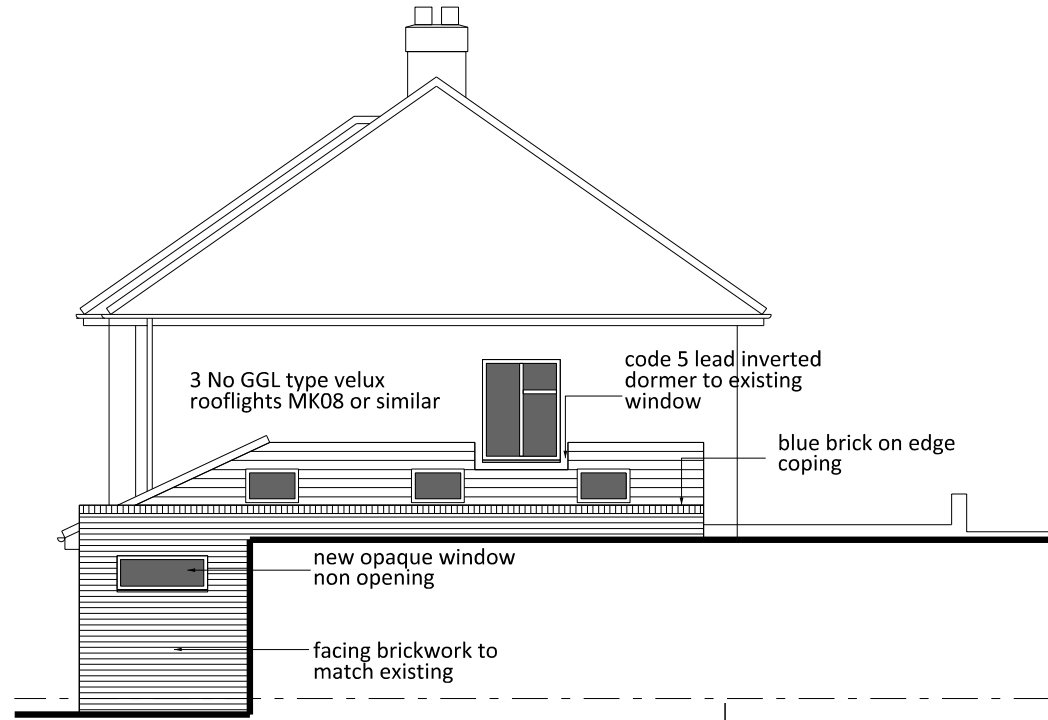


SIDE ELEVATION




FRONT ELEVATION

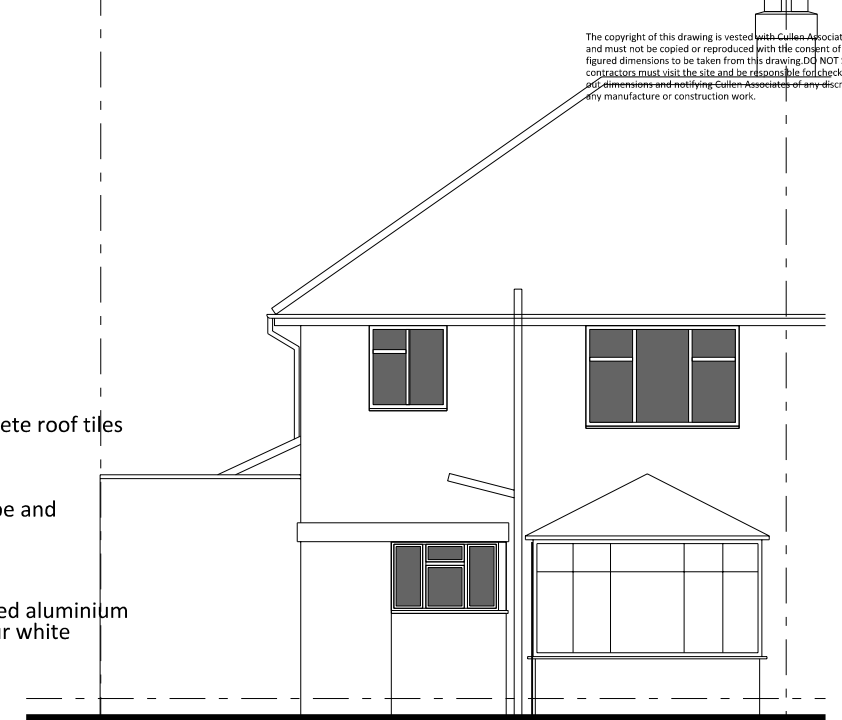


REAR ELEVATION

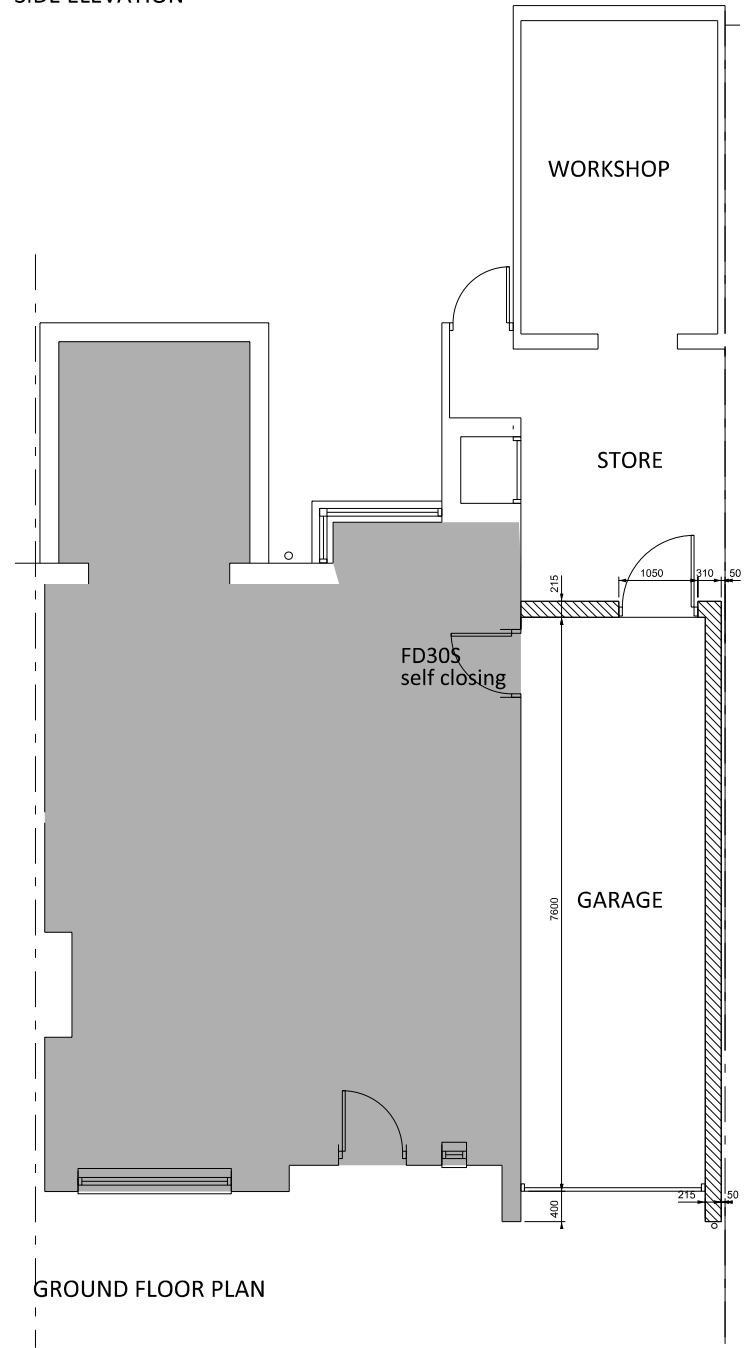


GROUND FLOOR PLAN

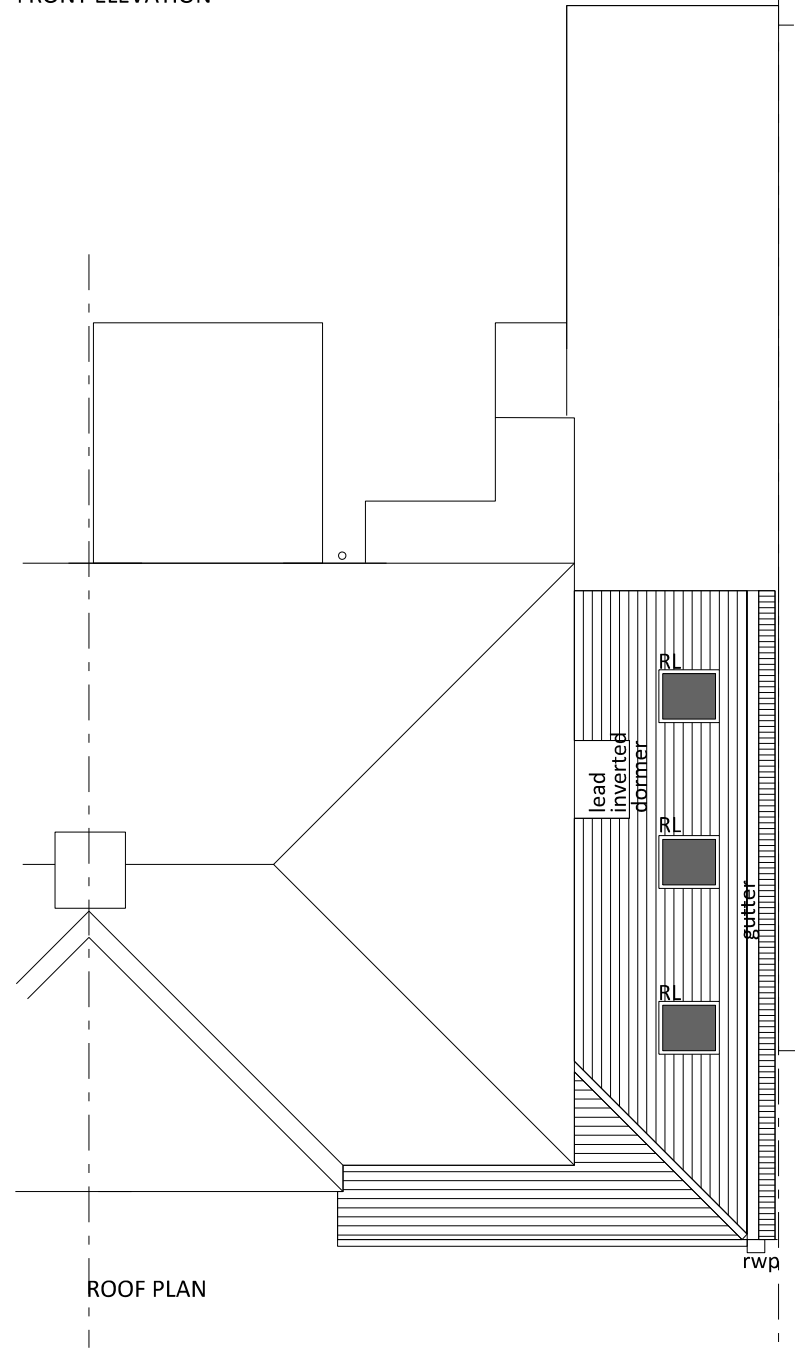

ROOF PLAN

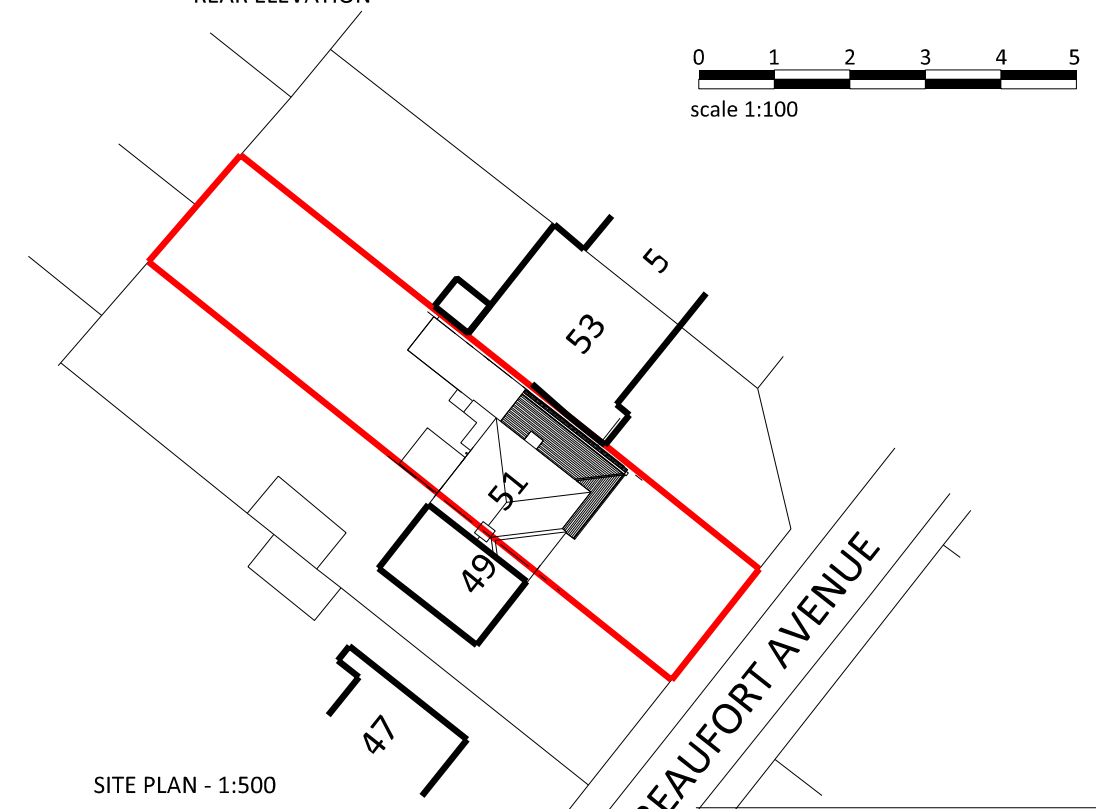

SITE PLAN - 1:500

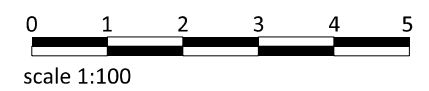

Client				
JENNY JOHNSON				
Project				
51 BEAUFORT AVENUE LEAMINGTON SPA CV32 7TB				
Drawing Title				
PROPOSED PLANS AND ELEVATIONS				
Drawn	Checked	Paper Size	Scale	Date
VC	W	A3	1:100	24-01-2022
Project No.			Drawing No.	Revision
22106			002	

Cullen associates.
architectural design consultancy

Horizon, Rugby Road, Weston under Wetherley
Warwickshire, CV33 9BY
tel 07504 973 595 www.cullen-associates.co.uk