



SE ELEVATION

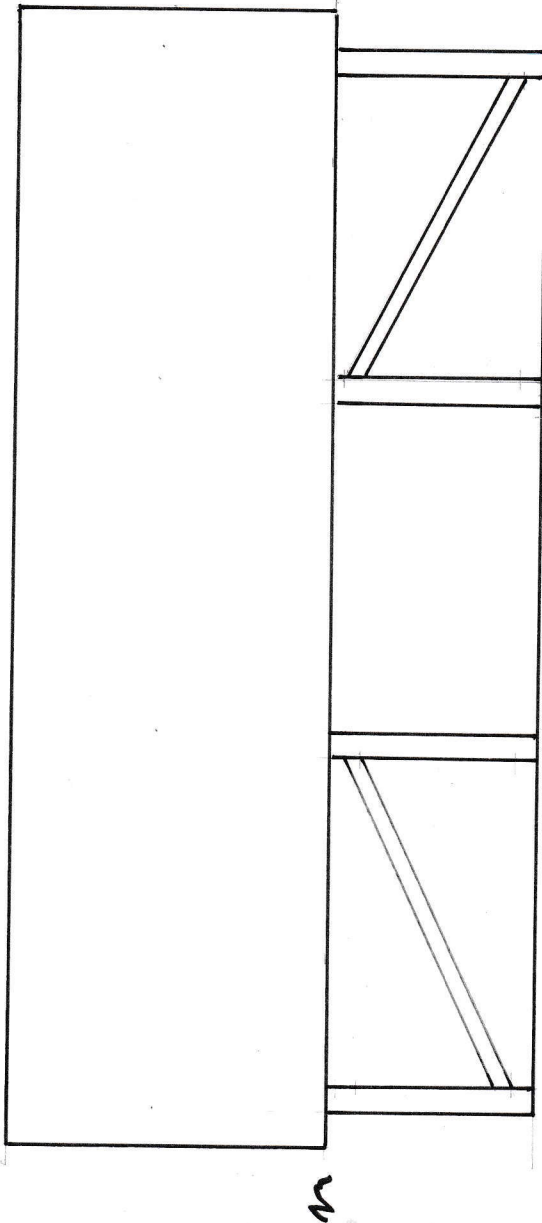

NE ELEVATION

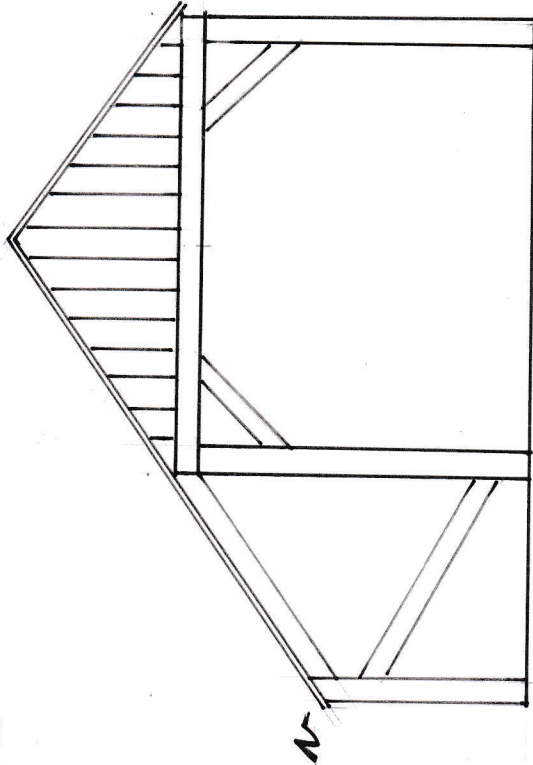

~~~~~  
TOP OF  
DRYSTONE  
WALL

NE AND SE BOUNDARY DRYSTONE  
WALLS PROPERTY AT MOOR HEAD,  
APPROXIMATE HEIGHT 1.3-1.4 M,  
WILL OBSCURE OPEN SIDE SE  
ELEVATION AND PART HEIGHT OF  
NE GABLE END.

GROUND TO RIDGE 3550 mm.

EAVES HEIGHT: NW 2200, SE 1350.

|   |
|---|
| PROPOSED CARPORT WITH<br>SOLAR PANELS ON ROOF<br>MOOR HEAD, EGGLESTON<br>SCALE 1:50<br>ELEVATIONS SE AND NE<br>V2 |
|---|