
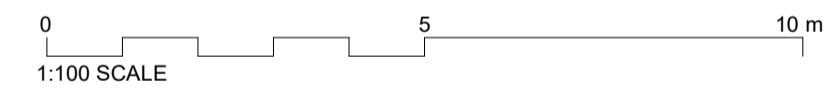


IF IN ANY DOUBT PLEASE ASK THE DESIGNER FOR CLARIFICATION
DO NOT SCALE FROM DRAWINGS. ALL DIMENSIONS TO BE CHECKED ON SITE
THE COPYRIGHT FOR THESE DRAWINGS REMAINS THE PROPERTY OF CHA.
THEY MUST NOT BE REPRODUCED IN ANY WAY WITHOUT CHA'S PRIOR
WRITTEN CONSENT

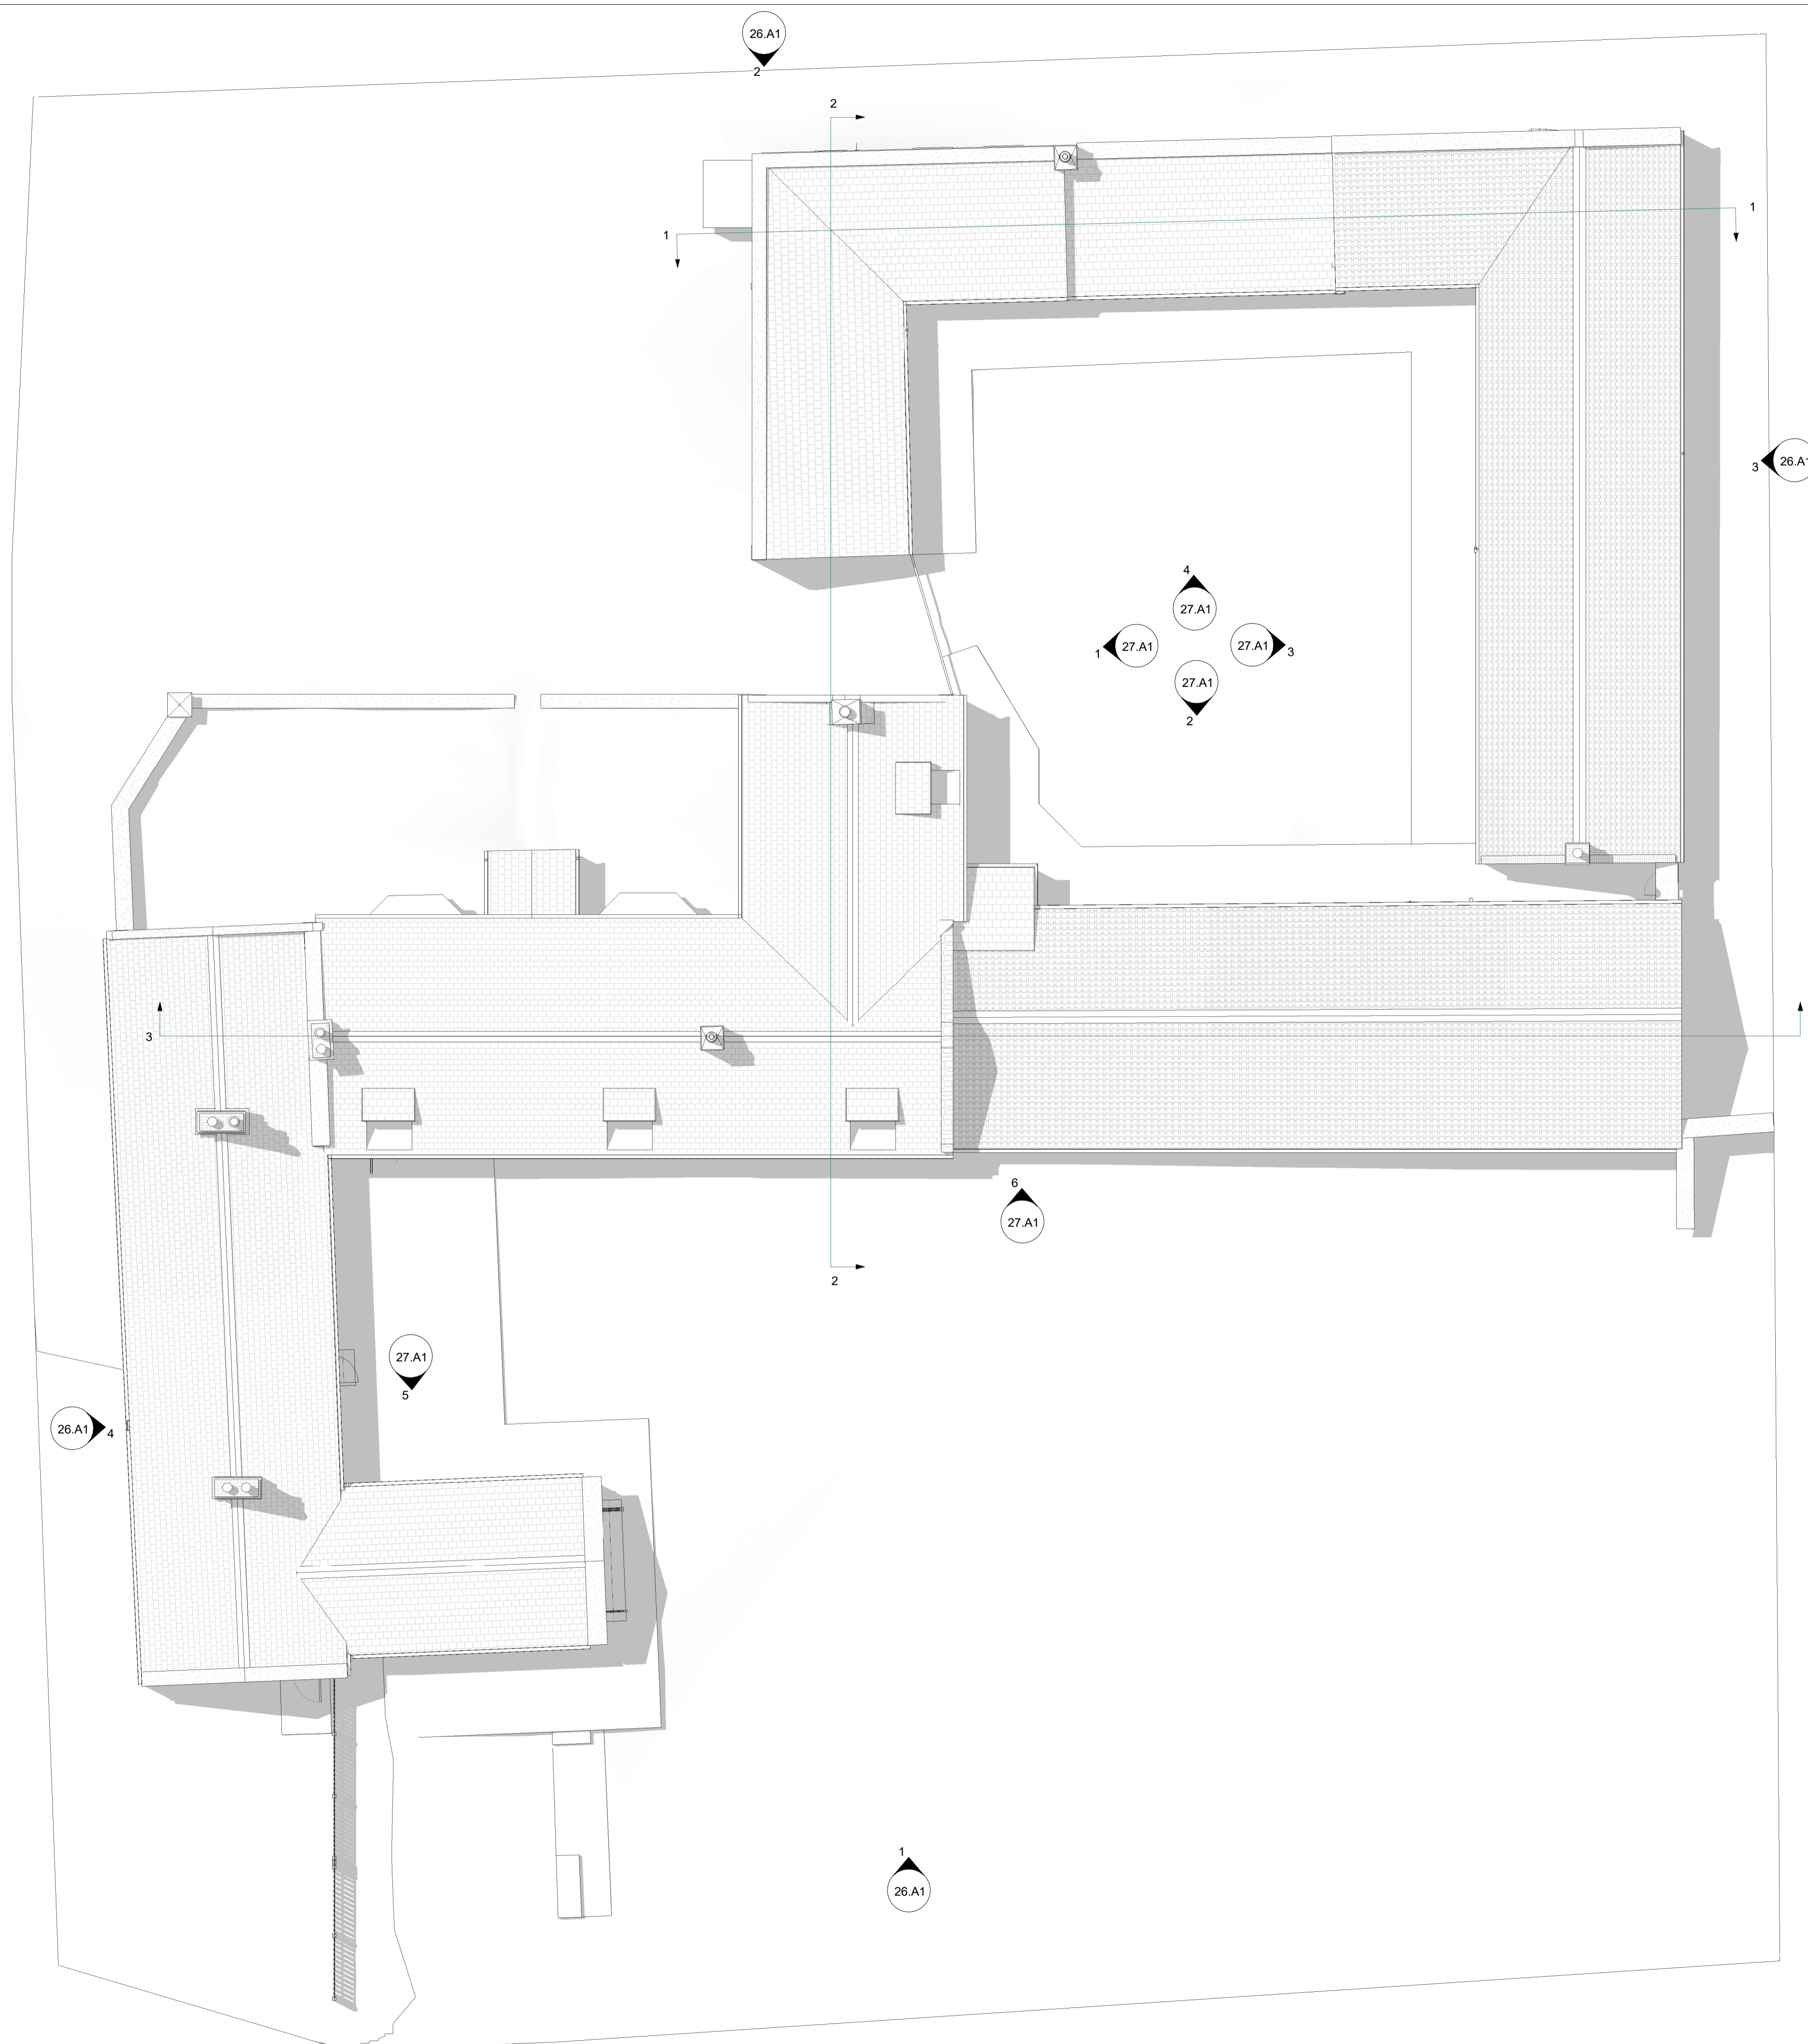

No.	Revision Description	Date	By
REVISION SCHEDULE			

CLIENT: **Darren Taylor**

PROJECT: **The Coach House - Northumberland**

PROJECT ADDRESS: **The Coach House
Crookham
Cornhill-on-Tweed
Northumberland
TD12 4TD**

TITLE: **Site as Proposed**

CH CRAWFORD HIGGINS ASSOCIATES

ARCHITECTURAL DESIGN
BUILDING SURVEYORS
STRUCTURAL ENGINEERS
BUILDING CONSULTANTS

1 Fore Street
HEXHAM
NE46 1ND
tel 01434 603322
fax 01434 601156
mail@crawfordhiggins.co.uk
www.crawfordhiggins.co.uk

SCALE: 1:100	DATE: 27/01/2022 16:19:15	DESIGN: -	DRAWN: FM	CHECKED: GW
STAGE: Prelim	DRAWING NUMBER: 12.A1	PROJECT NUMBER: 14240/21	Sheet size: A1	