



 

200W LED Floodlight 26400lm 4000K
 Sylvania Kalani IP66 26KLM 840 ASYM
 Installed on a 6m tubular lighting column.
 Luminaire installed horizontally to emit
 zero upwards light.

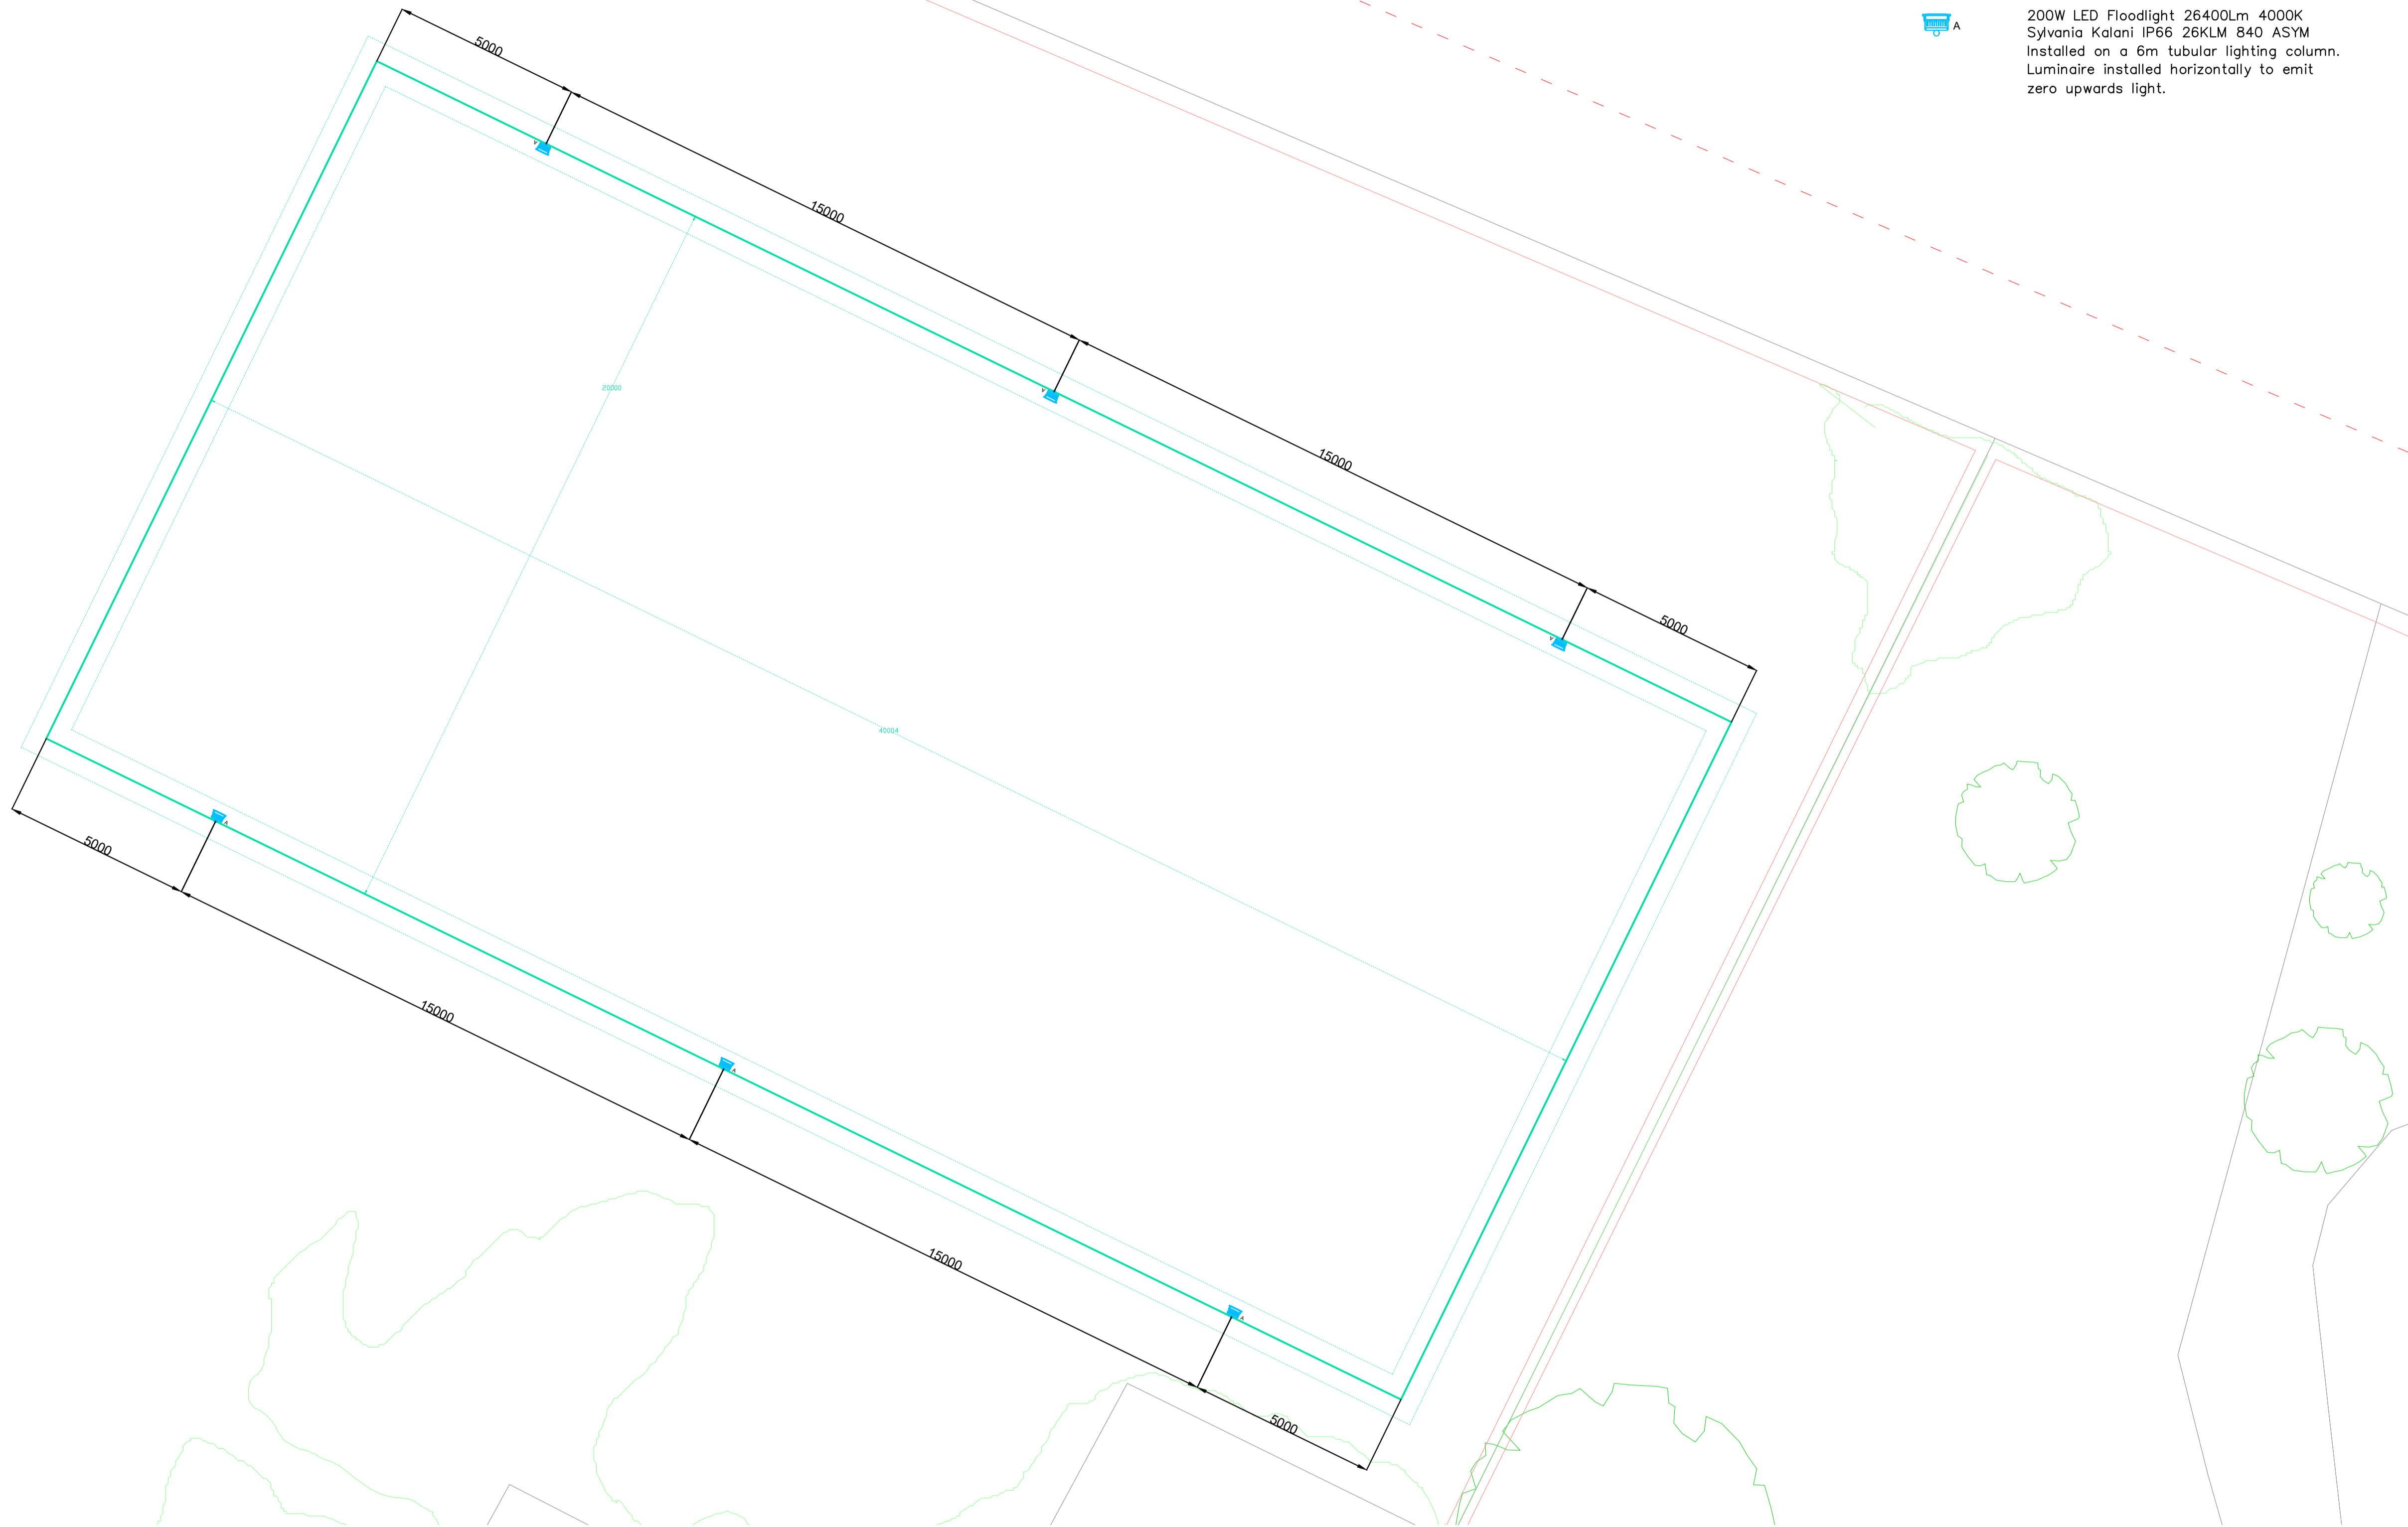

10 m

50 m

DATE	DESCRIPTION
30/01/2022	Drawing issued
BY: T.C.F.	



CLIENT:
Mr & Mrs Farrelly

PROJECT:
**Newlands Cottage, Newlands Lane
 Blithbury, Rugely, WS15 3JD**

TITLE:
Riding Arena Lighting

SCALE: **1:100 @ A1** DRAWN BY: **T.C.F.**

STATUS: **Planning** DATE: **January 2022**

DRAWING NUMBER: **1341-100** REV: **P1**

COPYRIGHT This drawing is the property of Interlink Electrical Ltd and shall not be used nor reproduced either wholly or in part except where authorised. All rights of design and invention are reserved.