




EARTHWORKS DRAWING LIST
 18582-DC3-00-DR-D-0600 TOPOGRAPHICAL LEVELS
 18582-DC3-00-DR-D-0601 PROPOSED FINAL FINISH LEVELS
 18582-DC3-00-DR-D-0602 ISOPACHYTE
 18582-DC3-00-DR-D-0603 PROPOSED FORMATION LEVELS

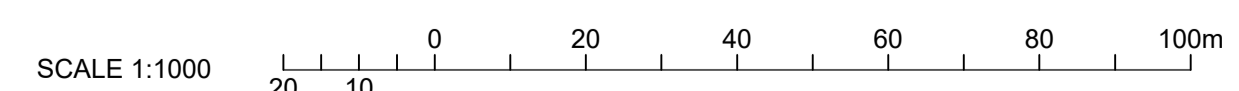

- NOTES**
- DO NOT SCALE THIS DRAWING.
 - THIS DRAWING IS TO BE READ IN CONJUNCTION WITH ALL OTHER RELEVANT ENGINEERS DRAWINGS AND DETAILS.
 - ALL DIMENSIONS ARE IN METRES UNLESS NOTED OTHERWISE. ALL LEVELS ARE IN METRES UNLESS NOTED OTHERWISE.
 - ANY DISCREPANCIES NOTED ON SITE ARE TO BE REPORTED TO THE ENGINEER IMMEDIATELY.
 - THE CONTRACTOR SHALL CHECK ALL TIE-INS FOR LINE AND LEVEL WITH EXISTING BEFORE COMMENCING ANY WORKS. THE ENGINEER SHALL BE NOTIFIED IMMEDIATELY IN WRITING, SHOULD ANY ERRORS BE FOUND.
 - IT IS THE RESPONSIBILITY OF THE CONTRACTOR TO LOCATE ANY SERVICE APPARATUS IN THE VICINITY OF THE WORKS. THE CLIENT WILL ACCEPT NO CLAIMS WHATSOEVER IN RESPECT OF ANY LOSSES OR DAMAGE CAUSED IN RESPECT OF SUCH APPARATUS, HOWEVER CAUSED.
 - THE CONTRACTOR IS RESPONSIBLE FOR ENSURING THAT ALL WORKS ARE TO THE SATISFACTION OF THE ENGINEER, AND SHALL BE DEEMED TO HAVE INCLUDED WITHIN HIS RATES FOR ANY NECESSARY TESTING.
 - THIS DESIGN IS TO BUILDING REGULATION REQUIREMENTS.
 - EXISTING LEVELS ARE BASED ON A TOPOGRAPHICAL SURVEY PROVIDED BY ACS, REF: GS-0385-1A-INTEGRA 61 BOWBURN.
 - FOR DETAILS ON ASSUMED CONSTRUCTION BUILD-UP REFER TO DRAWING 18582-DC3-00-DR-D-0602.
 - PROPOSED FINAL FINISH LEVELS ARE PROVIDED ON DRAWING 18582-DC3-00-DR-D-0601.
 - PROPOSED FORMATION LEVELS ARE PROVIDED ON DRAWING 18582-DC3-00-DR-D-0603.

FIRST ISSUE	16/12/21	P0
BMS	JPR	MSB
Issue Details	Dwn	Chd
Issue Purpose	PRELIMINARY	



Project

**INTEGRA 61
DC3**

Dwg Title

**EARTHWORKS
EXISTING
GA**

Dwg No.	18582-DC3-00-DR-D-0600	Revision	P0
Scale	1:1000	Date	DEC/2021
Drawn	BMS	Checked	JPR
Approved	MSB		

