




EXISTING SIDE ELEVATION B-B  
SCALE 1:100

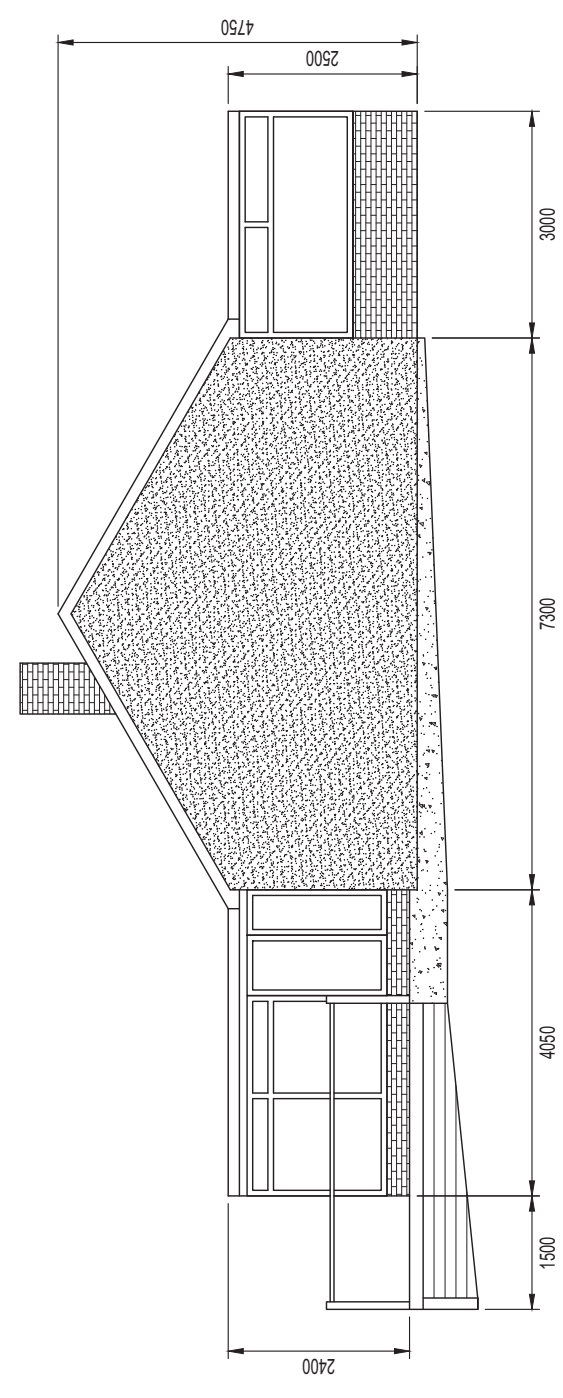

EXISTING SIDE ELEVATION C-C  
SCALE 1:100

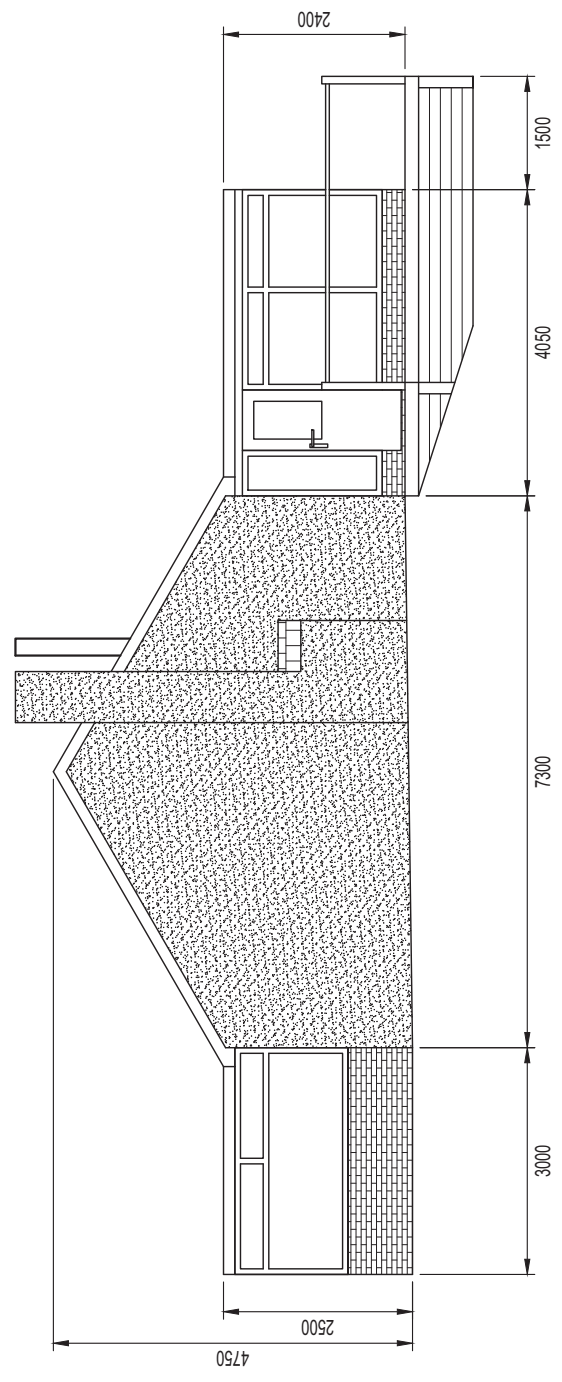

PROPOSED SIDE ELEVATION B-B  
SCALE 1:100

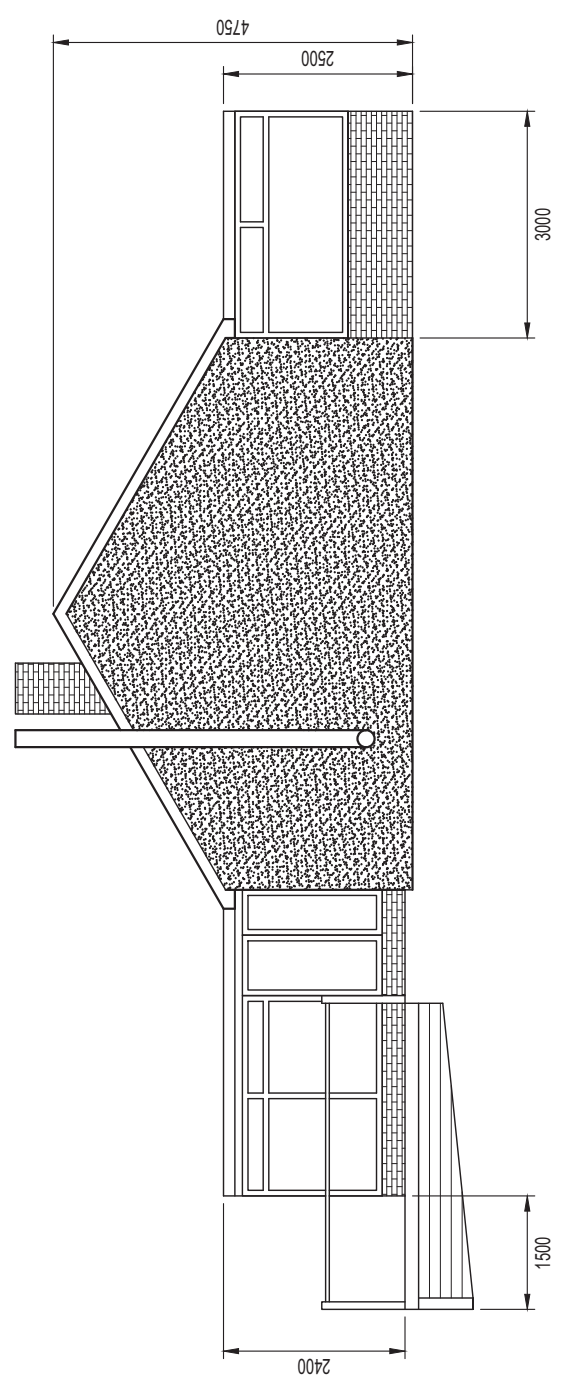

EXISTING SIDE ELEVATION C-C  
SCALE 1:100

REV	DATE	DESCRIPTION
0	31/01/2022	ORIGINAL FOR PLANNING