


Monobloc 9,12 & 16kW (Twin Fan)

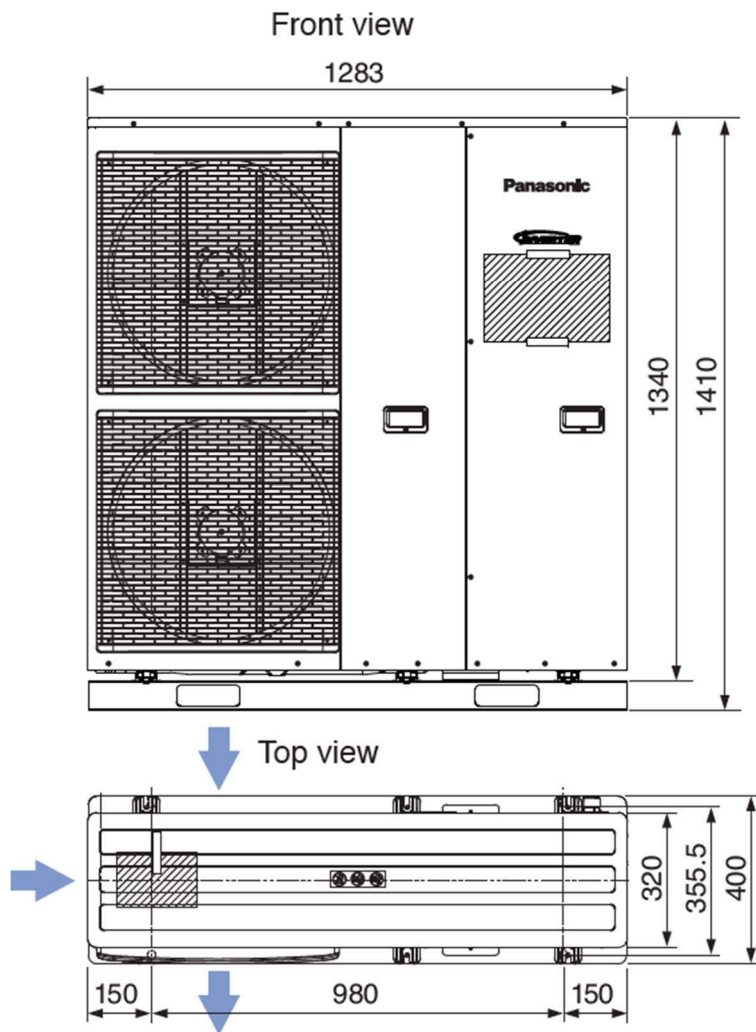

Dimensions of compact unit with two fans in mm. The air flow is depicted by arrows.