



Double roman roof tiles
 White UPVC windows
 Brown shiplap cladding
 Rubble Stone

GF Level
 0


1 EXISTING SOUTH ELEVATION
 SCALE: 1:100



Double roman roof tiles
 White render

GF Level
 0

2 EXISTING NORTH ELEVATION
 SCALE: 1:100

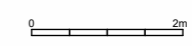

Notes:

Confirm all dimensions on site prior to any off site manufacturing.
 At construction phase do not scale from drawing, use figured dimensions only.
 Dimensions are in millimetres and to structure unless stated otherwise.
 Report any discrepancies, conflicts or errors to architect prior to proceeding.
 Refer to structural engineers design for all load bearing elements, bracing, movement joints and below ground drainage.
 Refer to mechanical and electrical engineers design for all building services.
 All works to comply with relevant British Standards and Building Regulations.
 This drawing and design is the property of 3bd LLP and is issued under license to the named recipient only. All copyright law protecting design, artistic & literary work contained within this drawing remains.

A	Issued for comment	27.01.22
Rev	Description	Date

FOR PLANNING



Architects
 RIBA Chartered Practice © 2021
 15&17 Backfields Lane, Stokes Croft, Bristol. BS2 8QW
 www.3bdarchitects.com e:partners@3bdarchitects.com
 t: 01173 707 380

Client
Richard and Fiona

Project
**Hazeldene, Bath Road,
 Langford, BS40 5EB**

Drawing Title
**EXISTING FRONT AND
 REAR ELEVATIONS**

Drawing Number	Rev.
533-PLA- 020	A

Date	Scale	Drawn	Chkd
JAN 2022	1:100@A3	JB	SR