



Overall Section A-A 1:50

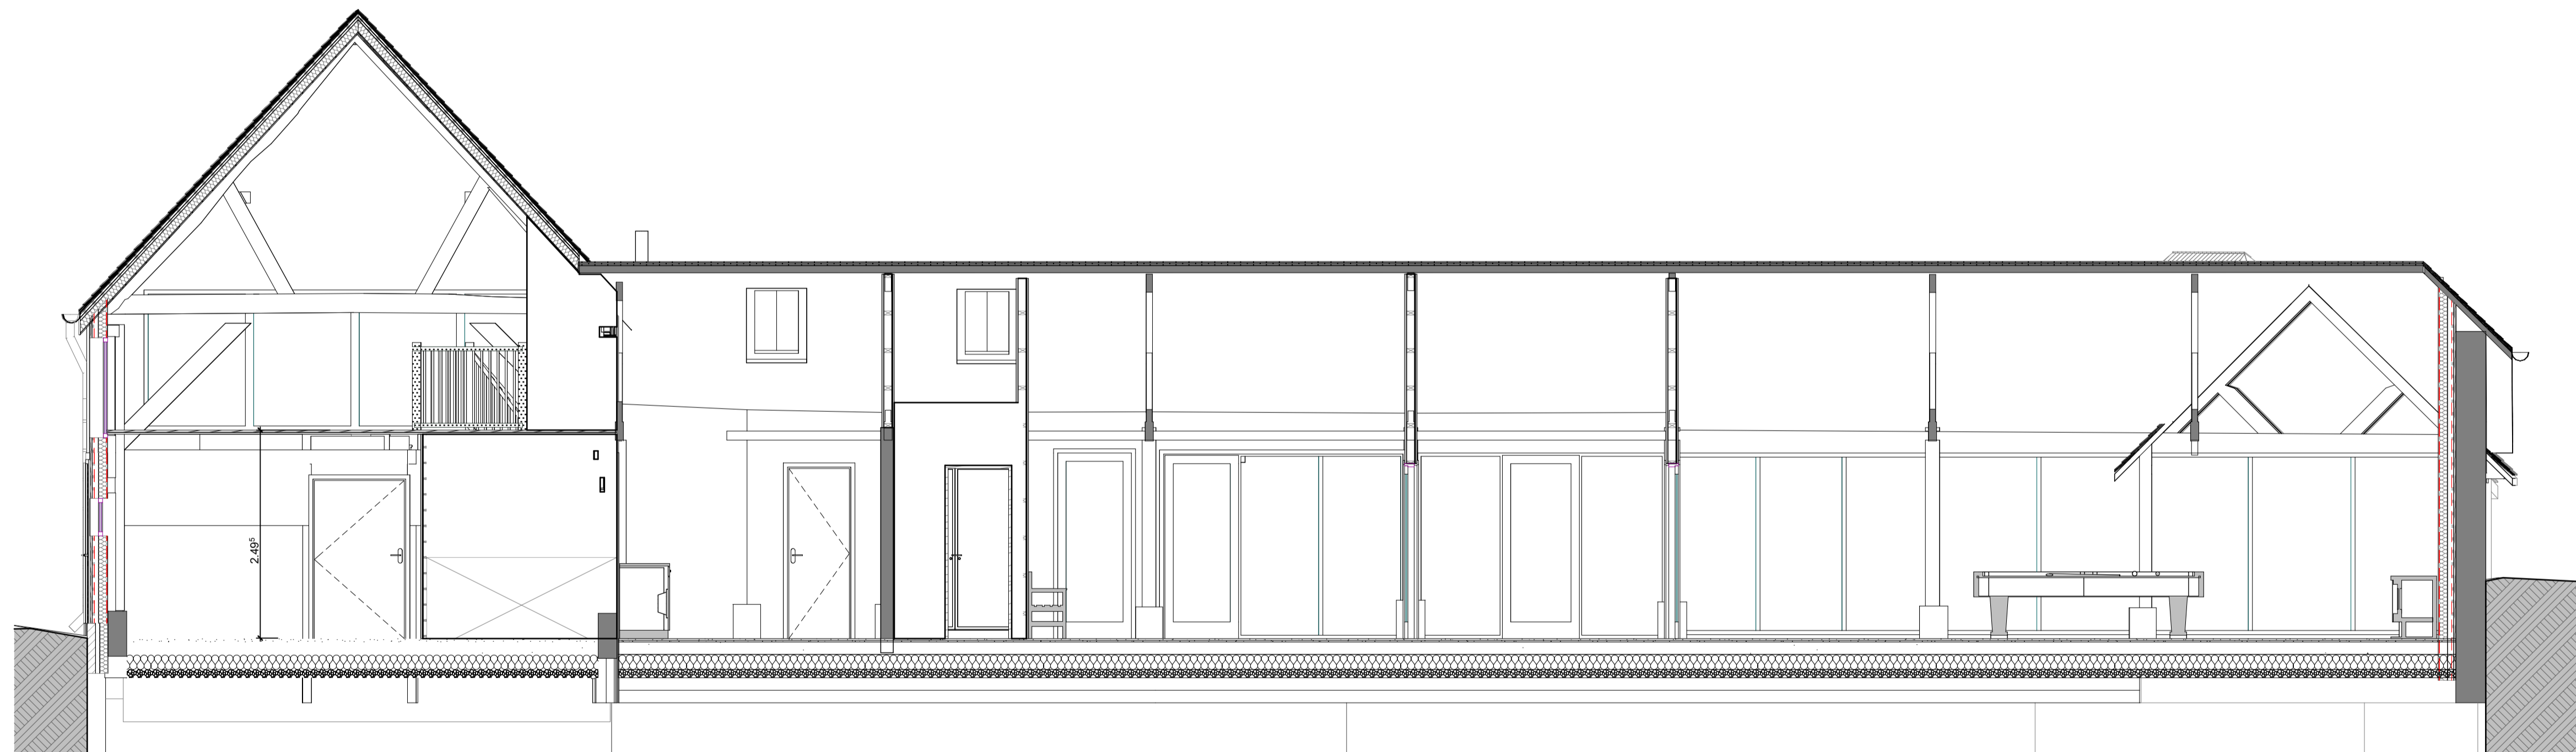

Overall Section D-D 1:50

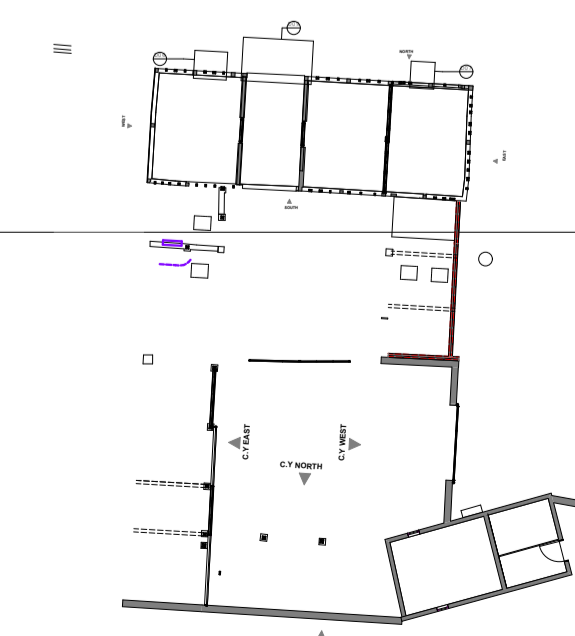

Key Plan

Client  
Candida Baker

Job Title  
Dickhurst Farm  
Petworth Road  
Chiddingfold  
Surrey  
GU27 5BG

**STEDMAN BLOWER**

5  
0  
0  
1

6 The Square  
Liphook GU50  
74H

01428 581 800  
info@stedmanblower.uk  
www.stedmanblower.uk

Drawing Title  
**Proposed Overall Sections A-A & D-D**

Drawing Status  
TENDER DRAFT

Architect  
SD

Original Size  
A1

Drawing Number  
**5528-BC-A-302**

Technician  
NS & JS

Date  
Dec 2018

Revision

Copyright on this drawing is held by Stedman Blower

Drawing Numbers


SK Sketch Scheme  
P Planning  
A-0 General  
A-1 Plans  
A-2 Elevations  
A-3 Sections  
A-4 Large scale  
A-5 Details  
A-6 Schedules  
A-7 Interior design

Drawing Status

Comment  
Information  
Sketch  
Planning  
Tender  
Building Regulations  
Construction  
As Built

This drawing must not be used for construction or installation purposes unless stated.  
Do not scale from this drawing except for planning and building regulations.  
All dimensions must be verified on site and confirmed in writing by the CA (or the Party responsible for coordination of the documents) before completing shop drawings and setting out the work, notwithstanding that a Drawing is issued for Construction.  
All setting out dimensions, grid lines, eastings, northings and levels are to be verified and confirmed in writing by the CA (or the Party responsible for coordination of the documents) before construction, notwithstanding that a Drawing is issued for Construction.  
This drawing is to be read in conjunction with other drawings, the technical specification and associated schedules prepared by Stedman Blower.

Rev	CHD	Description	Date

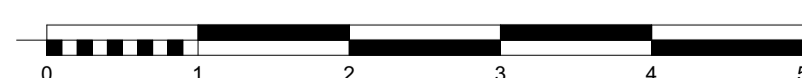

This drawing is to be read in conjunction with other architectural and engineering drawings associated with this project by other parties.