


SCALE 1:50  
0m 0.5m 1m 1.5m 2m 2.5m 3m 3.5m 4m 4.5m 5m

DO NOT SCALE FROM THIS DRAWING. ALL DIMENSIONS IN MILLIMETERS UNLESS OTHERWISE STATED.


DRAWING IS FOR PLANNING PURPOSES ONLY

DRAWING IS TO BE READ IN CONJUNCTION WITH ALL OTHER ARCHITECTS' AND OTHER CONSULTANTS' INFORMATION.

ANY DISCREPANCIES FOUND ON THE DRAWINGS, SPECIFICATIONS OR ON SITE TO BE COMMUNICATED IMMEDIATELY AND PRIOR TO COMMENCEMENT OR CONTINUATION OF WORKS.

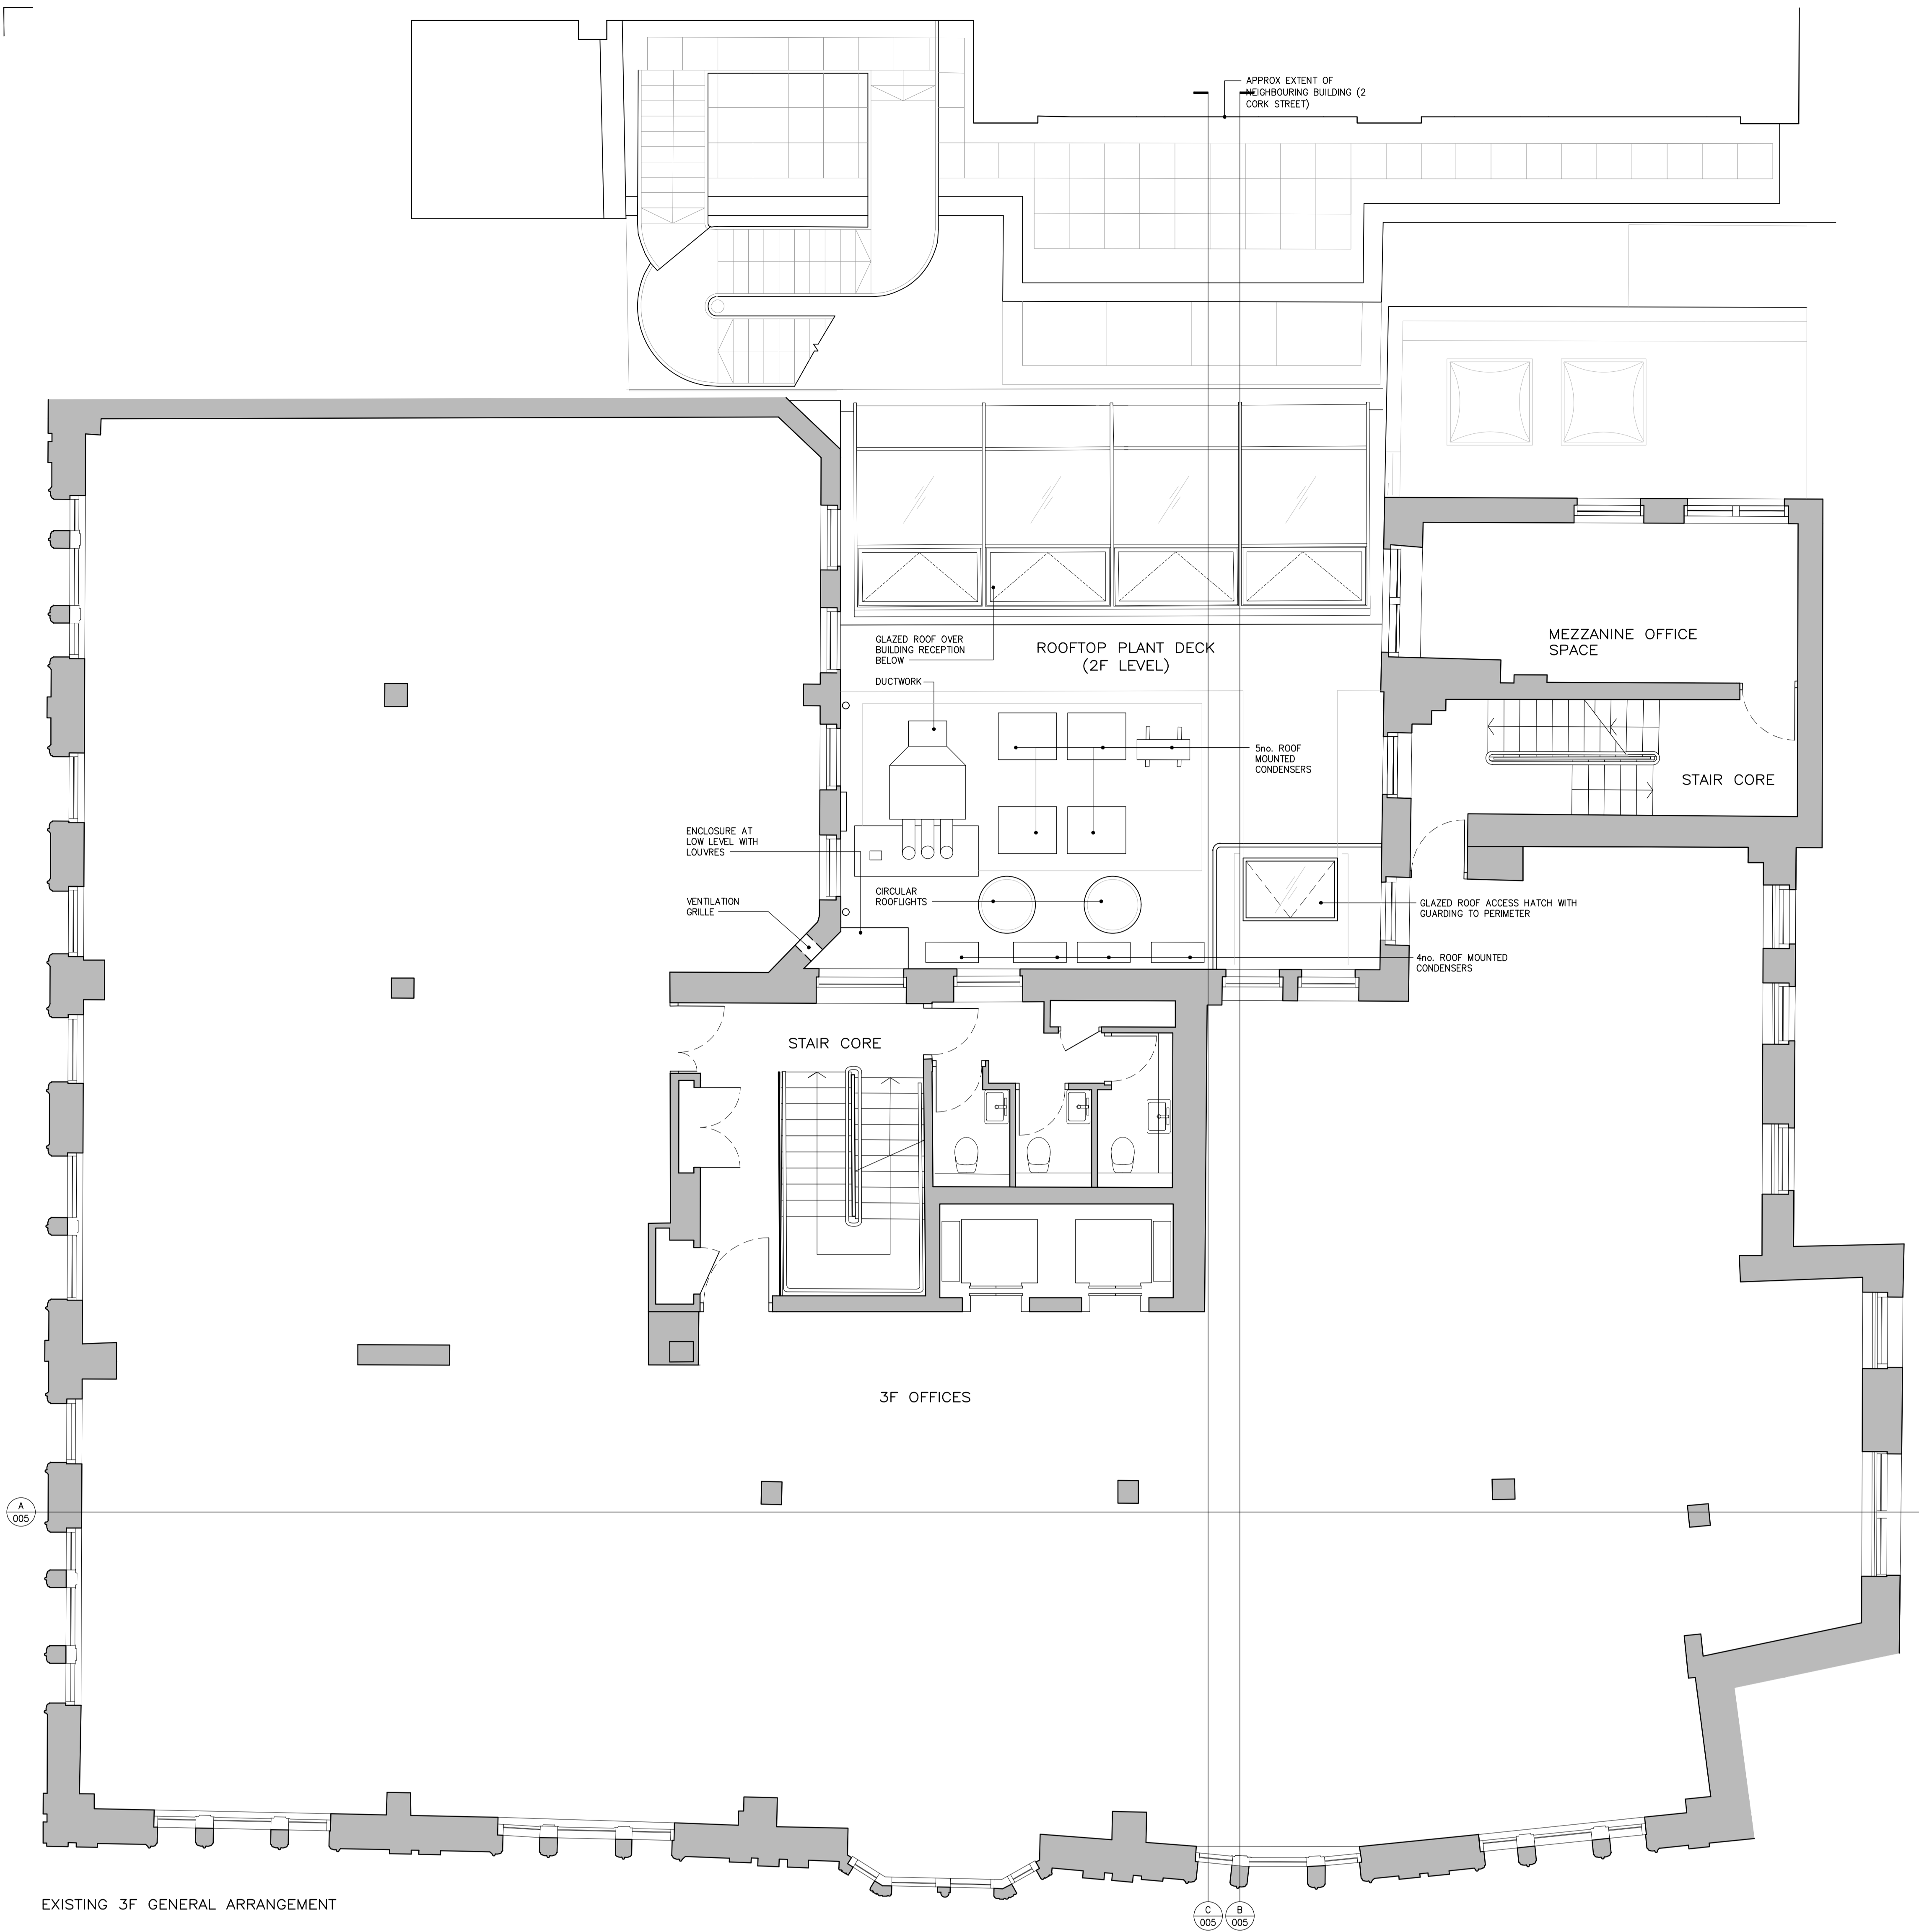

EXISTING 3F GENERAL ARRANGEMENT

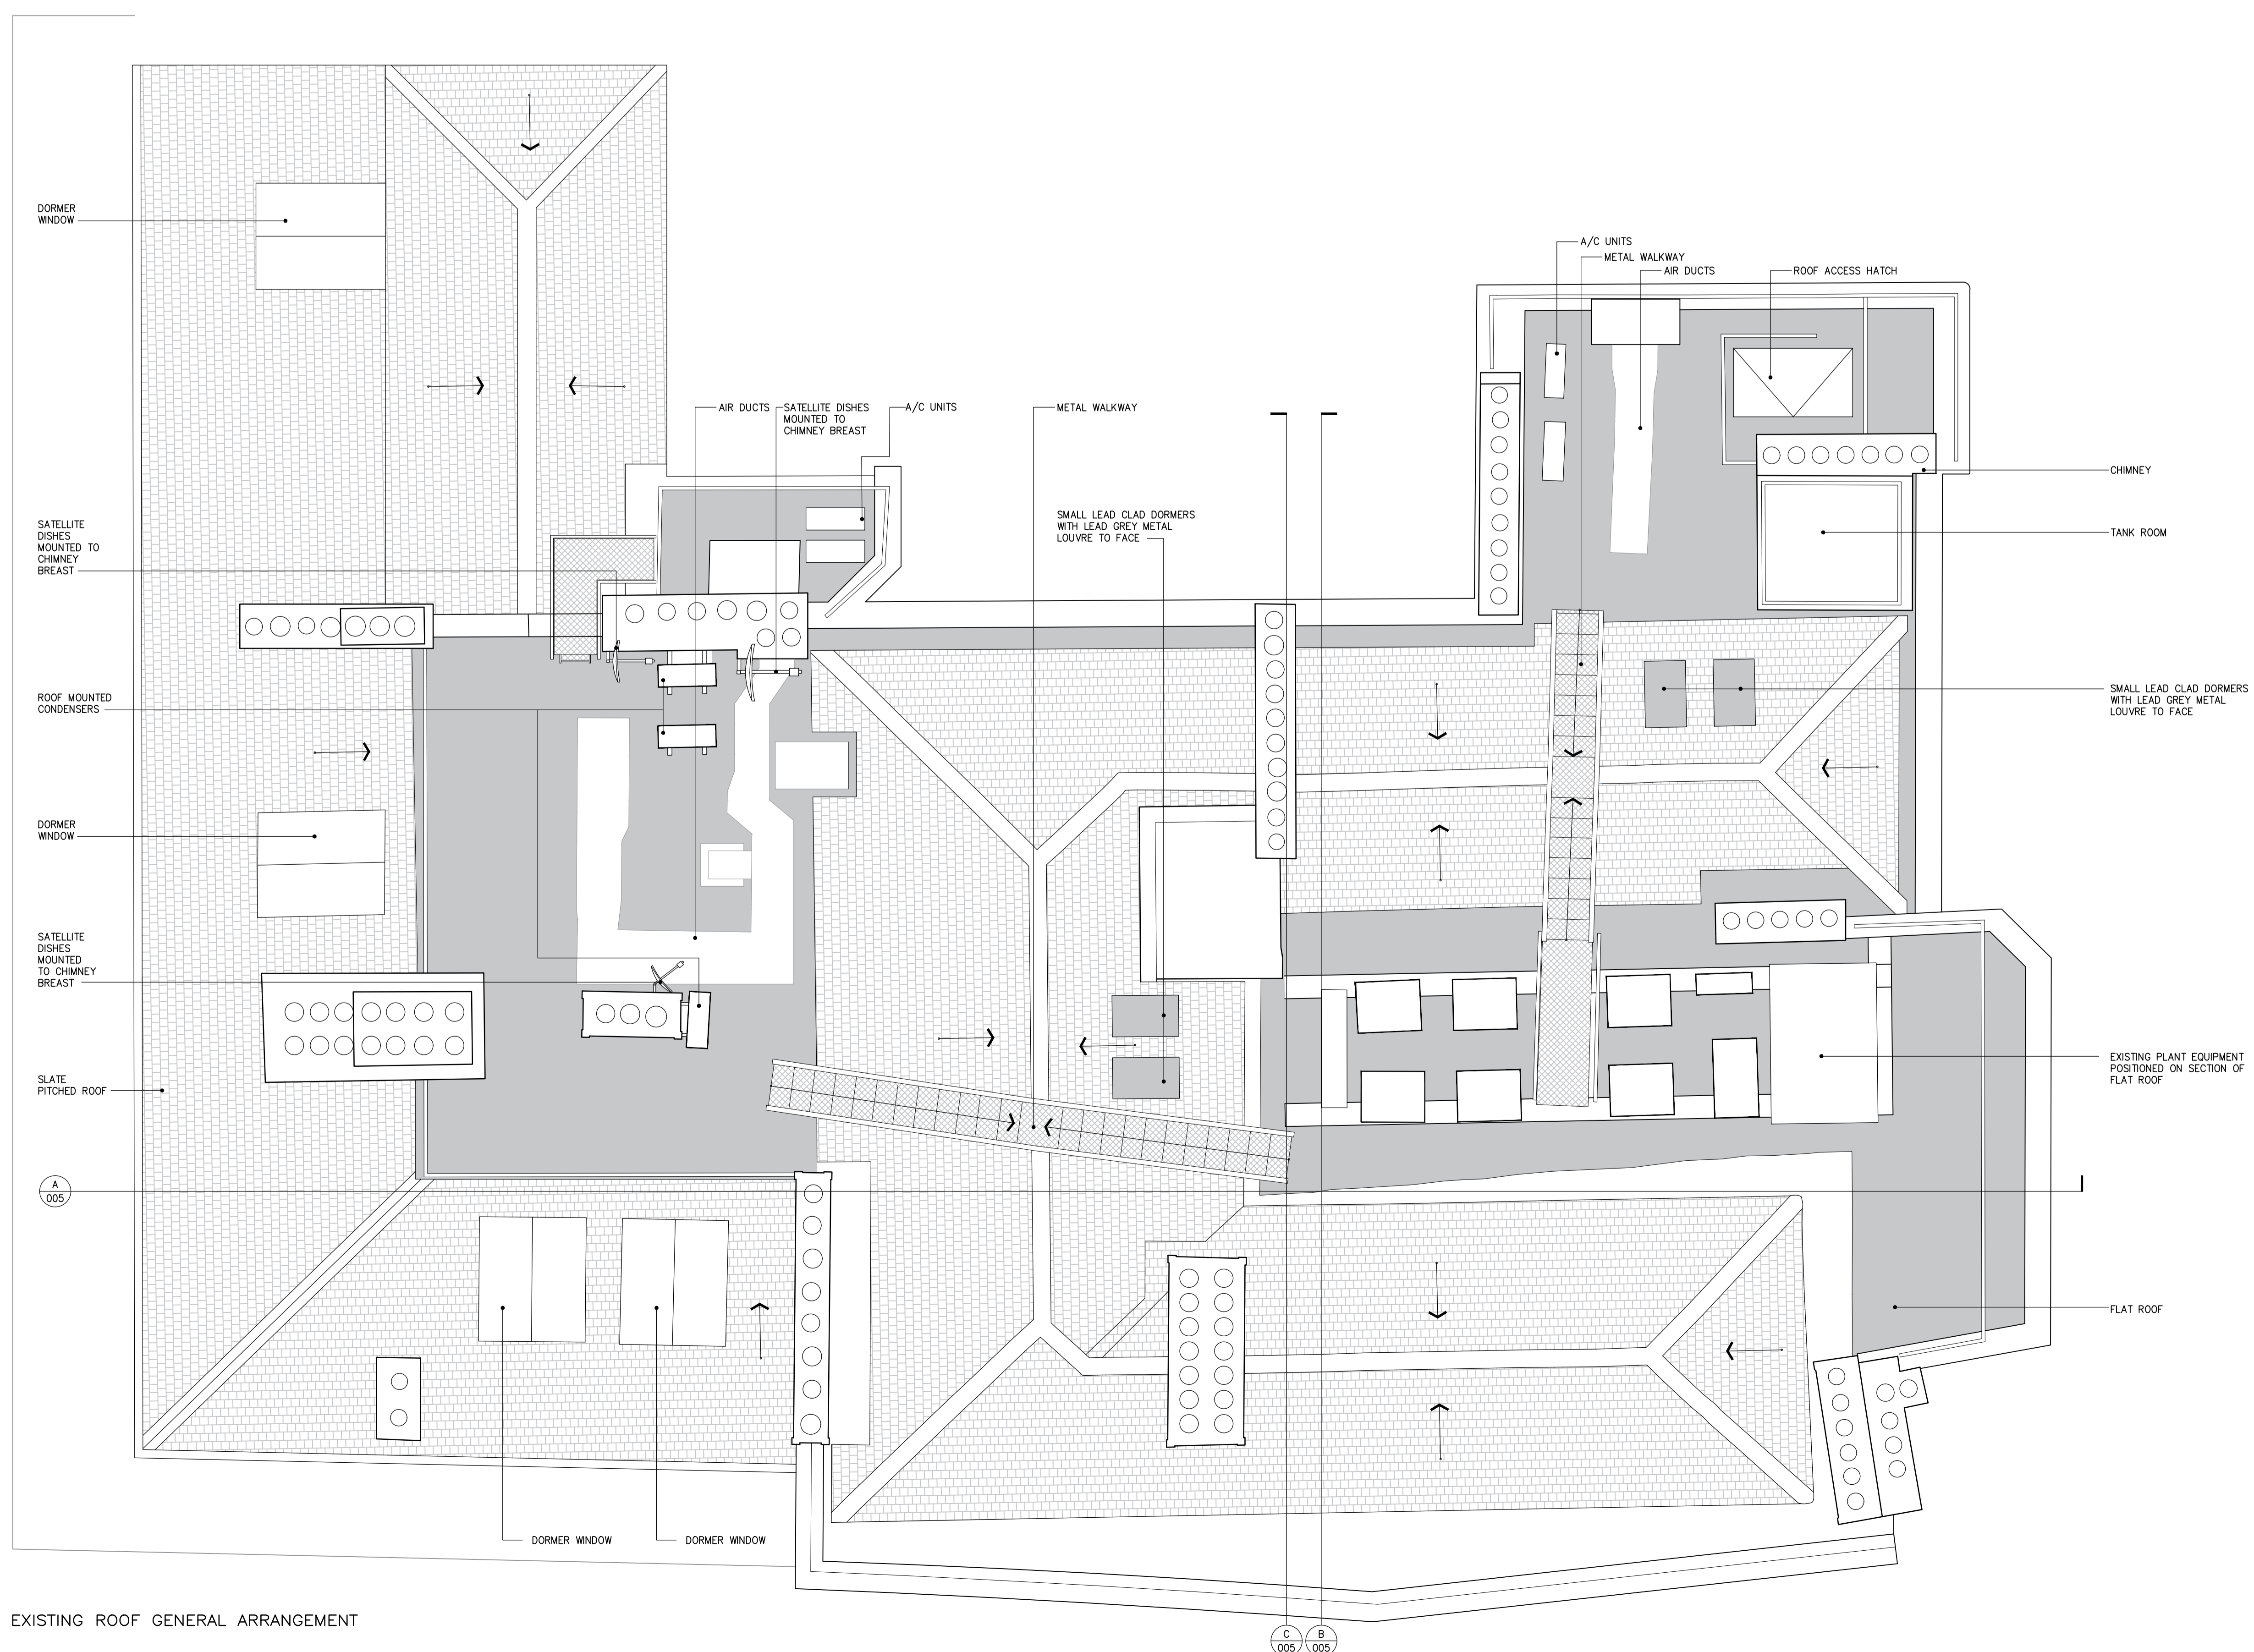

EXISTING ROOF GENERAL ARRANGEMENT

A 21.02.22 ISSUED FOR PLANNING  
07.02.22 FIRST ISSUE

REV DATE DESCRIPTION

BOND STREET HOUSE  
14 CLIFFORD STREET, W1S 4JU  
EXISTING  
THIRD FLOOR & ROOF  
GENERAL ARRANGEMENTS

mcDonaldarchitects.co.uk  
1 Spectrum Studios | Manor Gardens | London | W17 6ER | t +44 (0)20 7281 2200

DATE	JAN 2022	SCALE	1:50	NO	A0
SM		1468-003			A