

SCALE 1:50  
0m 0.5m 1m 1.5m 2m 2.5m 3m 3.5m 4m 4.5m 5m

DO NOT SCALE FROM THIS DRAWING. ALL DIMENSIONS IN MILLIMETERS UNLESS OTHERWISE STATED.


DRAWING IS FOR PLANNING PURPOSES ONLY.

DRAWING IS TO BE READ IN CONJUNCTION WITH ALL OTHER ARCHITECTS' AND OTHER CONSULTANTS' INFORMATION.

ANY DISCREPANCIES FOUND ON THE DRAWINGS, SPECIFICATIONS OR ON SITE TO BE COMMUNICATED IMMEDIATELY AND PRIOR TO COMMENCEMENT OR CONTINUATION OF WORKS.



PROPOSED 3F GENERAL ARRANGEMENT

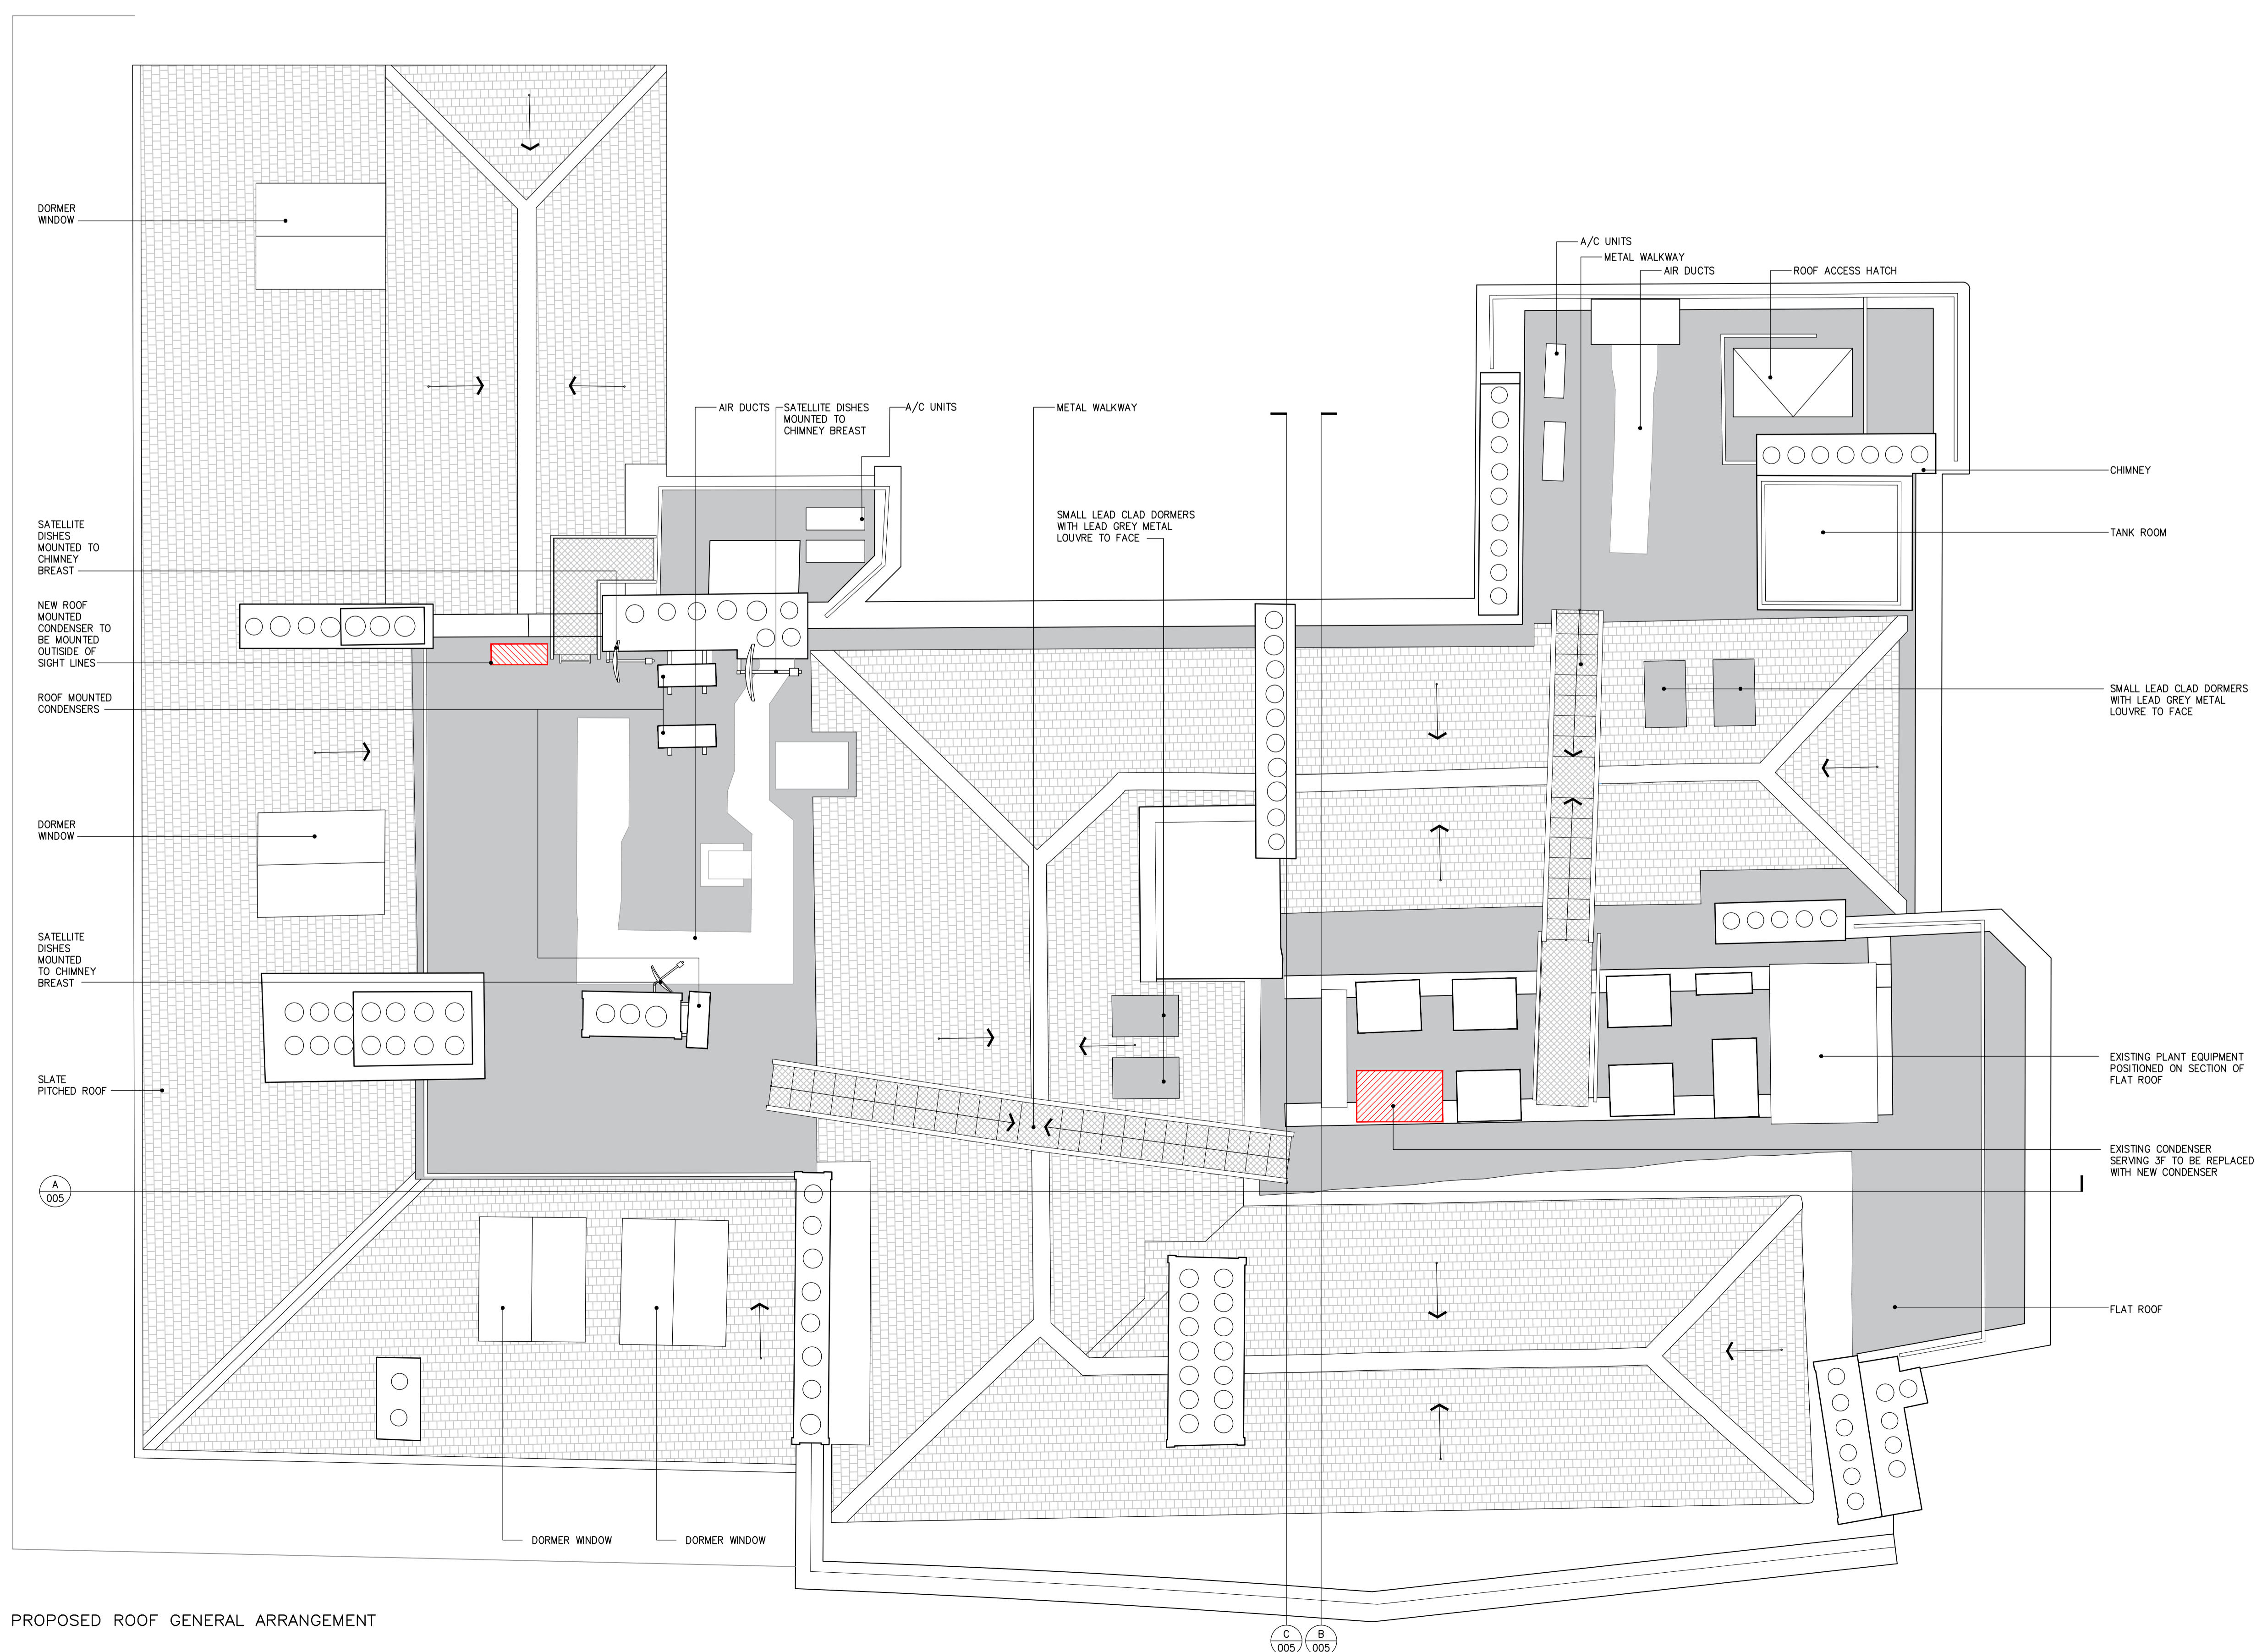

PROPOSED ROOF GENERAL ARRANGEMENT

REV	DATE	DESCRIPTION
A	21.02.22	ISSUED FOR PLANNING
	07.02.22	FIRST ISSUE

BOND STREET HOUSE  
14 CLIFFORD STREET, W1S 4JU  
PROPOSED  
THIRD FLOOR & ROOF  
GENERAL ARRANGEMENTS

mcDonaldarchitects.co.uk  
Spectrum Studios | Manor Gardens | London | W17 6ER | t +44 (0)20 7281 2200

DATE	JAN 2022	SCALE	1:50	NO.	A0
PROJECT	SM	REF	1468-004	REV	A