




HOUSE:- Front (North) Elevation

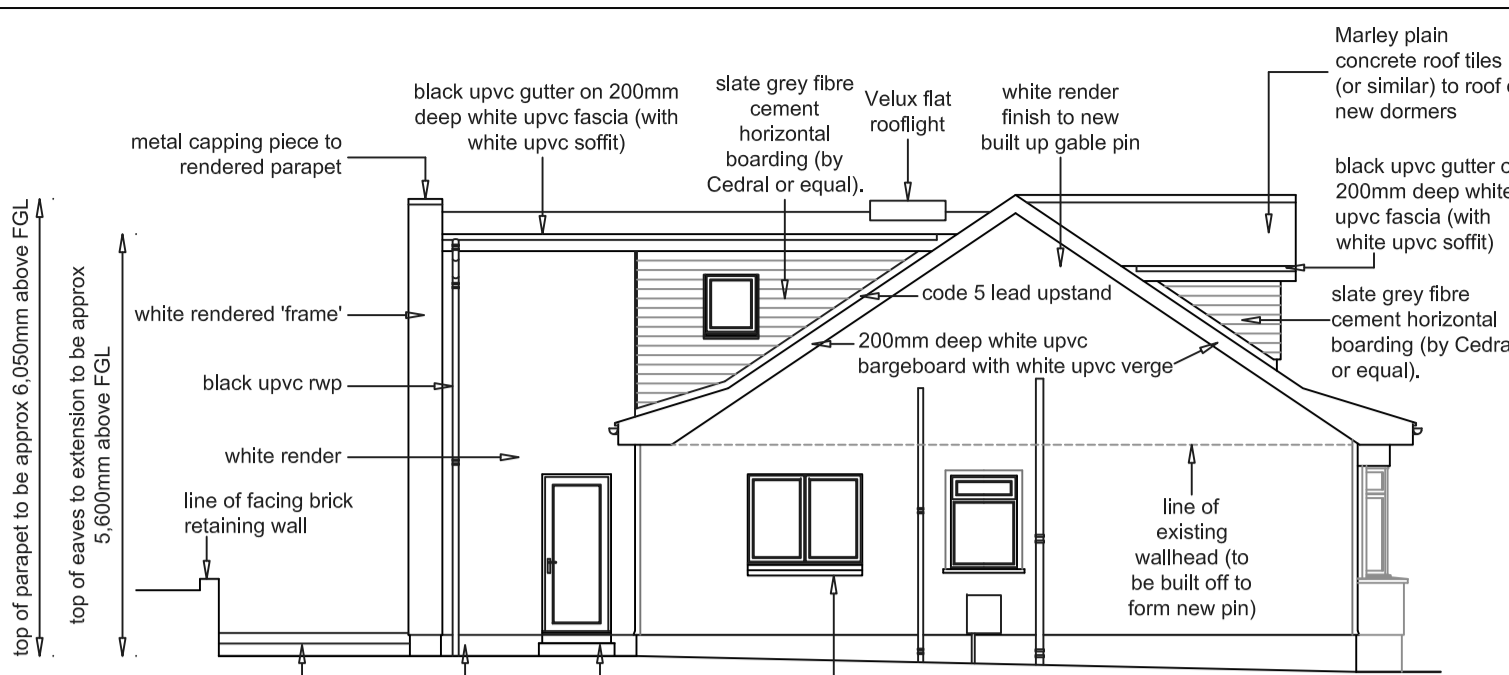


HOUSE:- East Elevation

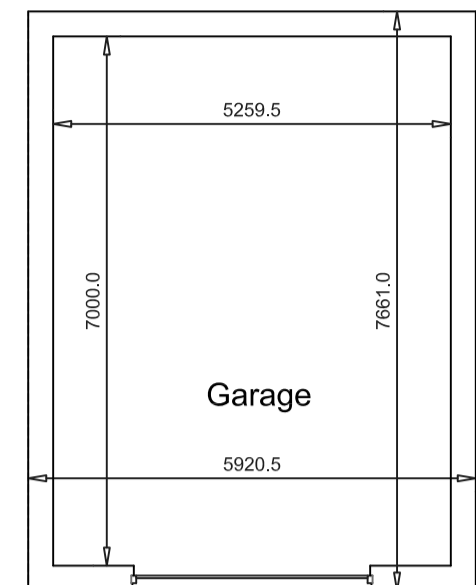


GARAGE:- Plan

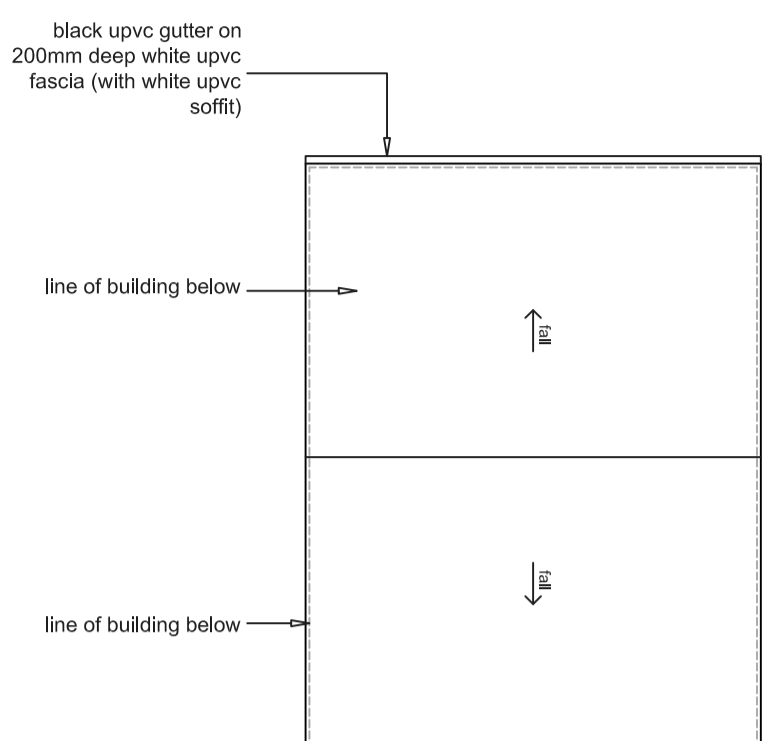


GARAGE:- Roof Plan

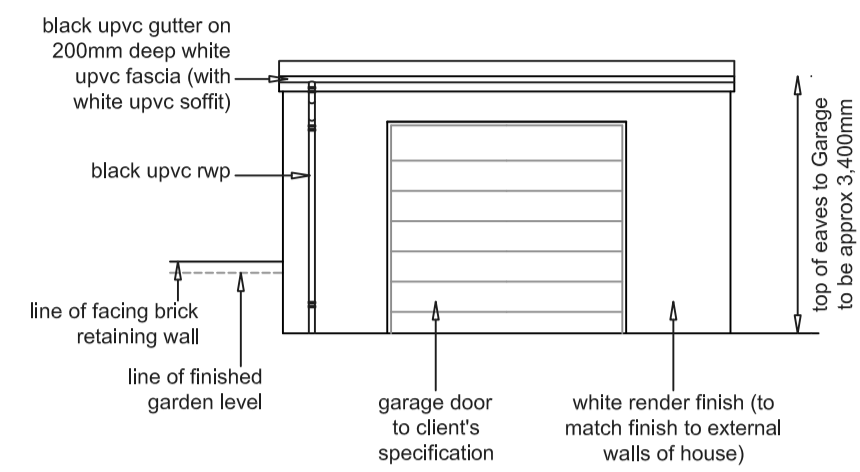


GARAGE:- Front Elevation

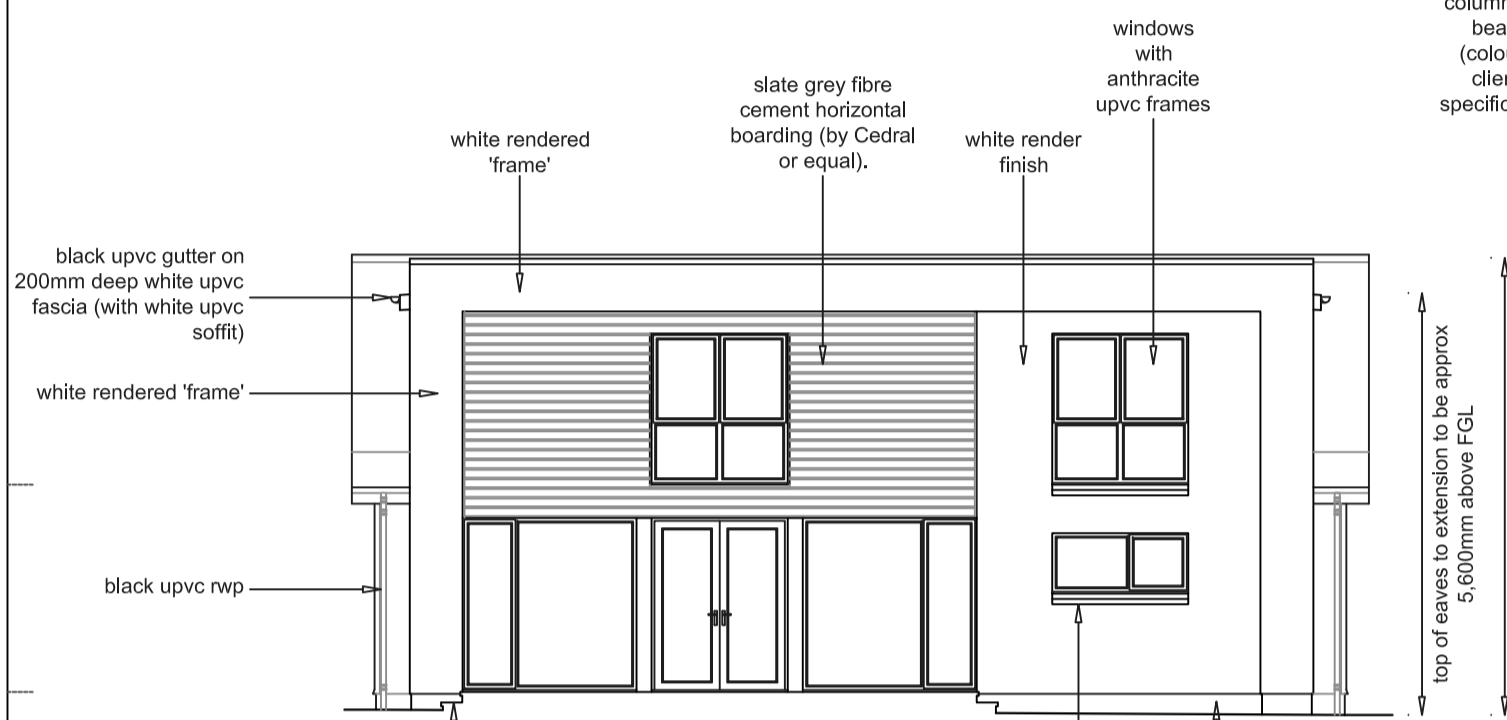


HOUSE:- Rear (South) Elevation

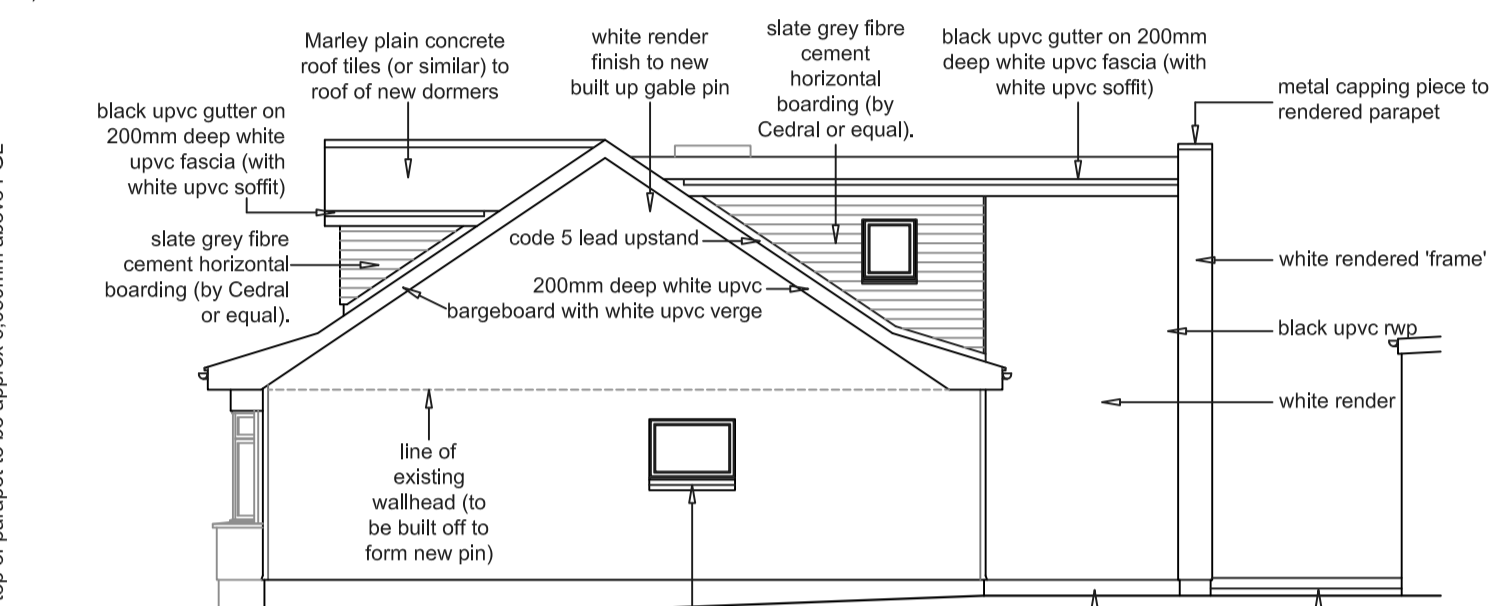


HOUSE:- West Elevation

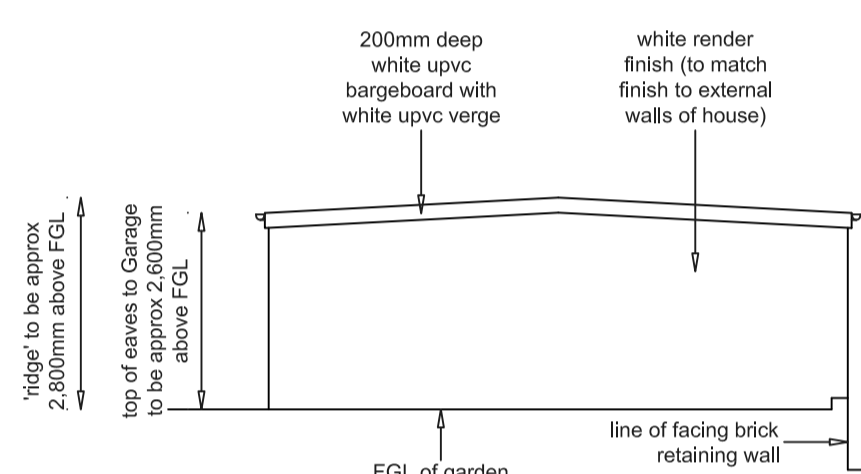


GARAGE:- East Elevation

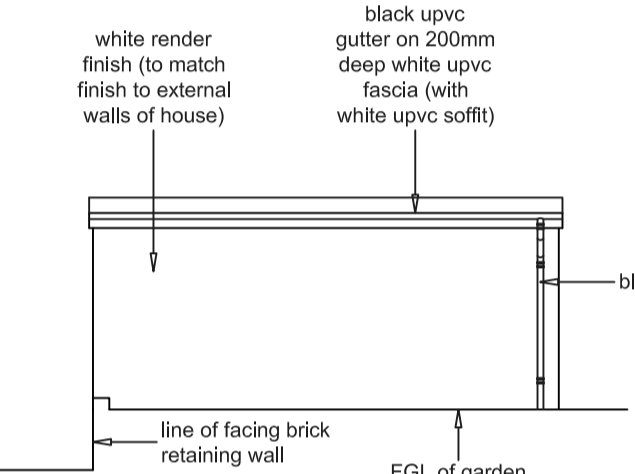


GARAGE:- North Elevation

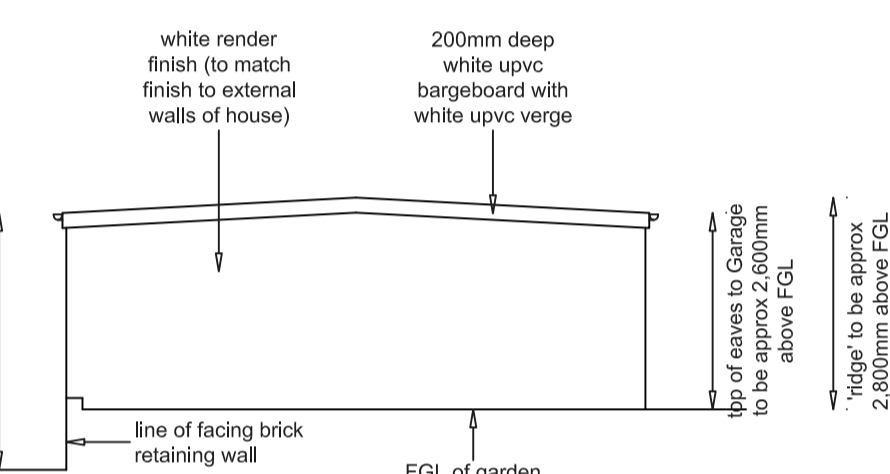


GARAGE:- West Elevation

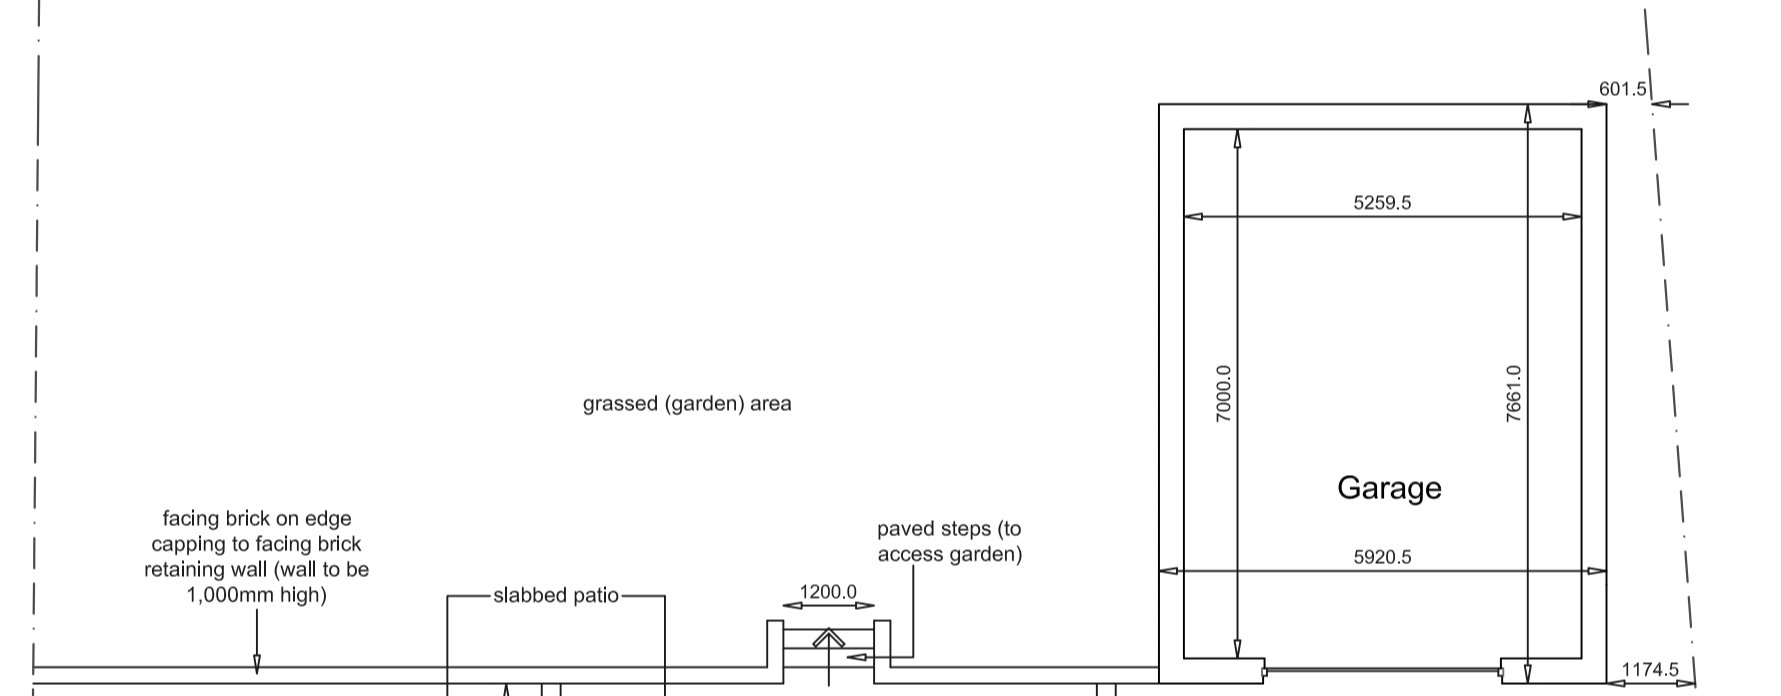

HOUSE & GARAGE:- Ground Floor Plan

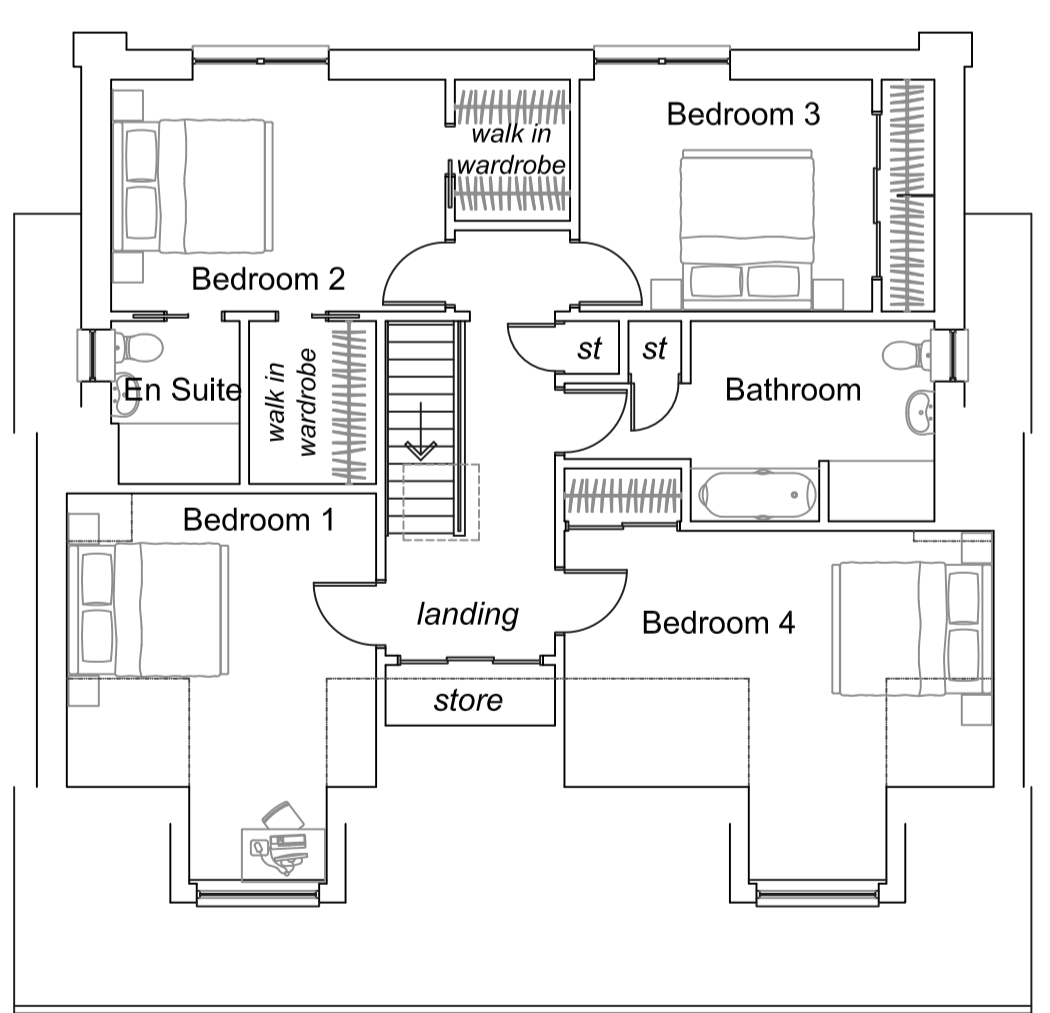

HOUSE:- First Floor Plan

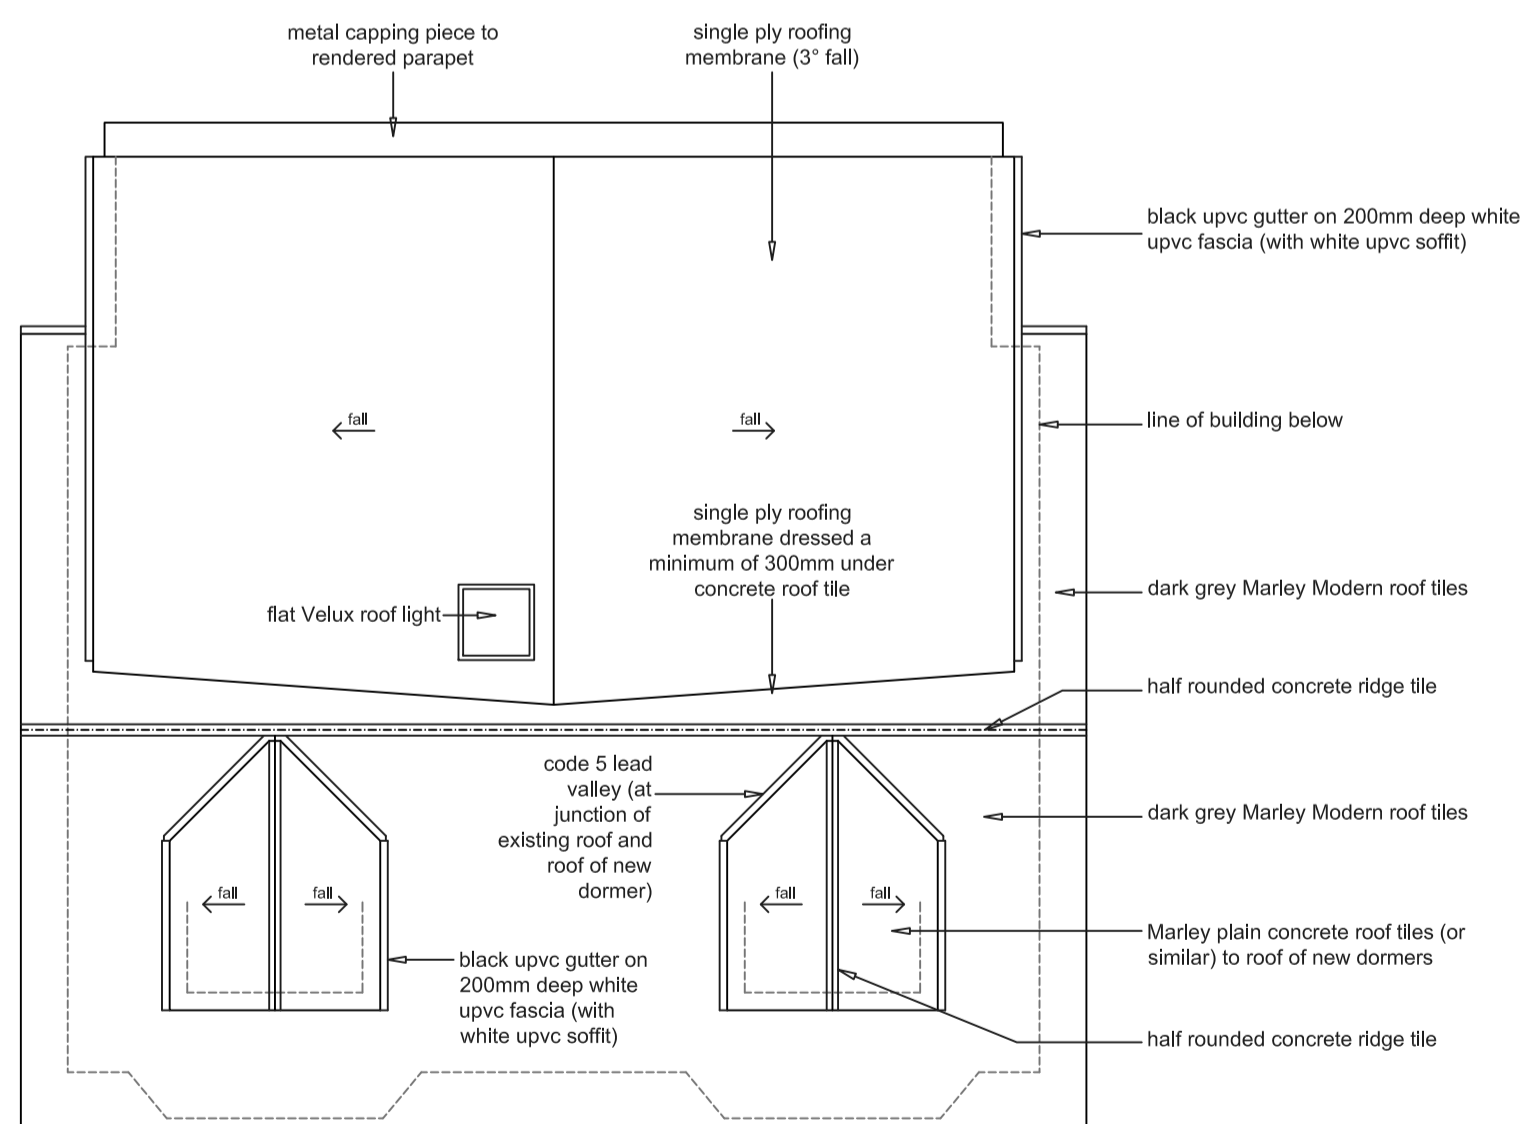

HOUSE:- Roof Plan