



PROPOSED FIRST FLOOR PLAN

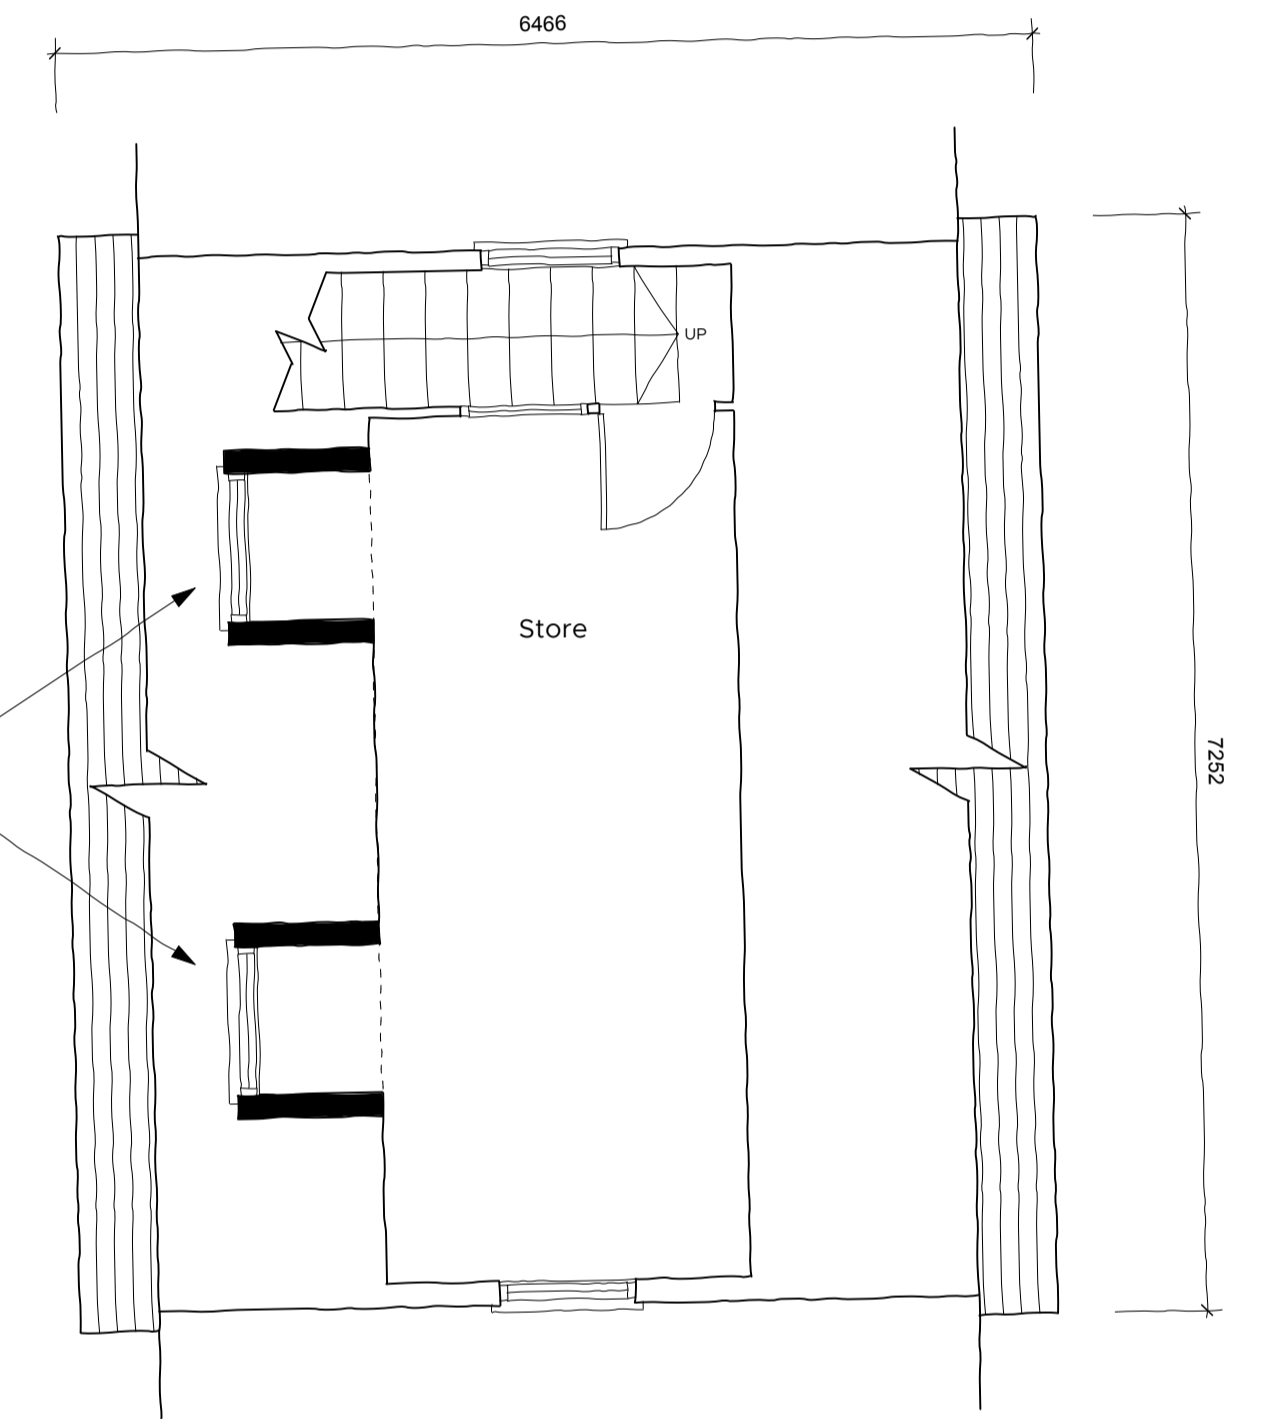

PROPOSED FIRST FLOOR PLAN - GARDEN ROOM

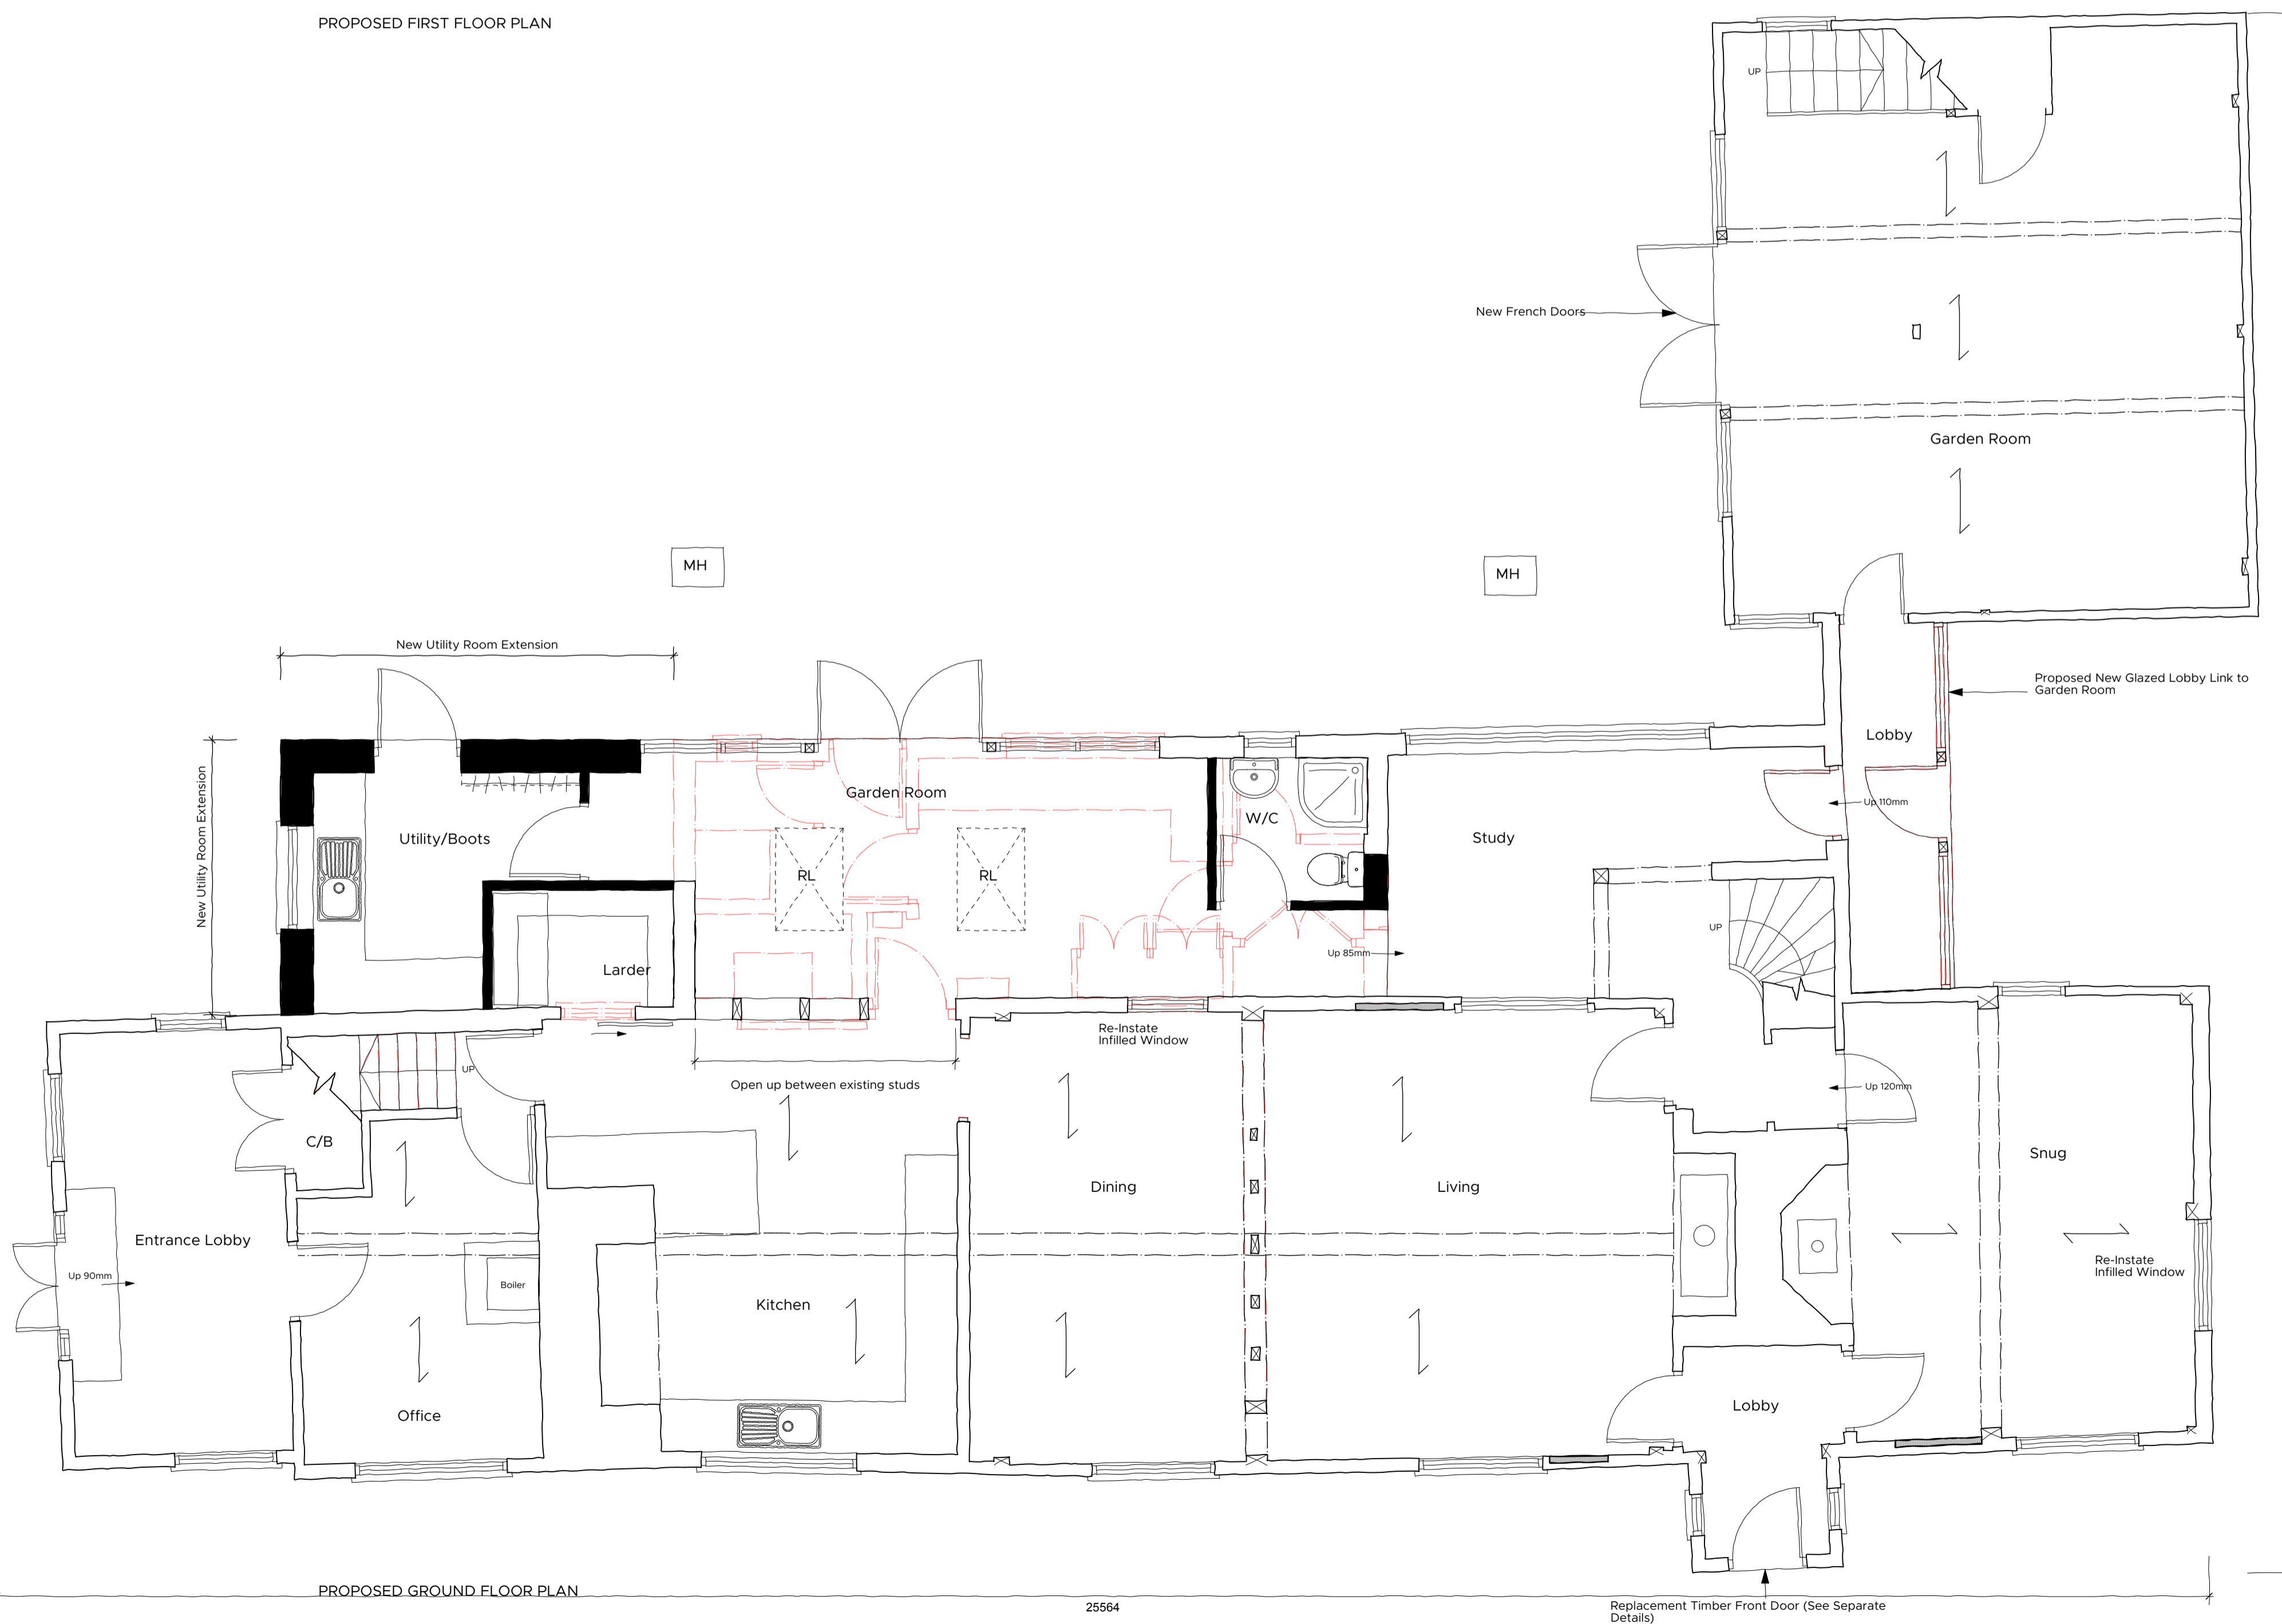

PROPOSED GROUND FLOOR PLAN

NO.	DESCRIPTION	DATE	DRAWN	CHECK
5686	PA_01			
TITLE	Proposed Floor Plans			
SCALE	1:50	SHEET SIZE	A1	
ISSUE DATE	14/12/2021			
AUTHOR	S. Crane	CHECK	P. Branton	
PROJECT	Proposed Alterations & Extensions to, Rookery Farm, Daisy Green, Great Ashfield, Bury St Edmunds			
CLIENT	Mr. & Mrs. Chapman			
STATUS	PLANNING			



Model: Place / Hadleigh / Ipswich / Suffolk / IP7 5DN
 T / 01473 827992 E / enquiries@wv-architects.co.uk
 Do not scale from drawing; work to figured dimensions only.
 Copyright © Wincer Kieveenaar Architects Limited
 5686_PA_01 Proposed Plans and Elevations.vwx