



EXISTING FIRST FLOOR PLAN

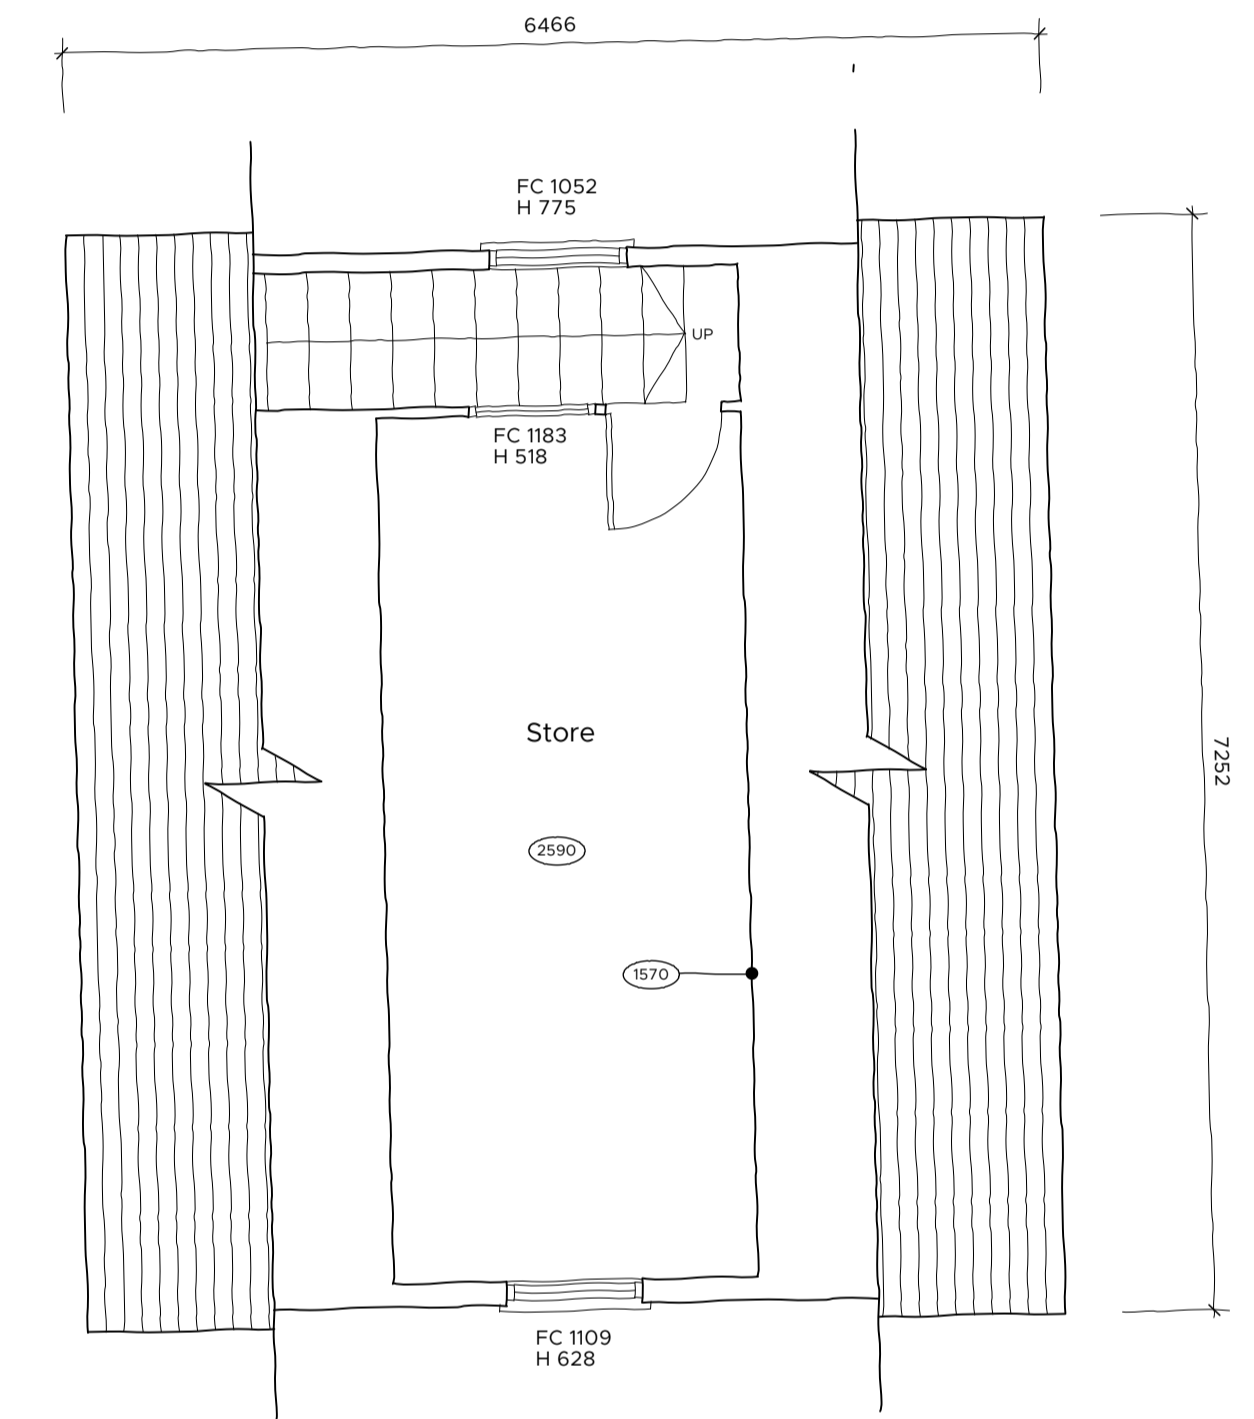

EXISTING FIRST FLOOR PLAN - GARDEN ROOM

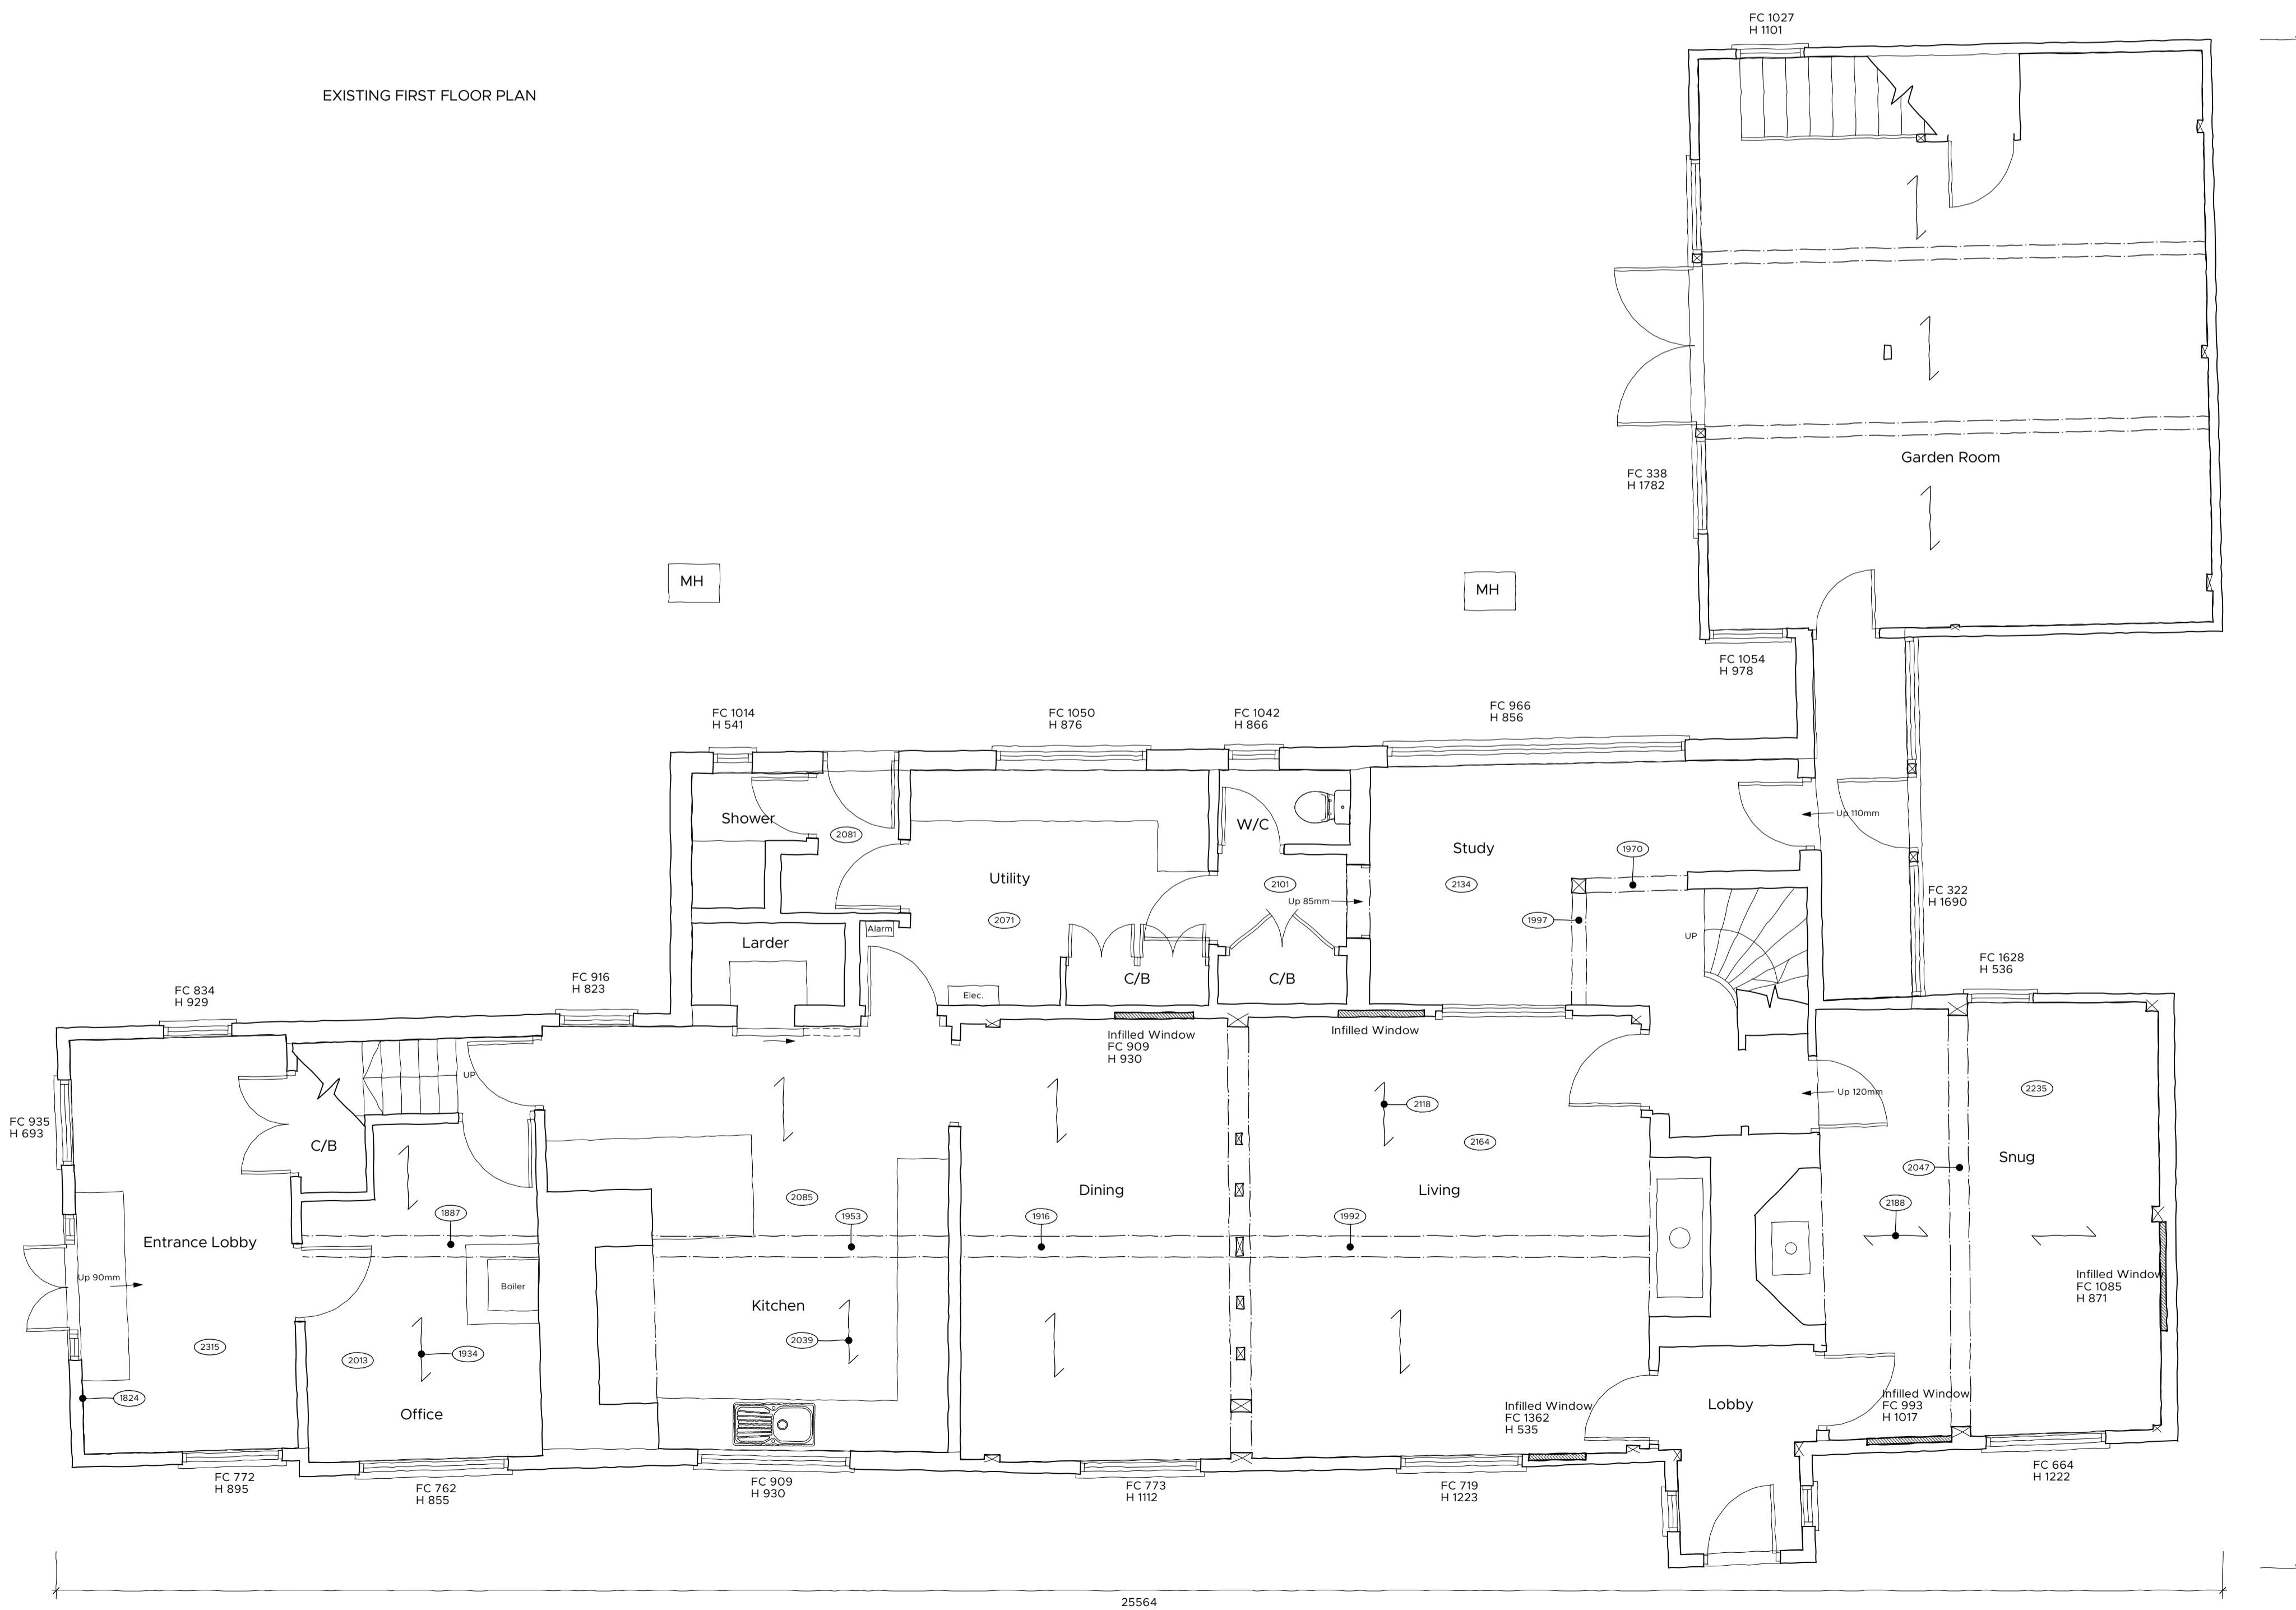

EXISTING GROUND FLOOR PLAN



REVISION	DESCRIPTION	DATE	DRAWN	CHECK
A	Existing garden room first floor added	26/01/2022	SC	PB

5686 SU_01 A

TITLE	Existing Floor Plans
SCALE	1:50
ISSUE DATE	14/12/2021
AUTHOR	S. Crane
CHECK	P. Branton
PROJECT	Proposed Alterations & Extensions to, Rookery Farm, Daisy Green, Great Ashfield, Bury St Edmunds
CLIENT	Mr. & Mrs. Chapman
STATUS	SURVEY



Wincor Place / Huddersfield / Yorkshire / WF7 5DN
 T / 01473 827992 E / enquiries@wv-architects.co.uk
 Do not scale from drawing; work to figured dimensions only.
 Copyright © Wincor Kievenaar Architects Limited
 5686_SU Existing Plans and Elevations.vwx