


- Reception
- Bedroom
- Bathroom
- Kitchen/Utility
- Storage
- Terrace
- Recreation

Approximate Gross Internal Floor Area
 Main House: 5,804 sq ft / 539 sq m
 (Excludes restricted head height and store room)

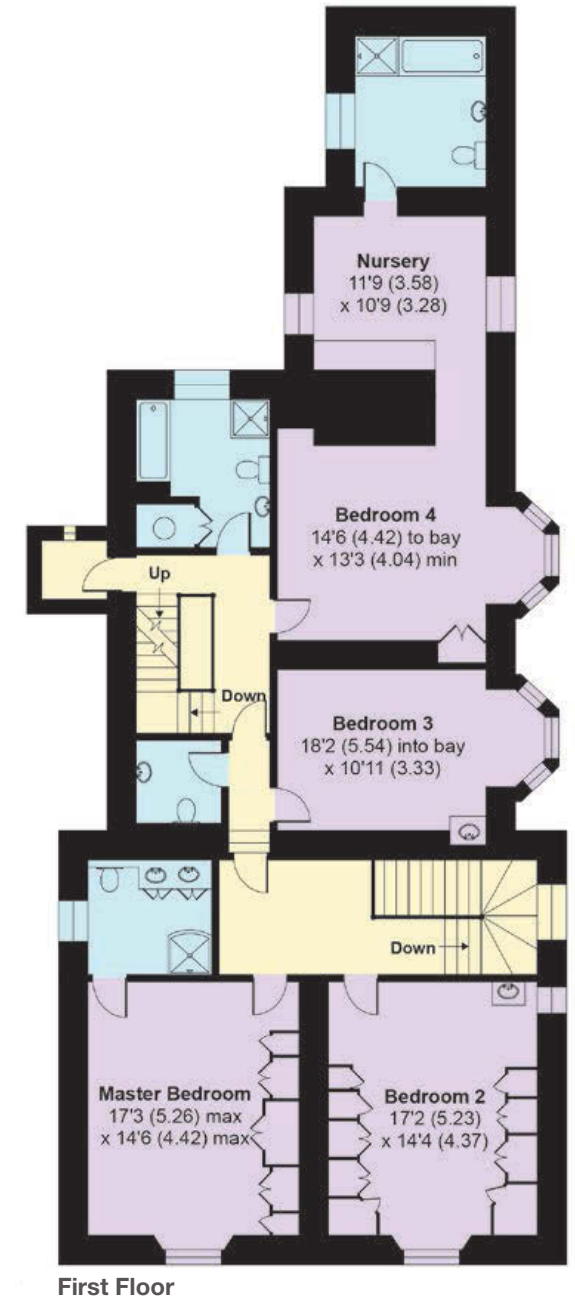

This plan is for layout guidance only. Not drawn to scale unless stated. Windows & door openings are approximate. Whilst every care is taken in the preparation of this plan, please check all dimensions, shapes & compass bearings before making any decisions reliant upon them.