


522/0031/LBC

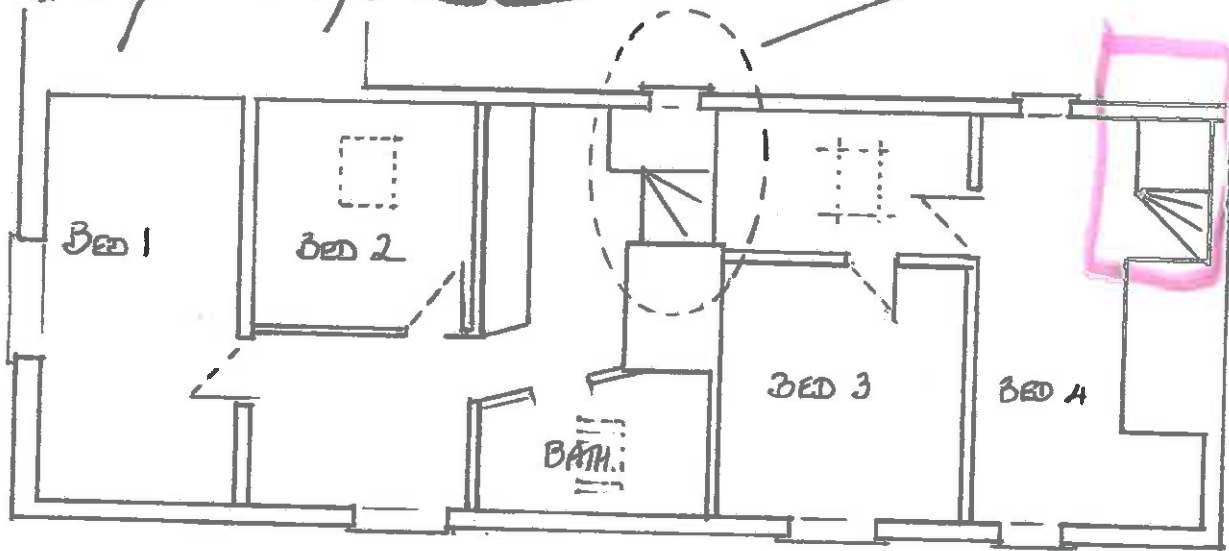


FIRST FLOOR PLAN 1:100 - REVISED ROOM LAYOUT  
 - POSITION OF PROPOSED SKYLIGHTS

SKYLIGHTS SCHEDULE

LOCATION	SIZE	TYPE	SPEC.
BED 2	465 x 625	CR1	CONSERVATION SKYLIGHT BY METAL WINDOW CO LTD LECHDADE.
LANDING	465 x 625	CR1	
BATH	312 x 420	CR2	

PROPOSED CHANGE TO CHIMNEY STACK 1:100

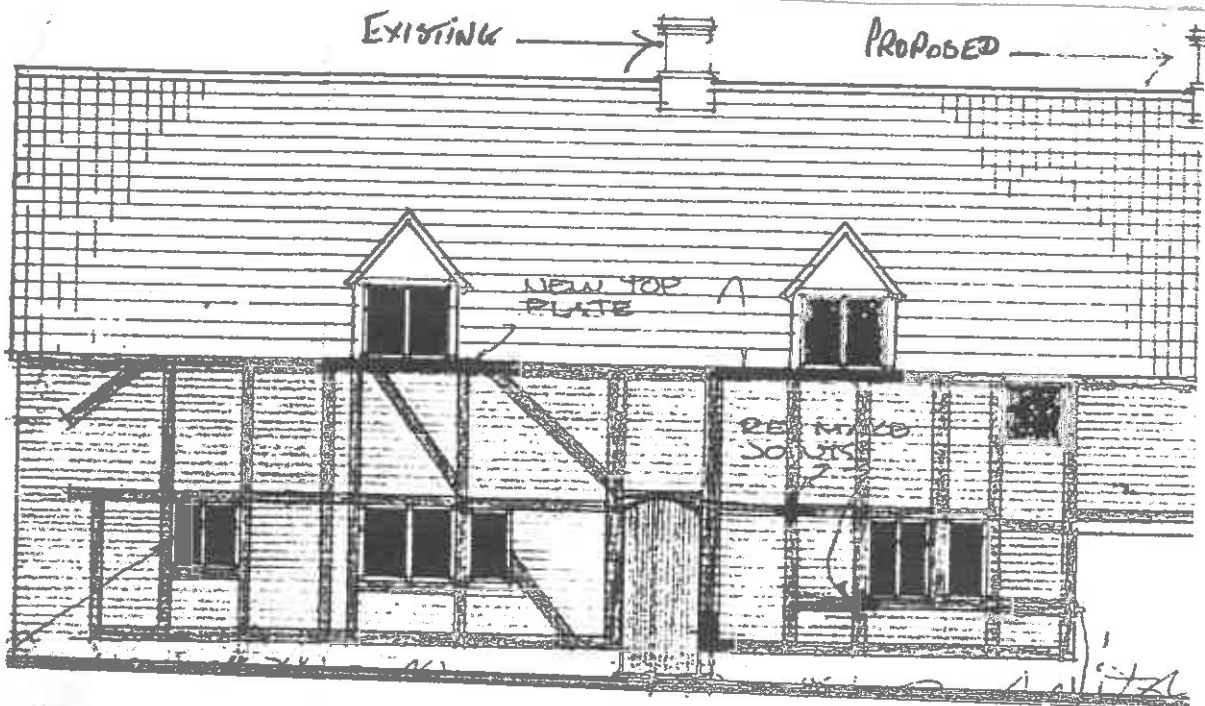

S.E. ELEVATION