


5.22/0031/LBC

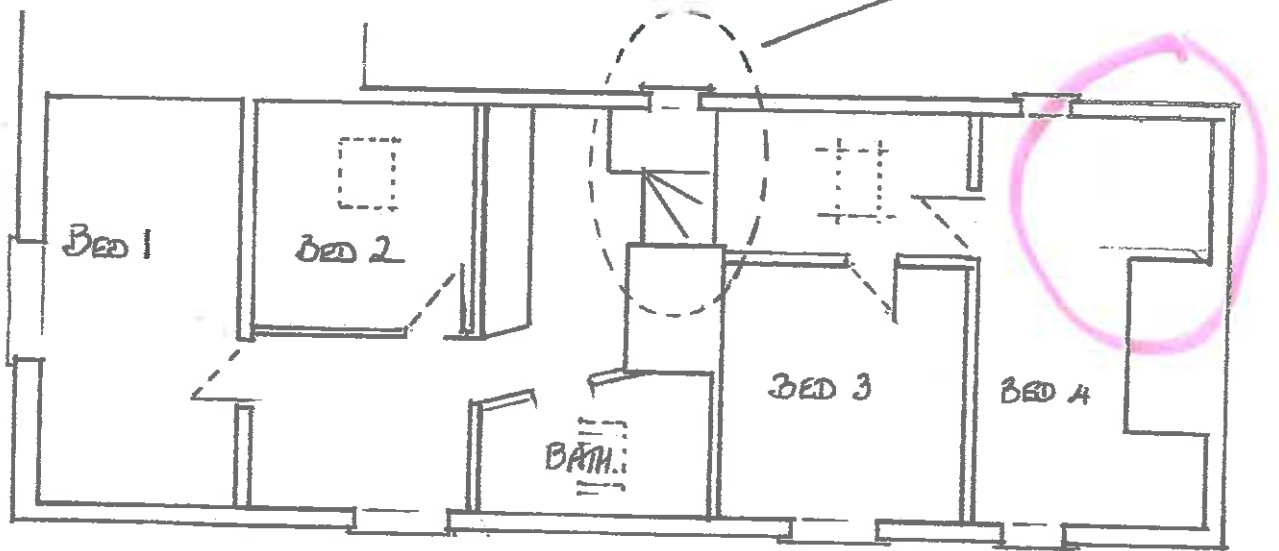


FIRST FLOOR PLAN 1:100 - REVISED ROOM LAYOUT
 - POSITION OF PROPOSED ROOFLIGHTS

SKYLIGHTS SCHEDULE

LOCATION	SIZE	TYPE	SPEC
BED 2	465 x 625	CR1	CONSERVATION ROOFLIGHT BY METAL WINDOW CO LTD LECHDADE.
LANDING	465 x 625	CR1	
BATH	312 x 420	CR2	

PROPOSED CHANGE TO CHIMNEY STACK 1:100

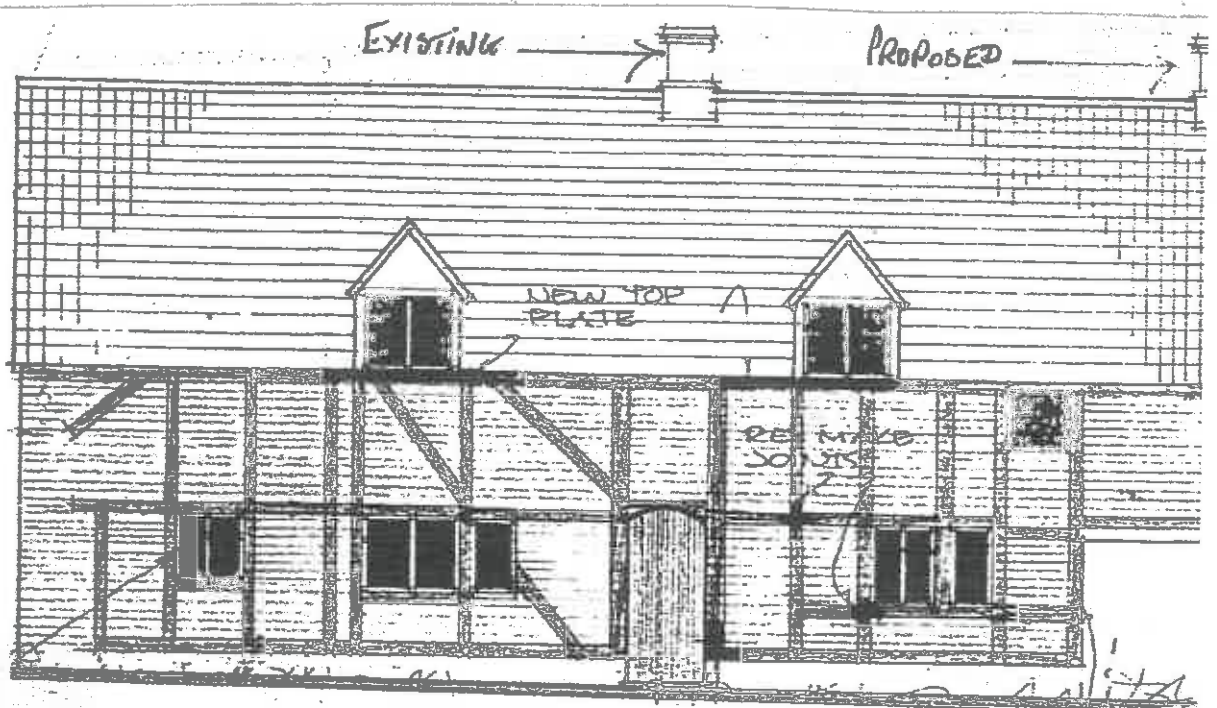

S. E. ELEVATION