
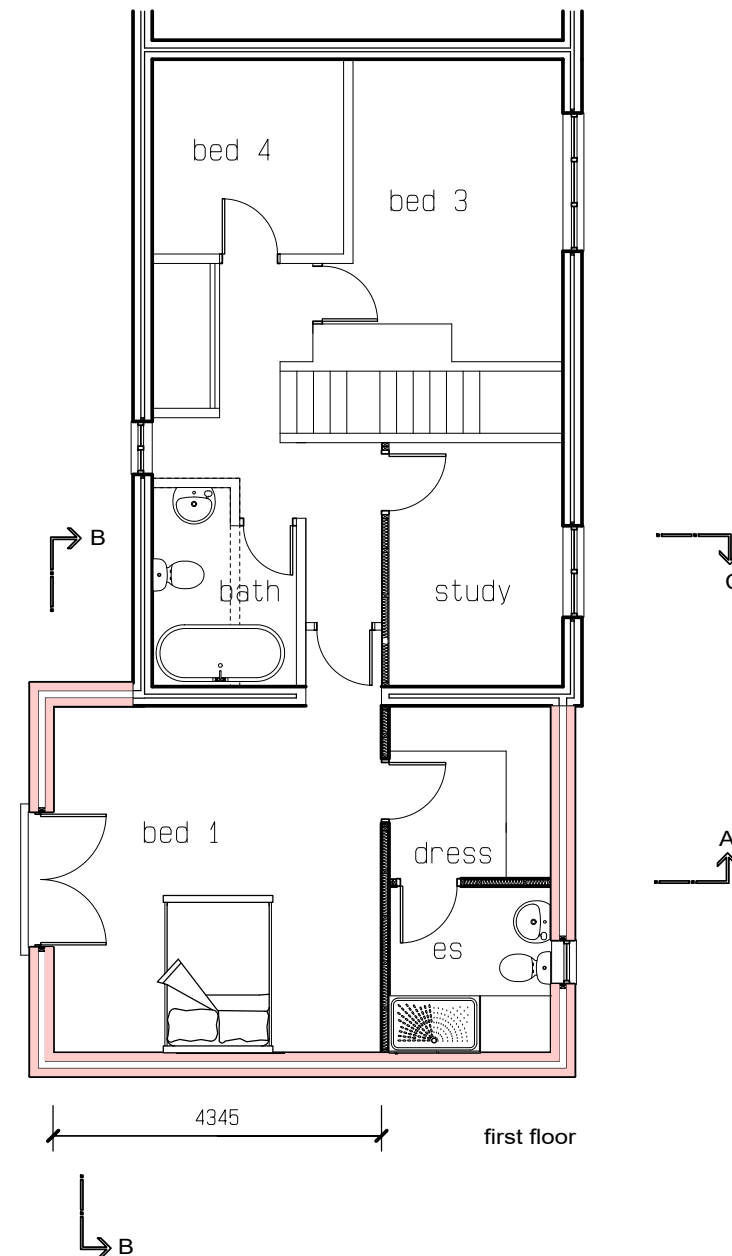
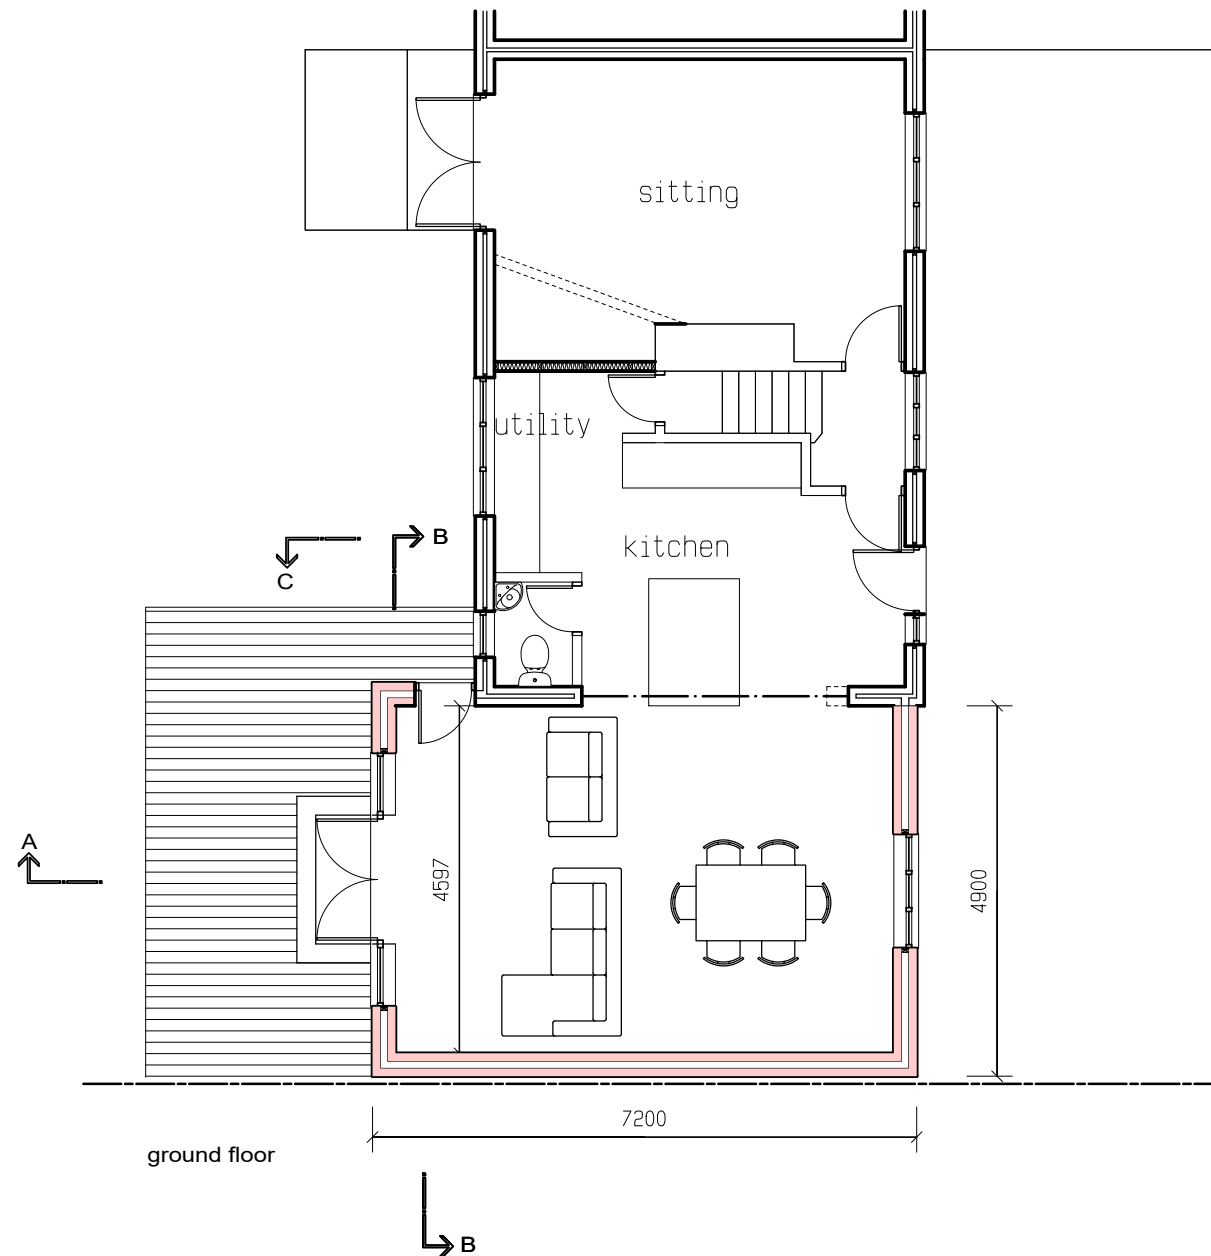
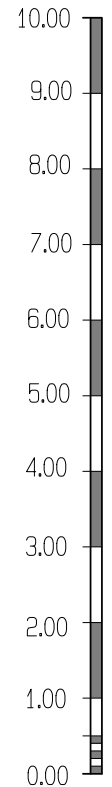
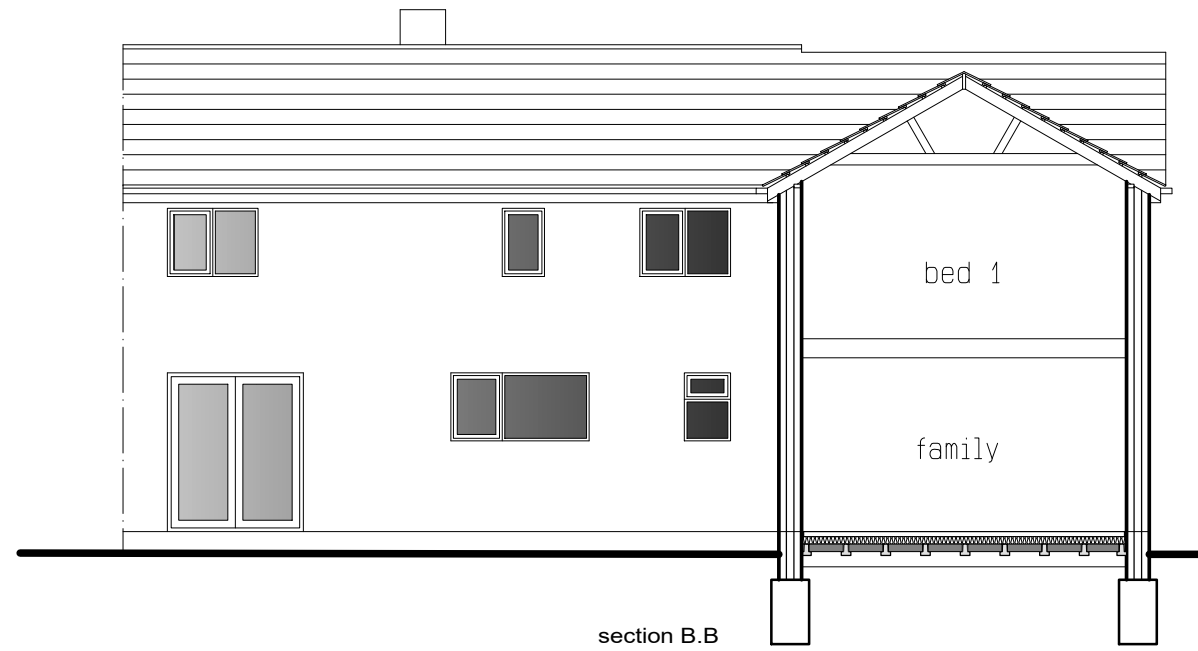


PLANNING

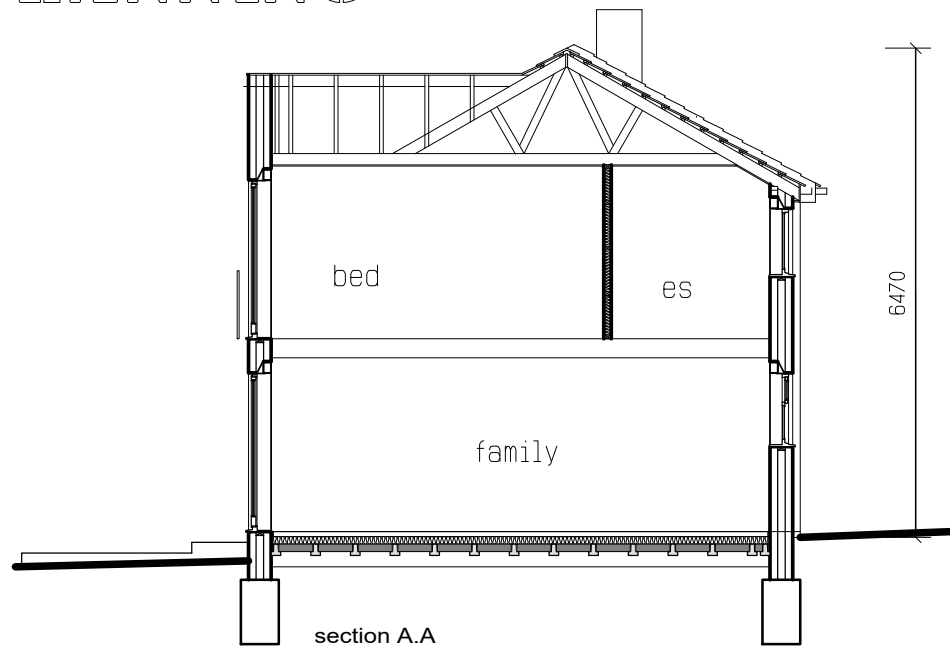

This drawing is copyright:
HODGKINS BODEN ASSOCIATES
Copyright is reserved
Protected by copyright acts (section 47: 1988)

The drawing is issued on the condition that it is not copied, reproduced, retained, published, adopted or disclosed by or to any unauthorized person either in whole or in part without the consent in writing of HODGKINS BODEN ASSOCIATES

The copyright in these notes and in all drawings prepared by Hodgkins Boden Associates is owned by Hodgkins Boden Associates

PROPOSED EXTENSION
43 NENE VIEW ISLIP
PROPOSED PLANS SCALE 1:100 @ A3
Drawing 1677.02.08 FEBRUARY 2022

HODGKINS BODEN ASSOCIATES	
CHARTERED ARCHITECTS The Corn Exchange 47 High Street Thrapston Northants NN14 4JJ	
TEL +44 (0) 1832 734 007 FAX +44 (0) 1832 730 264	
email hodgkinsboden@aol.com	©
www.hodgkinsbodenassociates.co.uk	

