



EXISTING FRONT ELEVATION (A)

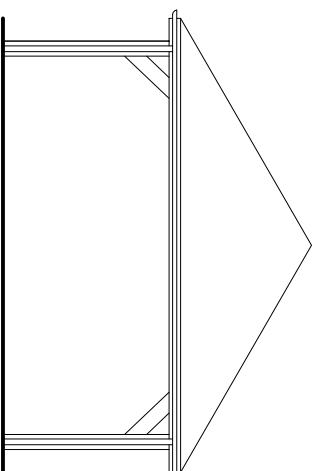


EXISTING SIDE ELEVATION (B)

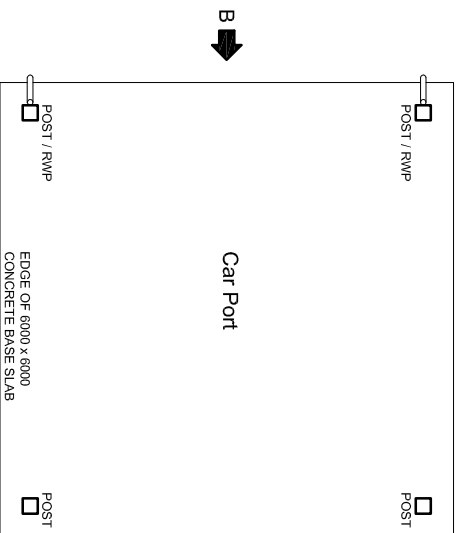

EXISTING PLAN

SCALE 1:100 @ A4

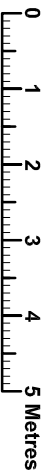

APPROX. LINE OF EXISTING FENCE

EXISTING CAR PORT

HEATHWOOD STUDD
 HEATHWOOD GARDENS,
 SWANLEY,
 KENT. BR8 7HN
 MR. R. LOVE

