


Approved plans

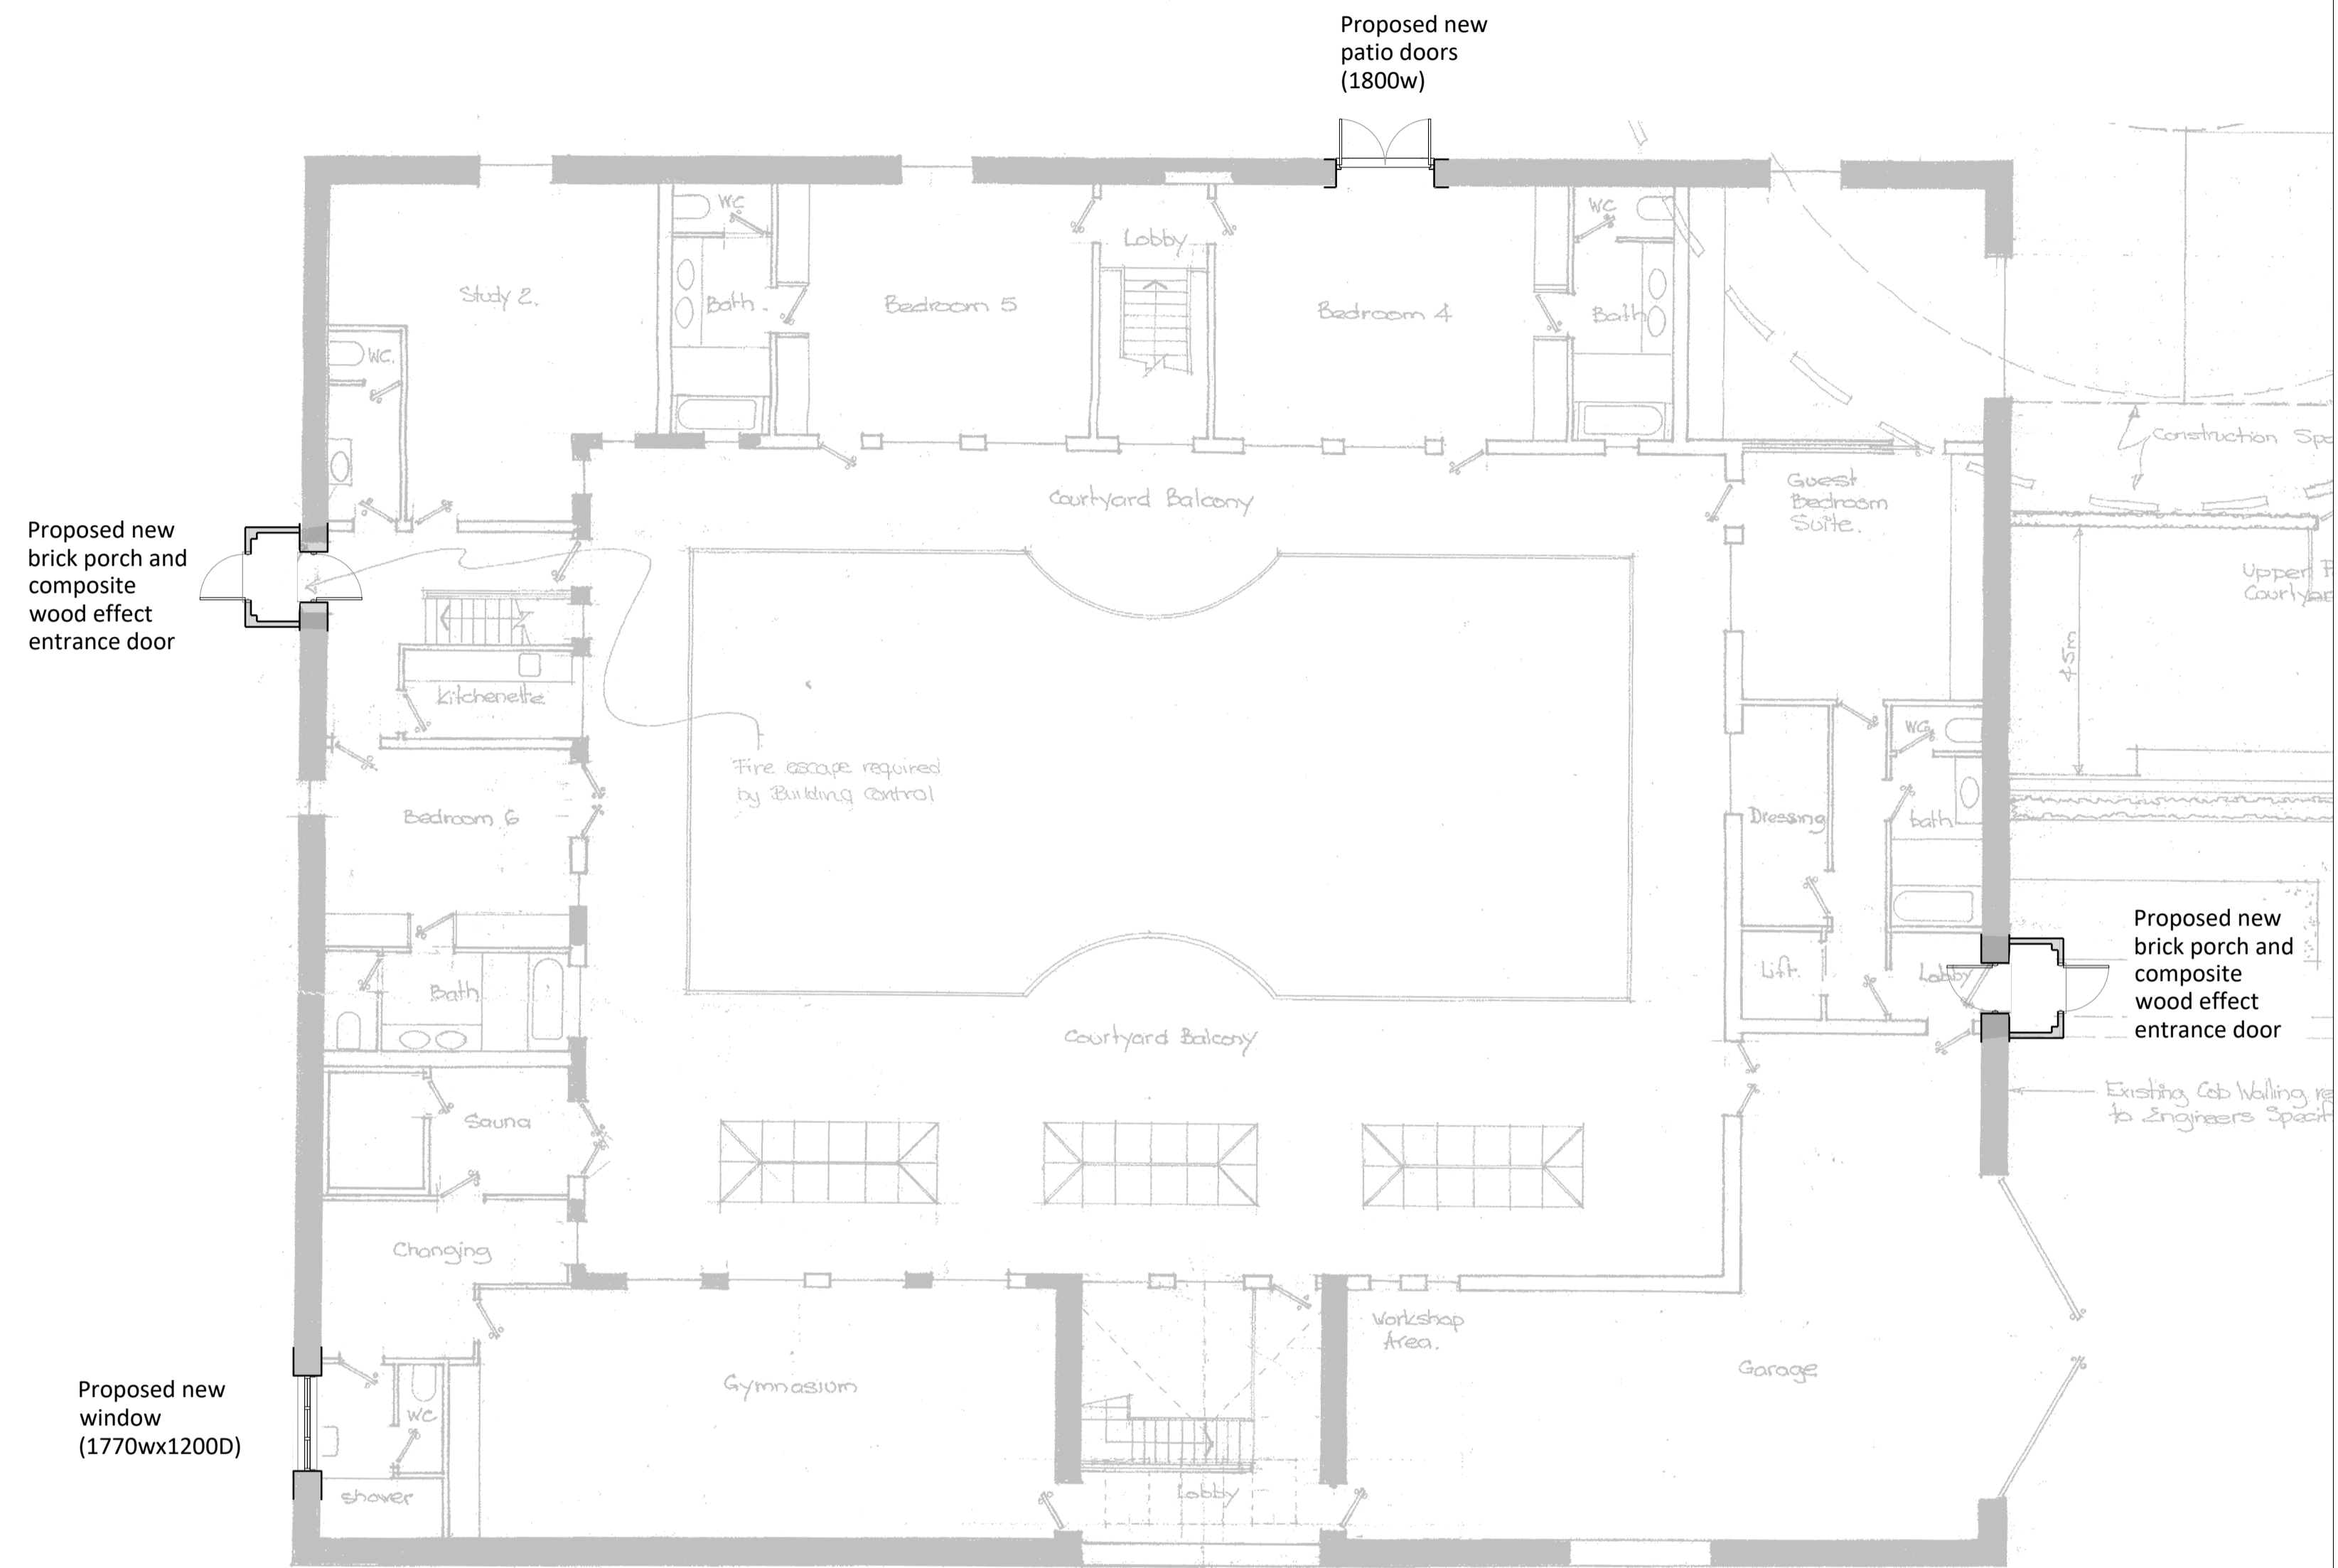

Proposed plans

scale 1:100
0 2m 4m

B Jan '22 Entrance canopy amended
A Jan '22 Changing room window amended. Entrance canopy updated

JON DALE ARCHITECT LTD.

Jon Dale RIBA 7 Crestwood View, Eastleigh, Hampshire, SO50 4NF Tel: 07787 575126 E-mail: jondalearchitect@gmail.com

Project: **Windmill Farm**
Holding Lane, Beauworth

Title: **Outbuilding Proposals (Plans)**
Scale: 1:100@A1 Date: Jan '22 Drawn: RP Checked: JD Job No.: JD_095 Drawing No.: OUT.01 Revision: B