





Approved elevations



Proposed elevations

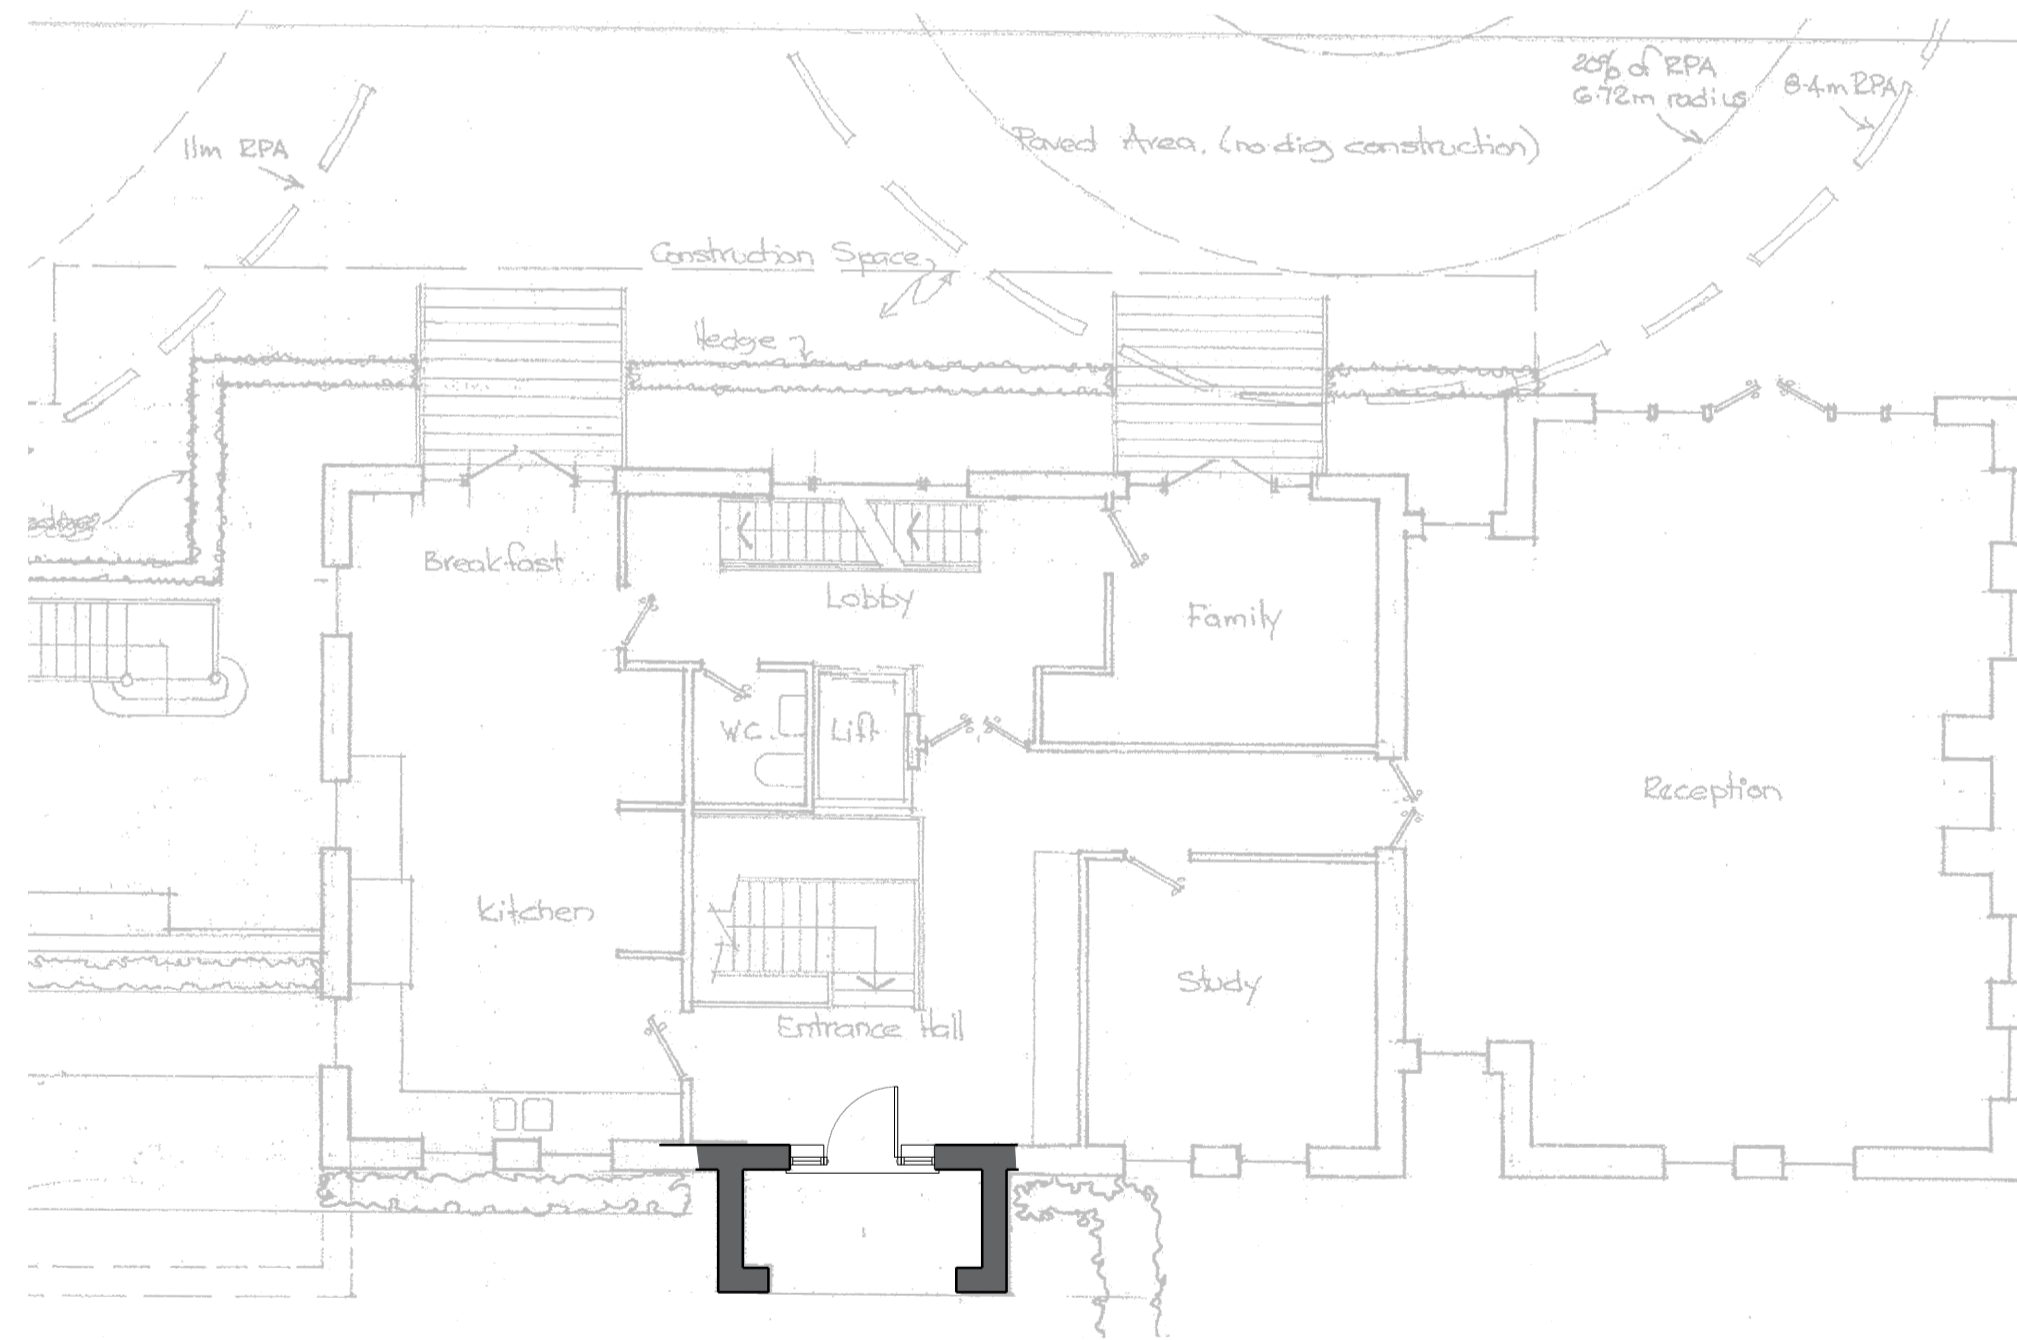

Approved plans

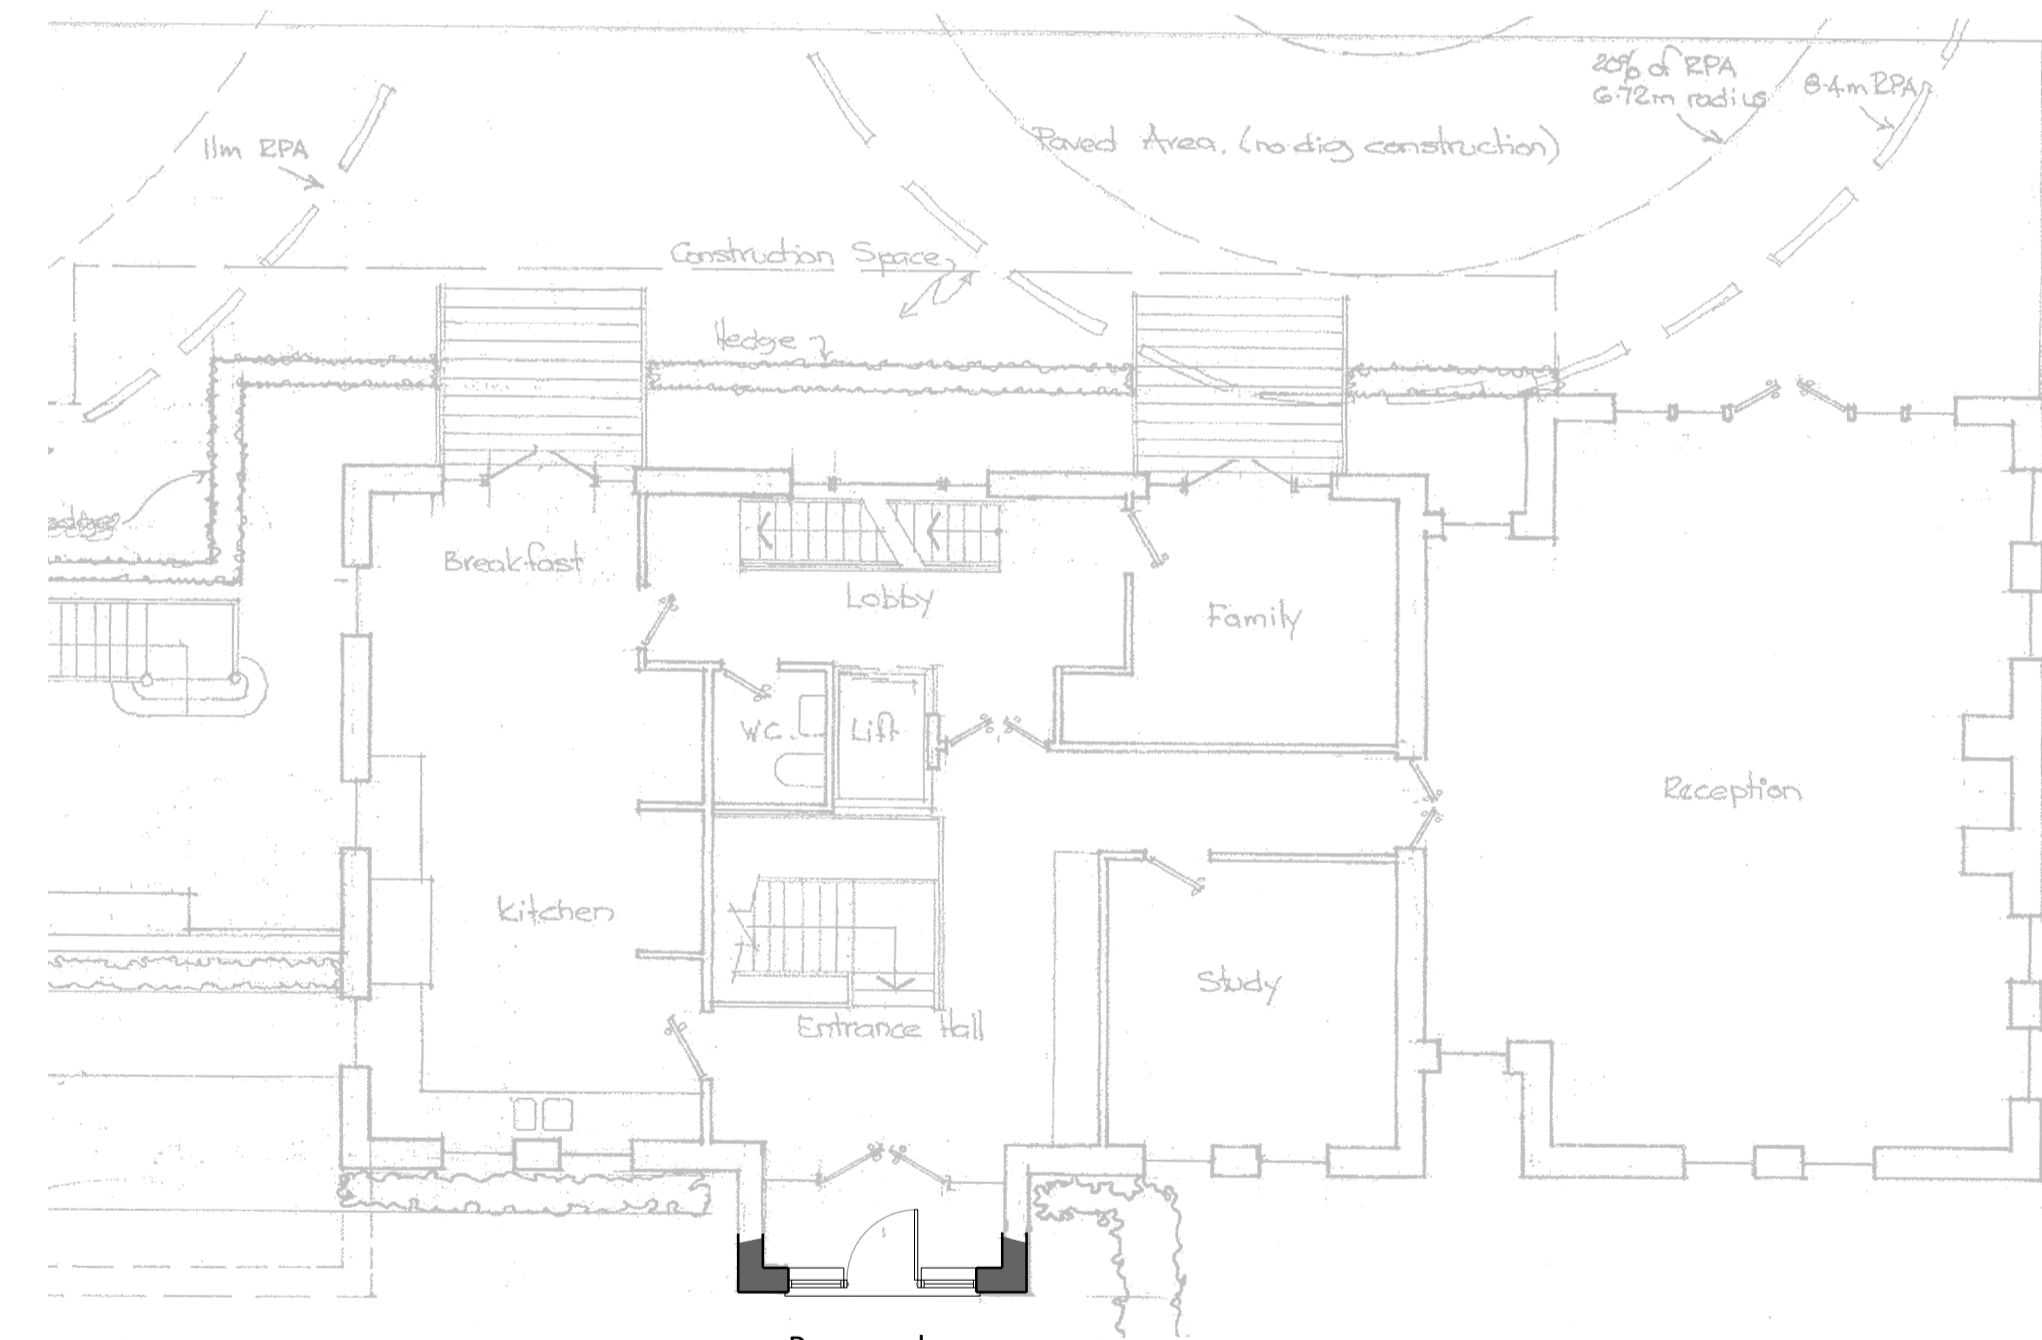

Proposed plans