




Cheshire

Three Bay Car Barn

Base Plan

- This is a standard base plan for the Cheshire.
- We can add a partition and doors to enclose part of the barn as pictures show.
- A logstore can be on either side.
- We are flexible with sizes, so if you need it bigger or smaller just let us know.

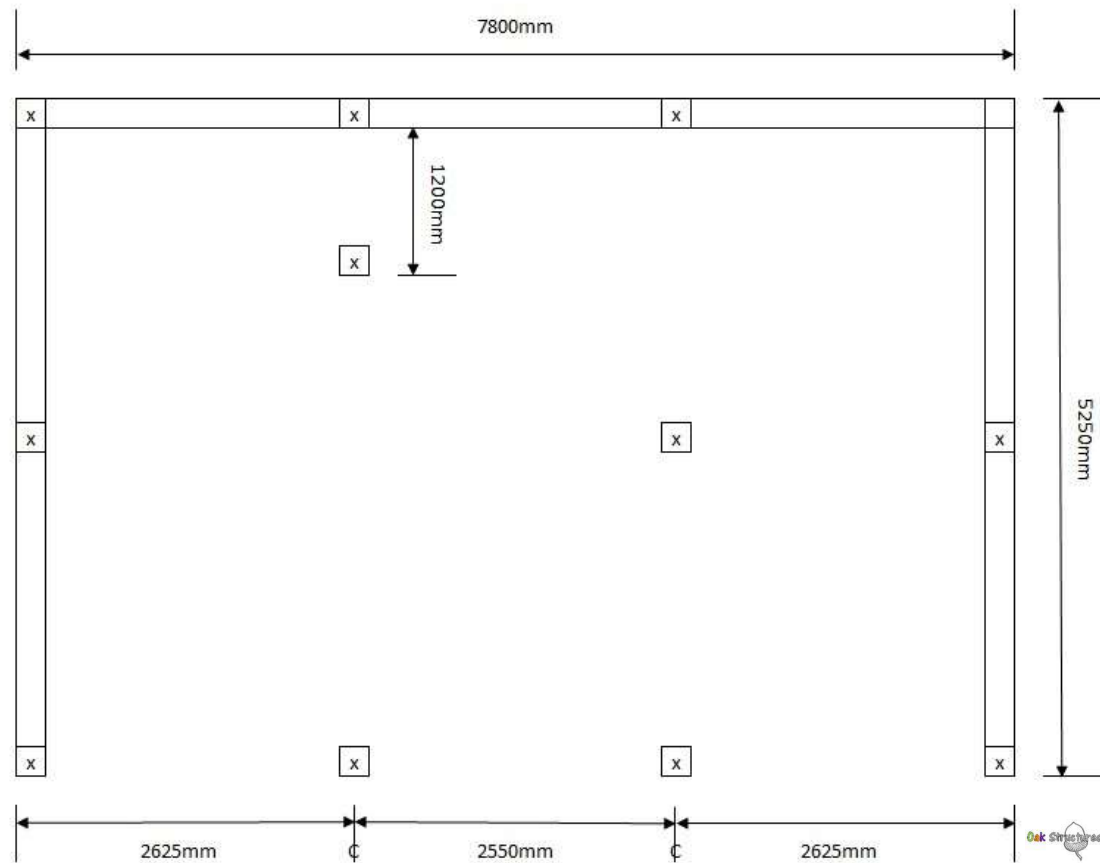

Elevation Plans

- These are the elevation plans for the Cheshire.
- We can add logstores or enclose one or more bays.
- Please feel free to amend the plan to suit your needs and send back to us.
- Colour plans available.

