



THIS DRAWING IS COPYRIGHT AND MUST NOT BE REPRODUCED, LOANED OR COPIED WITHOUT THE WRITTEN PERMISSION OF ARCHITECTURE-A1 LTD. ALL DRAWINGS TO BE READ IN CONJUNCTION WITH CONSULTANT SPECIFICALLY ENGINEERS, MECHANICAL & ELECTRICAL CONSULTANTS, ACUSTIC ENGINEERS, ENERGY CONSULTANTS, ETC. PERSONAL SHEETS, PROJECTIONS AND DRAWINGS FOR ANY ASSOCIATED AND PROPOSED DESIGN ARE ASSIGNED TO ARCHITECTURE-A1 LTD.



0 10
A1 SHEET
SHEET SIZE CHECK WHEN PRINTED TO THE CORRECT SIZE. THIS LINE SHOULD BE 100mm LONG (A1 SIZE DRAWING)

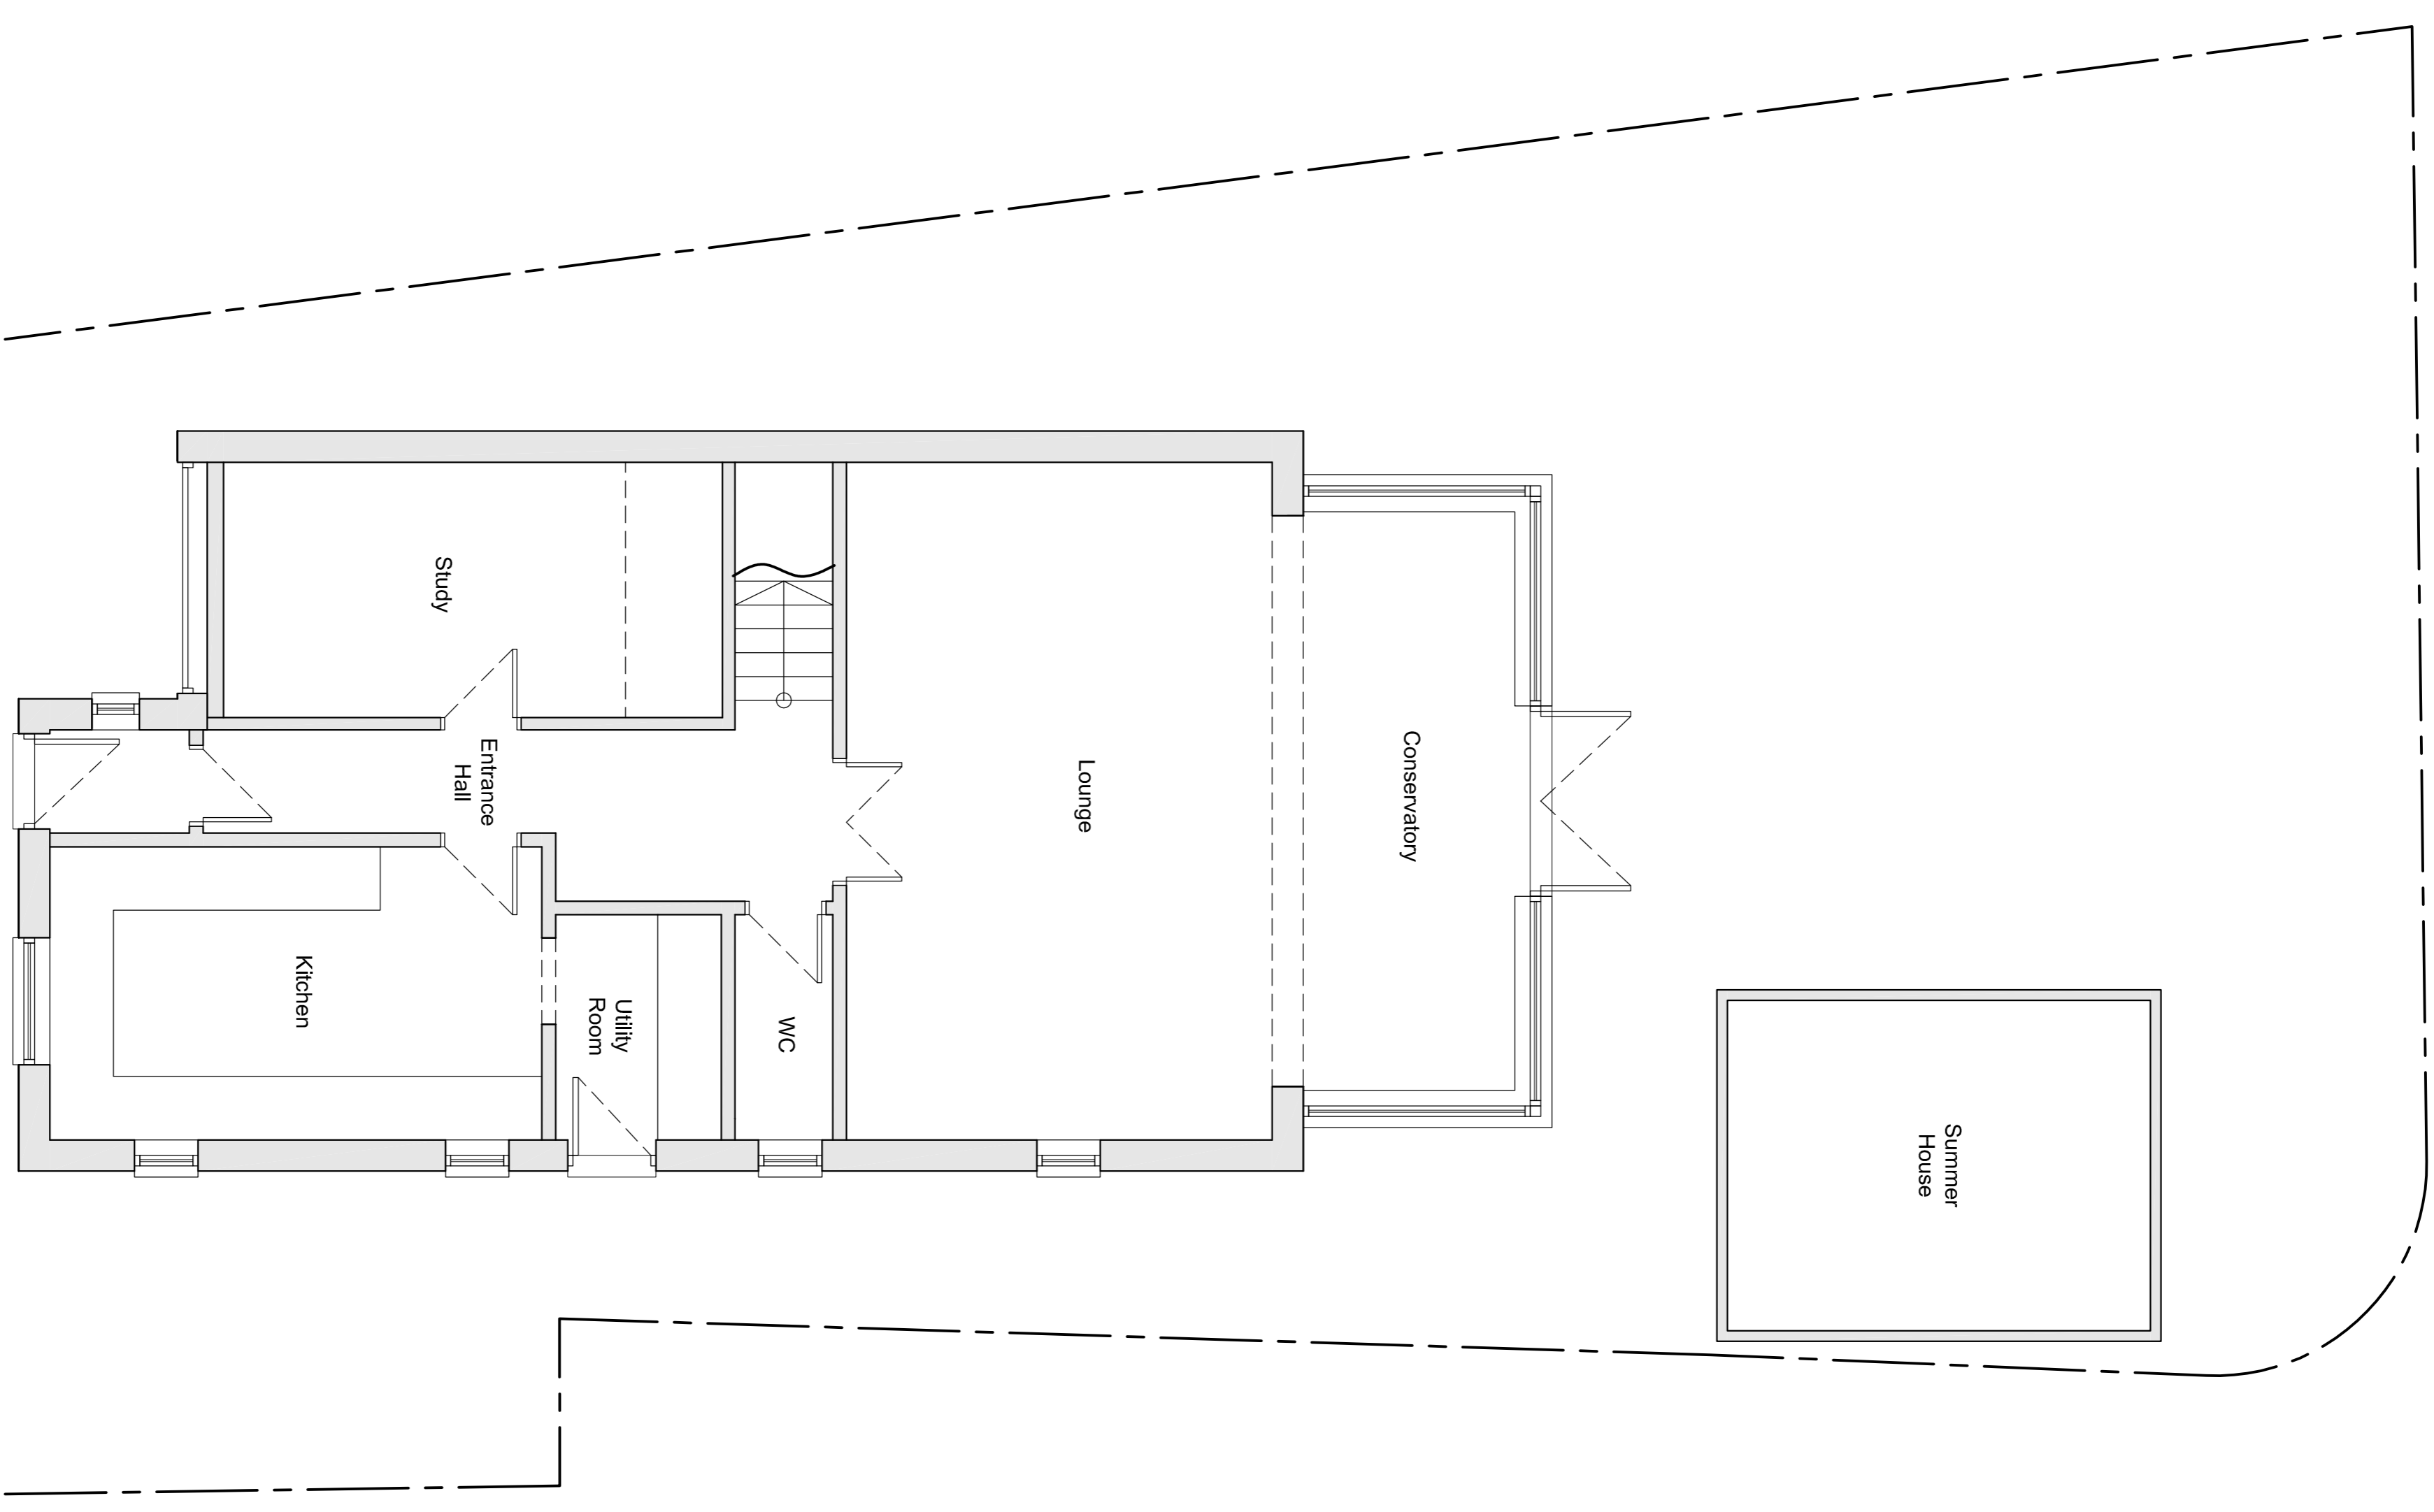

Site Location Plan @ 1:1250

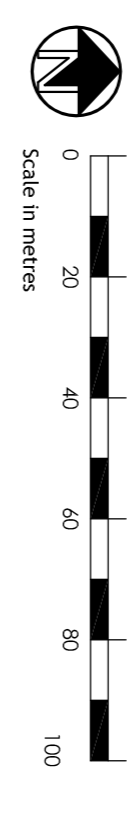

Existing Ground floor Plan @ 1:50

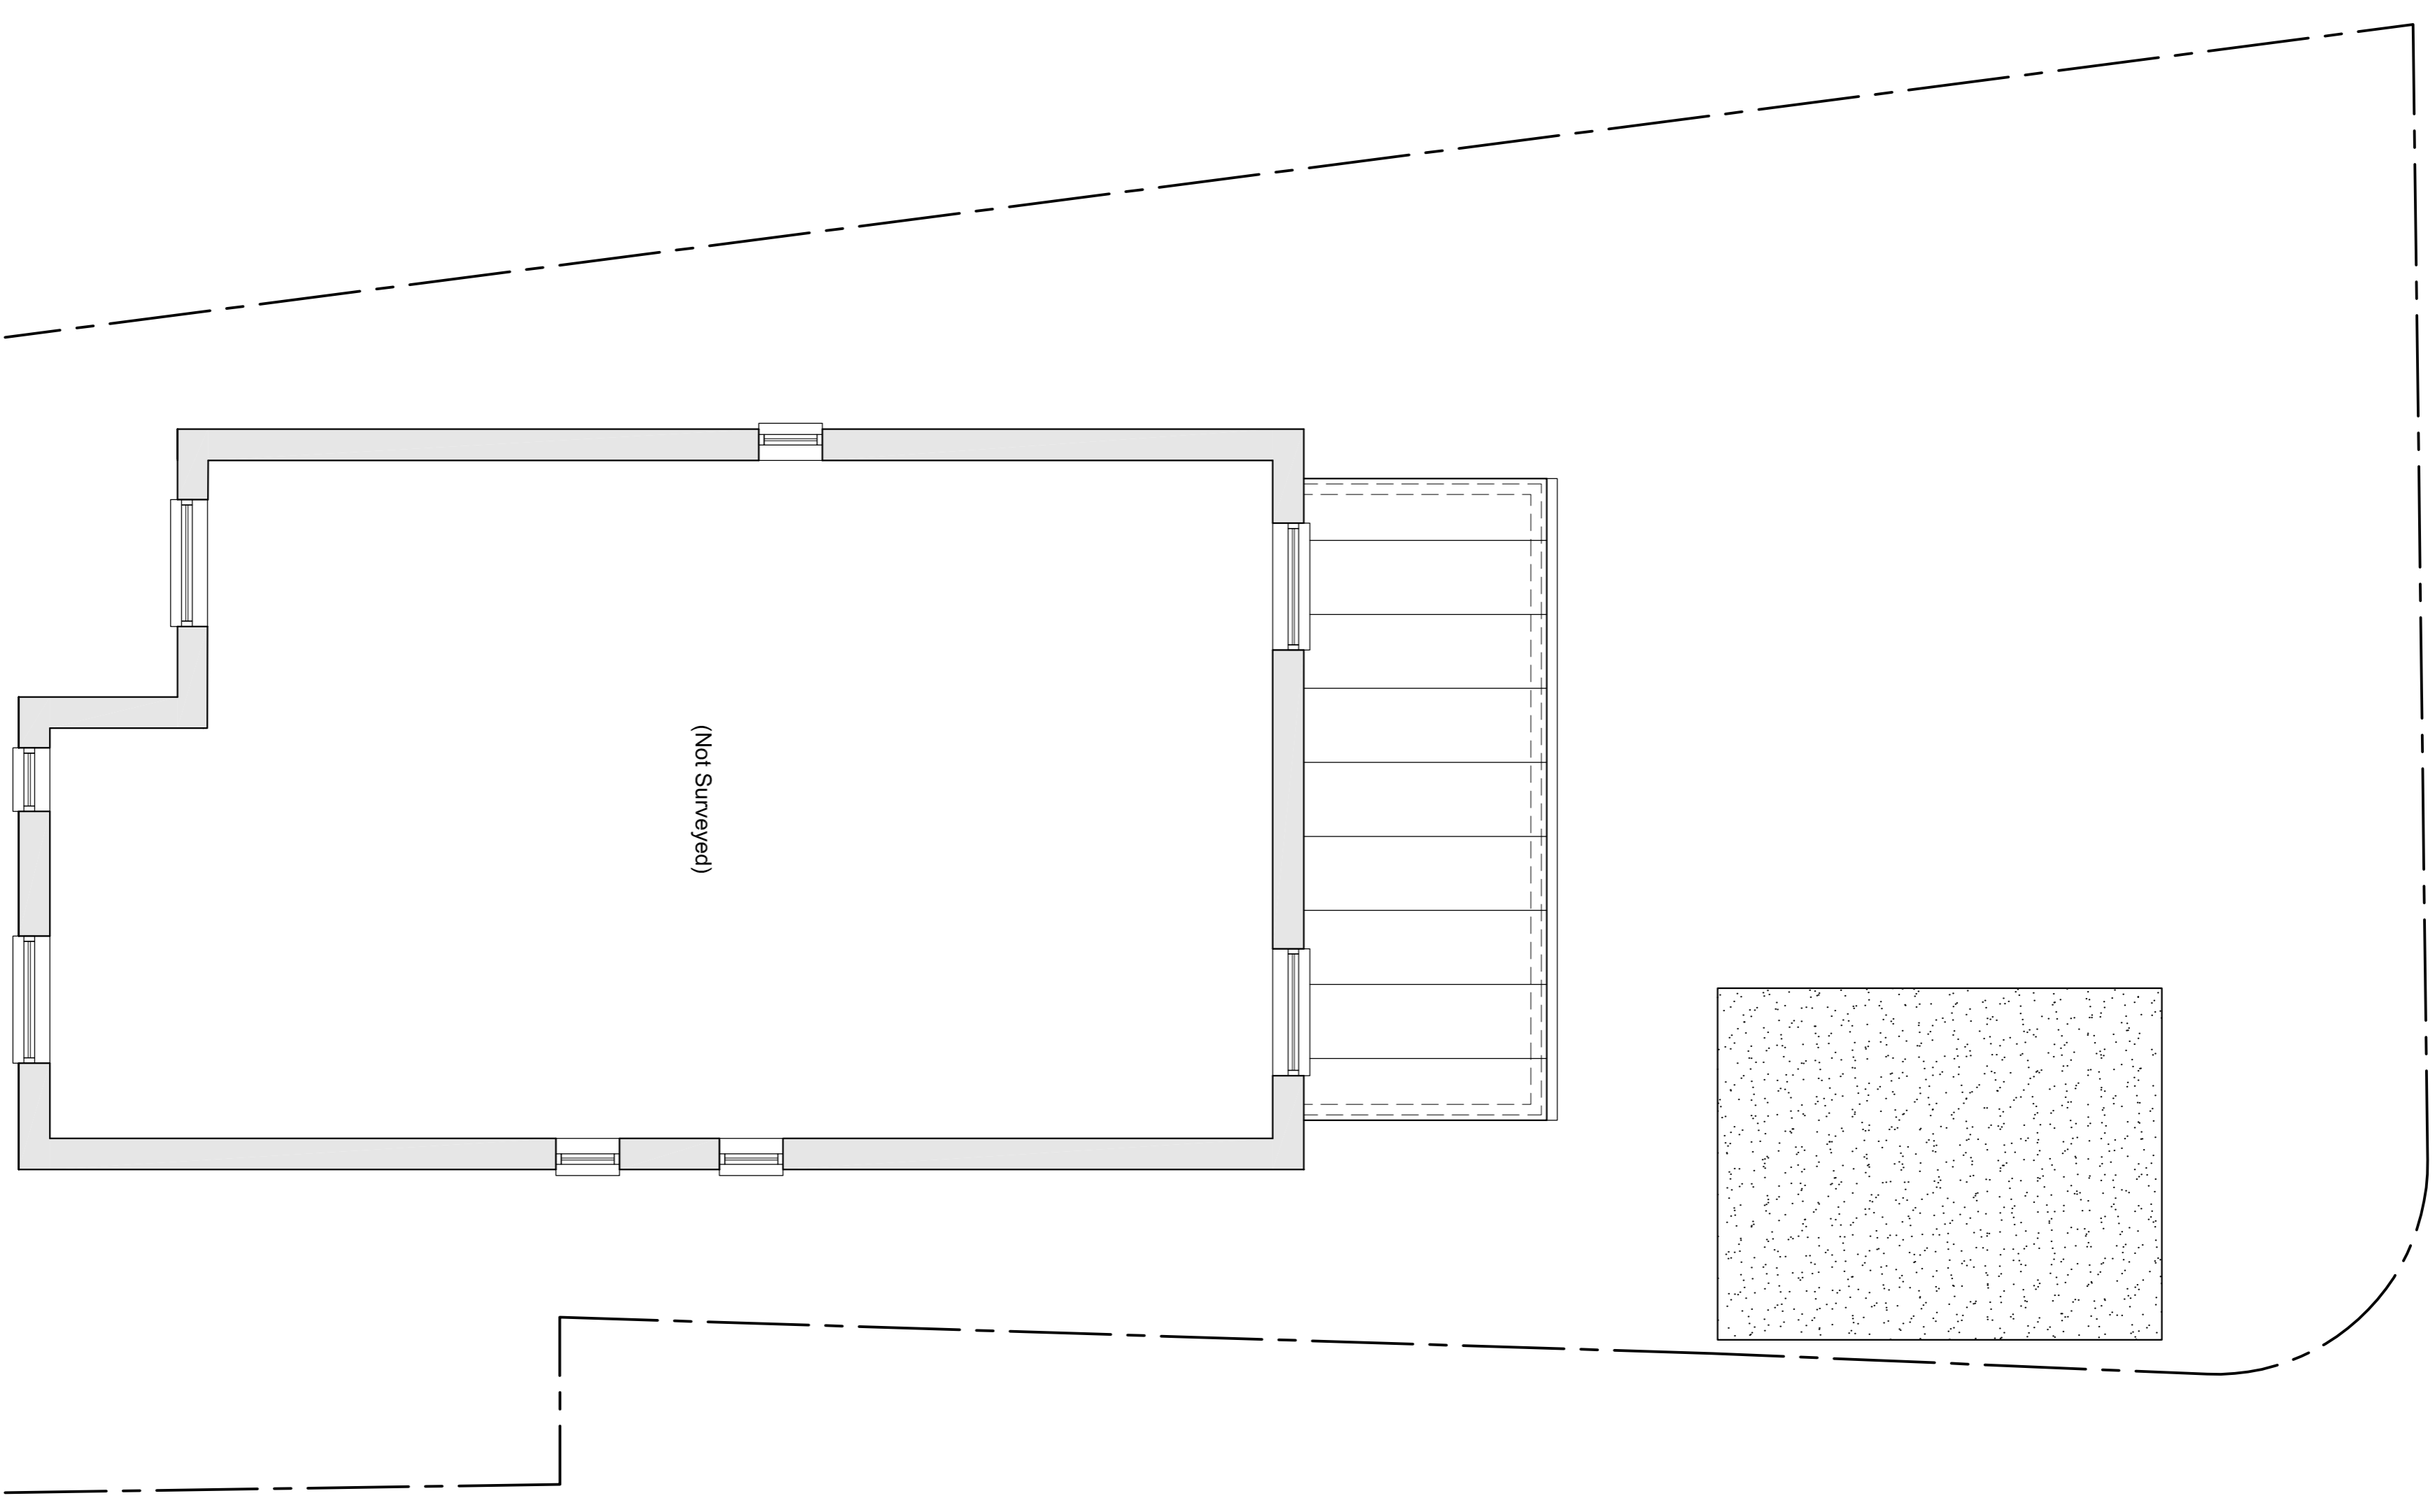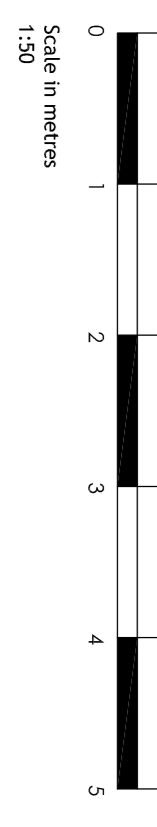

Existing First floor Plan @ 1:50

Rev	Amendment	Date
	PLANNING	

Client
Mr & Mrs Tipler

Project
**31 Melville Drive
Wickford
Essex, SS12 9FE**

Title
Existing Floor & Site Location Plans

Drawn	22-014-01	Scale
Scale	@ A1	Scale
Scale	K1L	Scale
Scale		Feb 22

Architecture-A1 Ltd
T: 01277 28211
E: info@architecture-a1.co.uk
www.architecture-a1.co.uk