

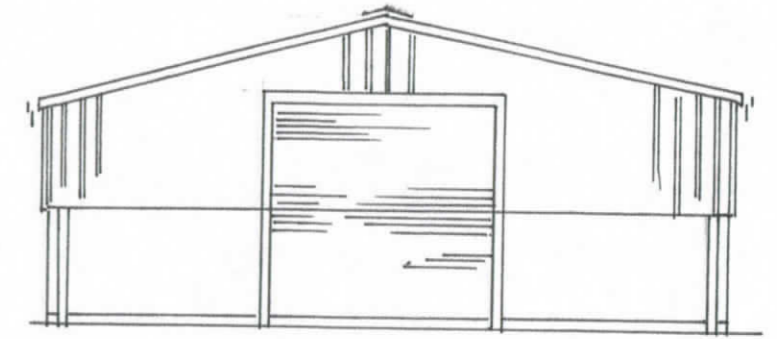


SIDE ELEVATION

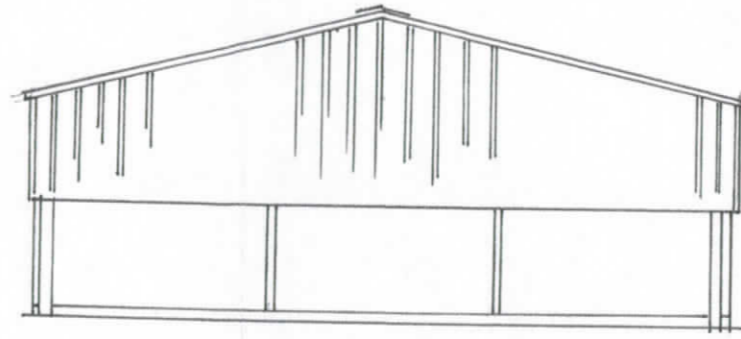

REAR AND FRONT ELEVATIONS

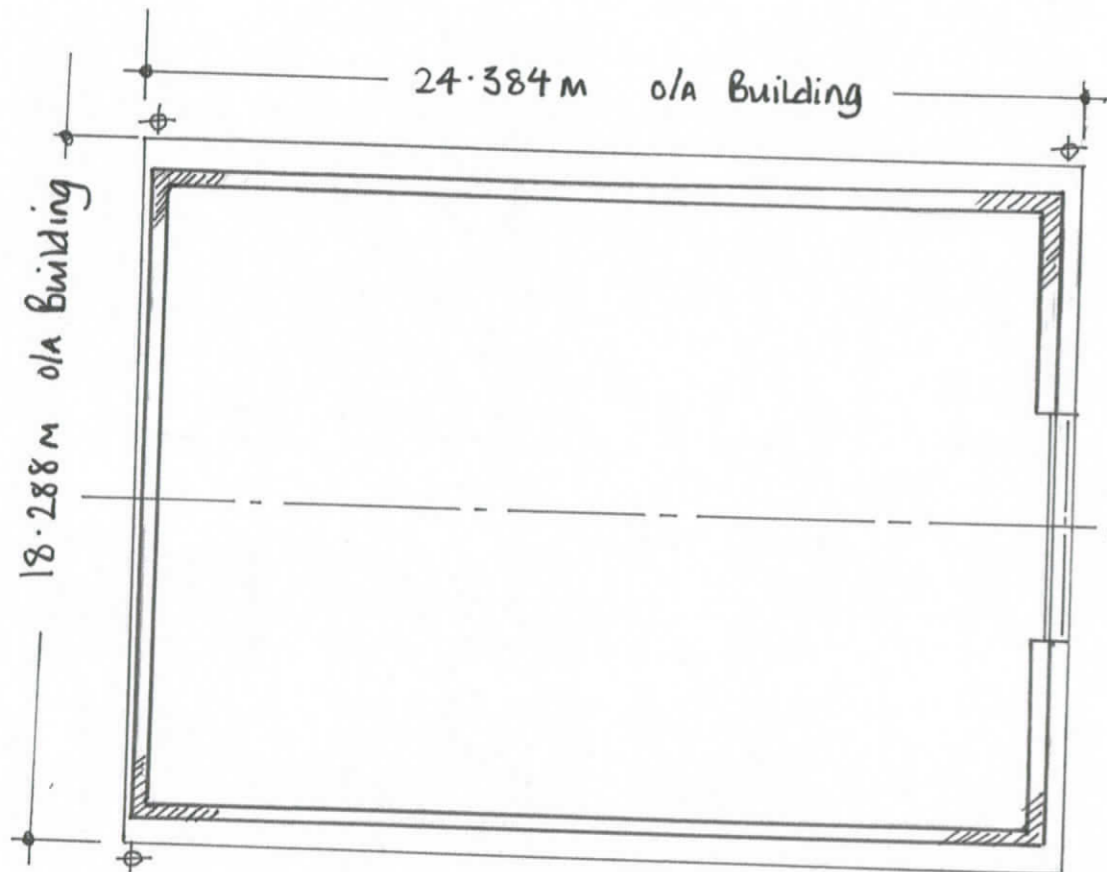

FLOOR PLAN

3.050m high pre-stressed concrete panels

6.096m wide/high electrically operated roller shutter door

RIDGE LINE

100^{mm} RWP

BORDER PIGGERIES
HOXNE ROAD
SYLHAM IP21 4LR

PROPOSED GRAIN STORE

FEBRUARY 2022

SCALE 1:200