




DATUM 45.00m  
ELEVATION 1

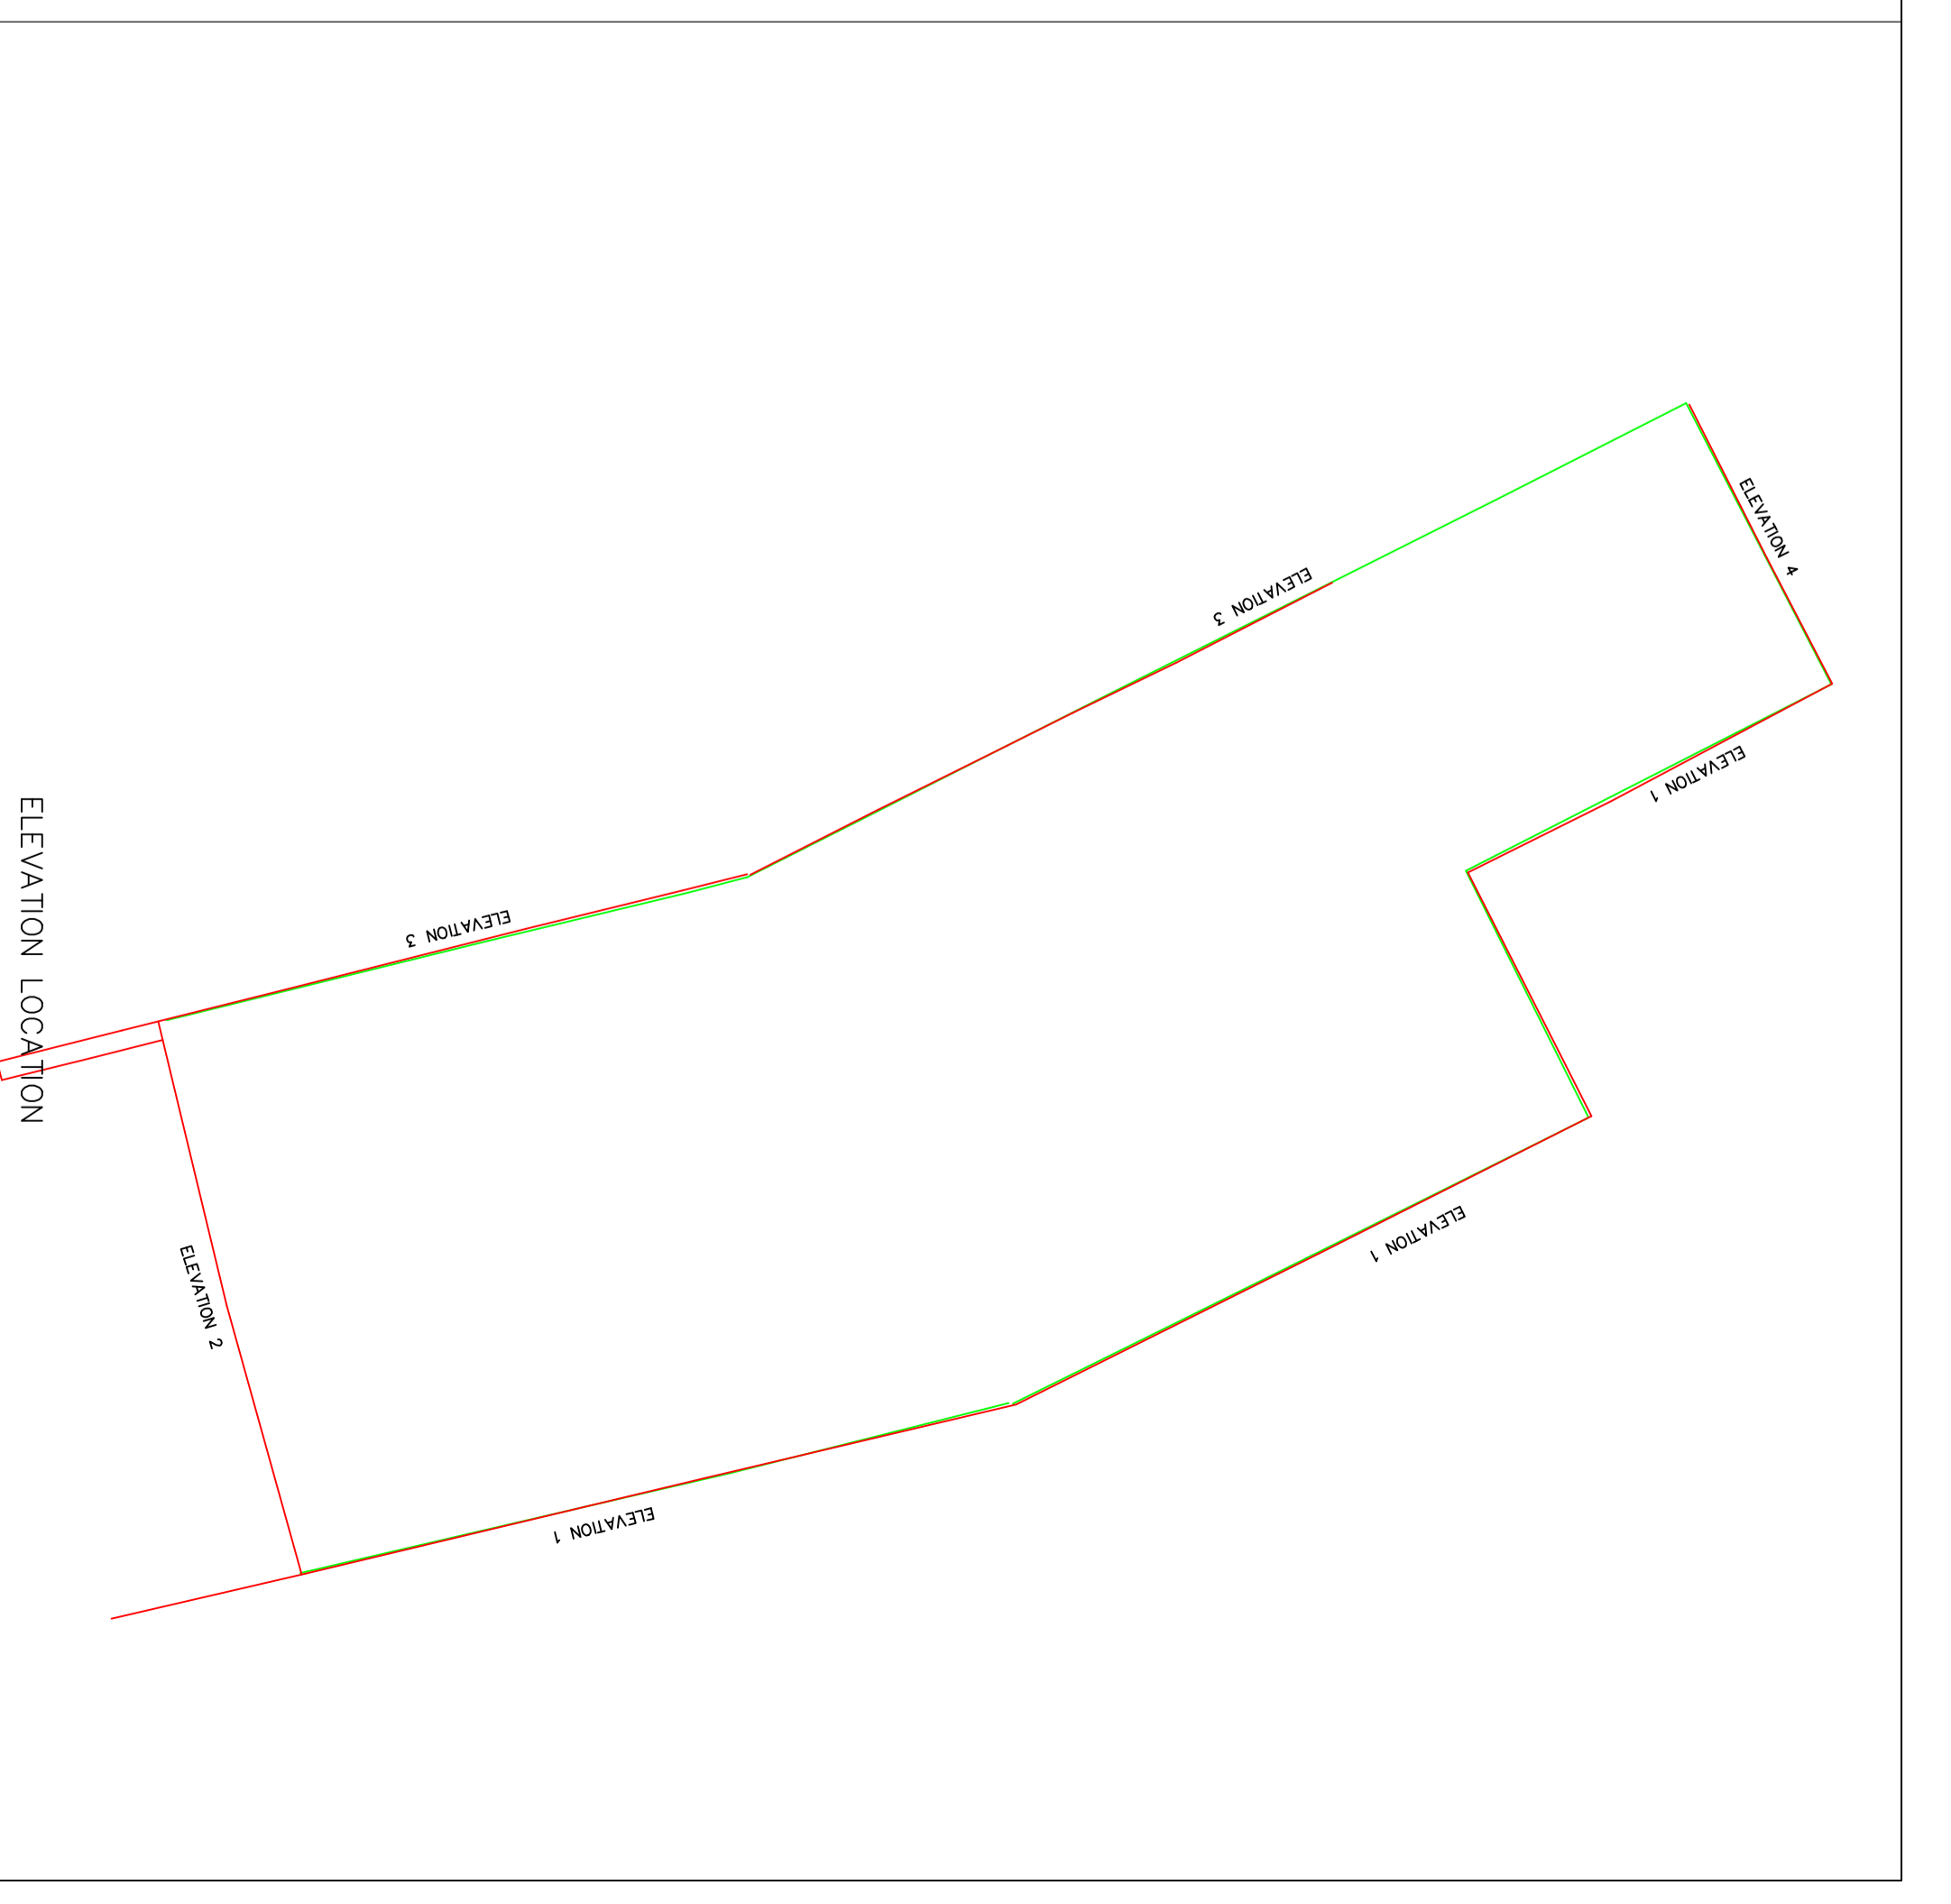


ELEVATION LOCATION

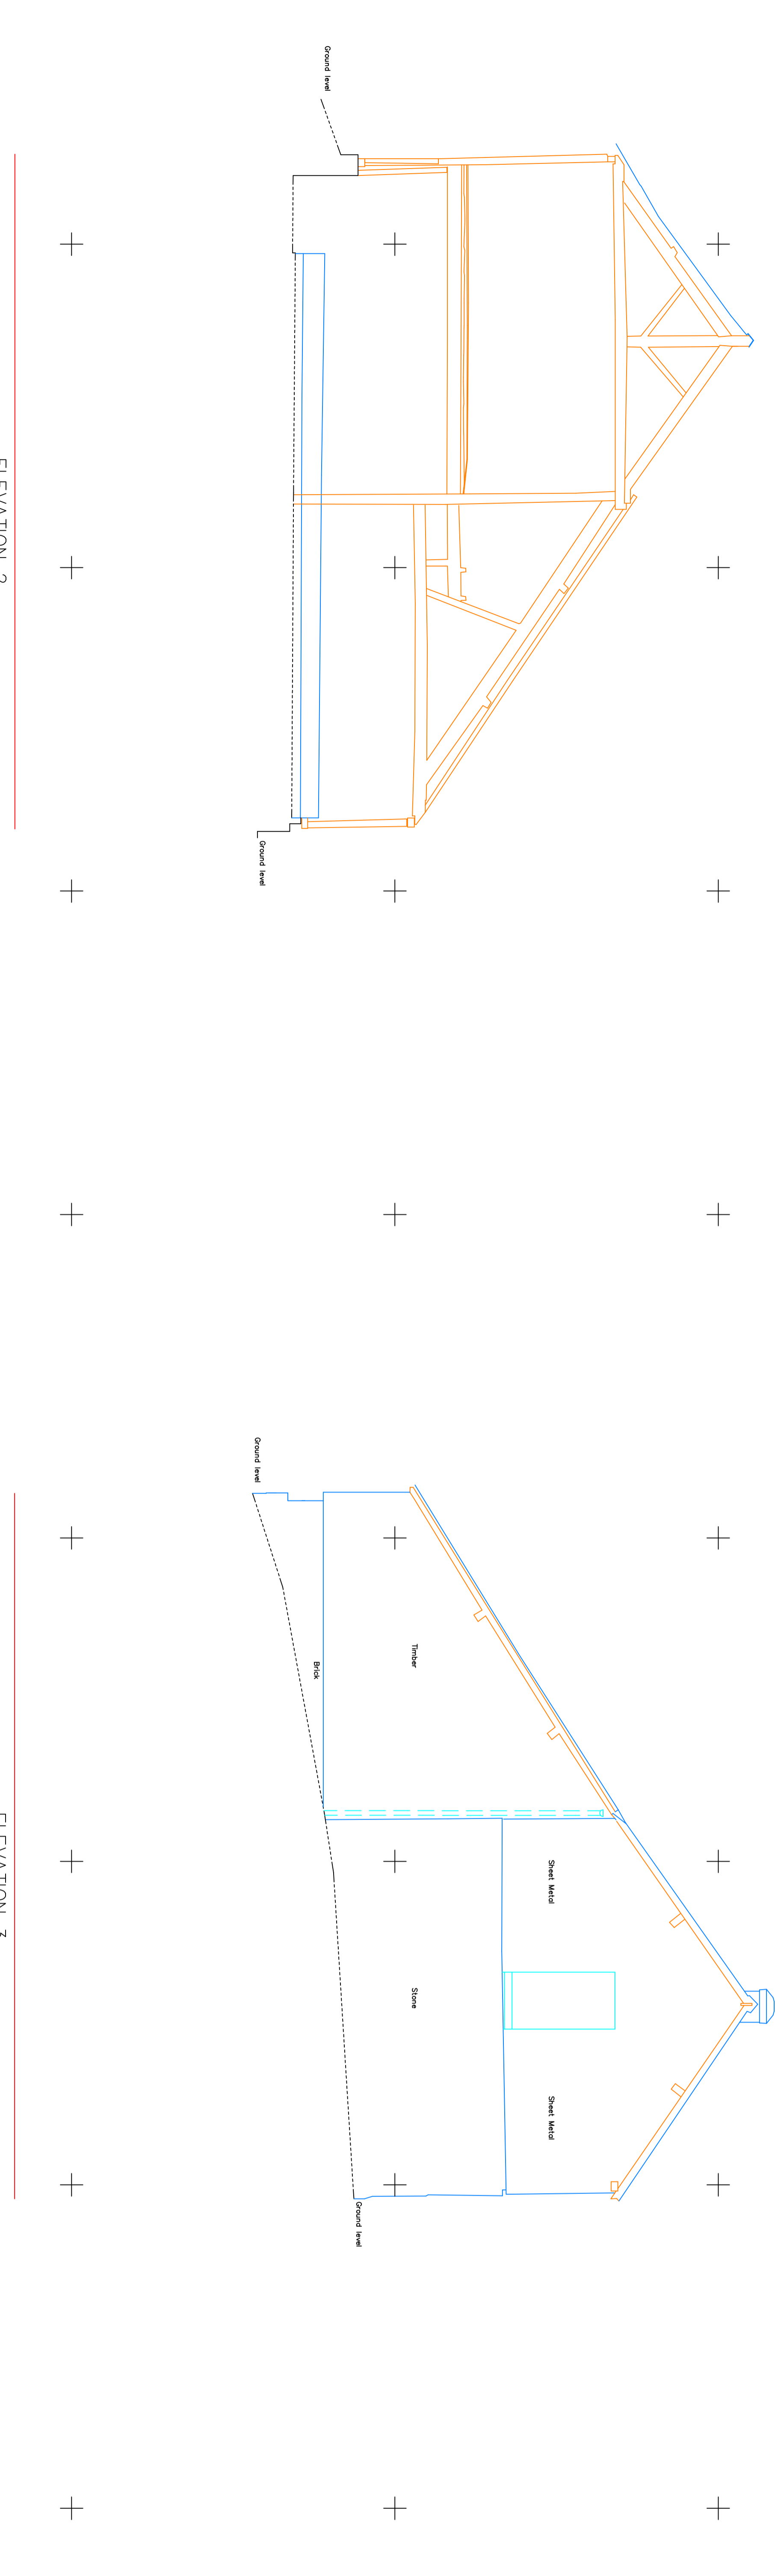

DATUM 45.00m  
ELEVATION 2

 

DATUM 45.00m  
ELEVATION 3

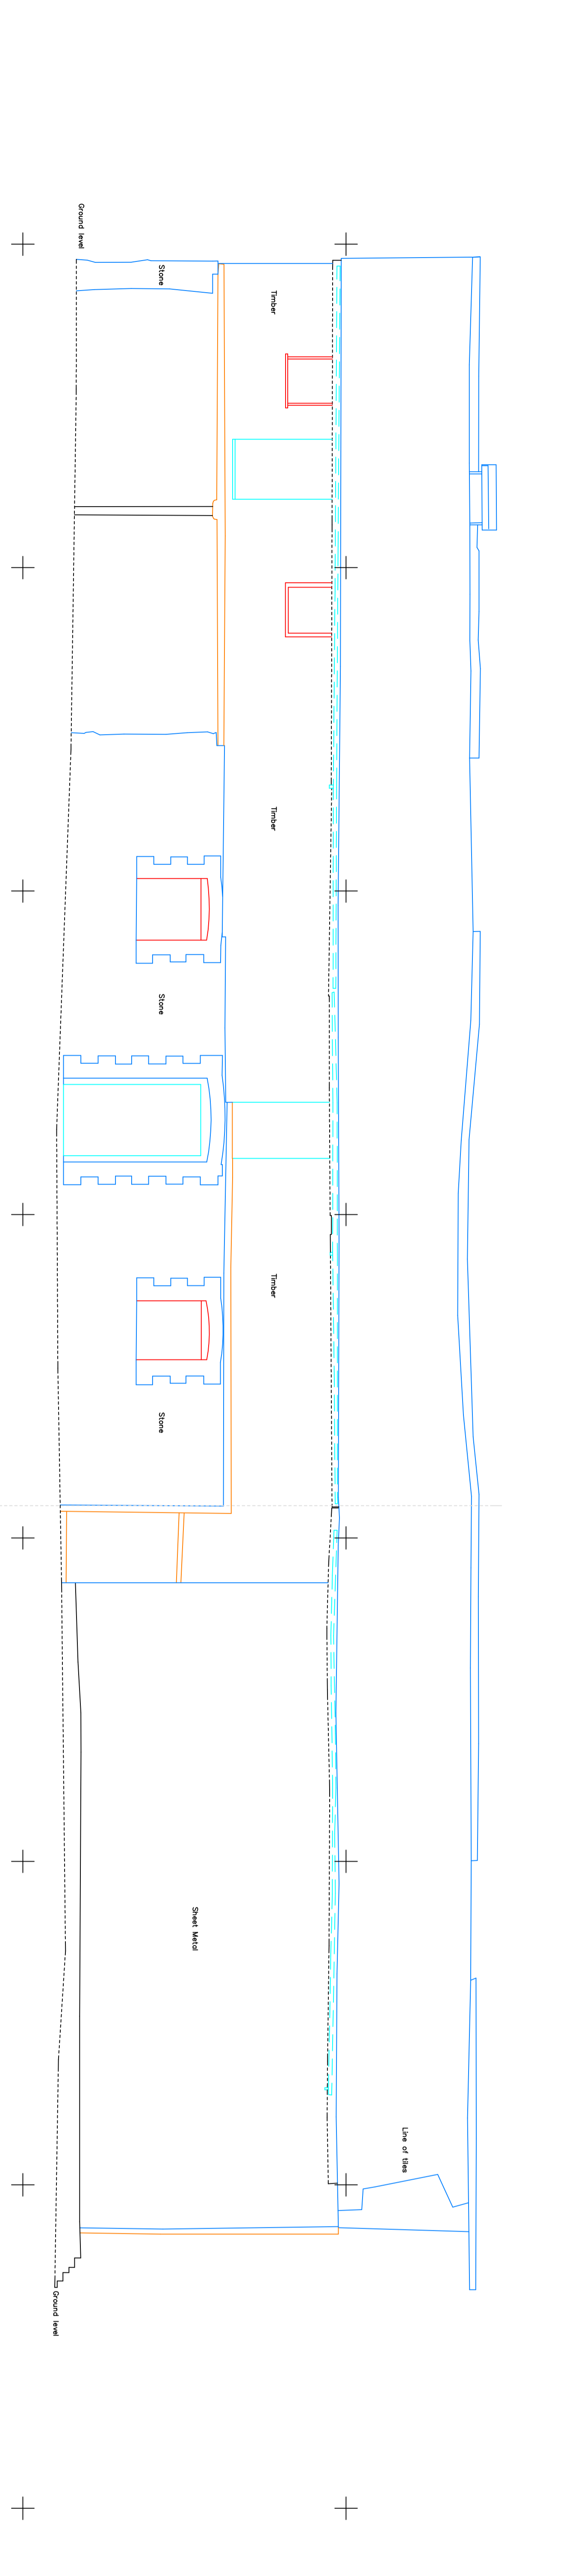

DATUM 45.00m  
ELEVATION 4

Legend

○	DRAIN PIPE
□	VENT PIPE
■	WASTE PIPE

Notes  
 COPYRIGHT FOR DRAWING REMAINS WITH BLS LTD. AND MAY NOT BE COPIED WITHOUT THEIR WRITTEN CONSENT.

BATTERFIELD LAND SURVEYS LTD		Title	
BATTERFIELD EXTENSION PARK		MAIN LAYOUT PLAN	
SHREWSBURY		Date	
SHERWOODS STY 35th		26/02/21	
EVAL. WALLWORK/SURVEYS.CO.UK		Scale	
		1:50	
Client		Job No	
CHITRAKUS AGROTECHNICAL		13470	
DESIGN		Date	
		26/02/21	
Scale		1	
1:50		1	
Author		Drawn by	
DC		N/A	
Date		26/02/21	
Scale		1:50	
Author		DC	