

34mm

Log measures: 4.2m x 3.2m

Base measures: 4m x 3m

Wall thickness: 34mm

Wall height: 2.34m

Ridge height: 2.5m

Area: 11.5m<sup>2</sup>



INCLUDES

- Double glazing • Double doors • Two opening double windows • Two fixed double windows • Felt shingle roof tiles

## CALIFORNIA

44mm

Log measures: 4.1m x 3.2m


Base measures: 3.9m x 3m

Wall thickness: 44mm

Wall height: 2.11m

Ridge height: 2.5m

Area: 11.1m<sup>2</sup>

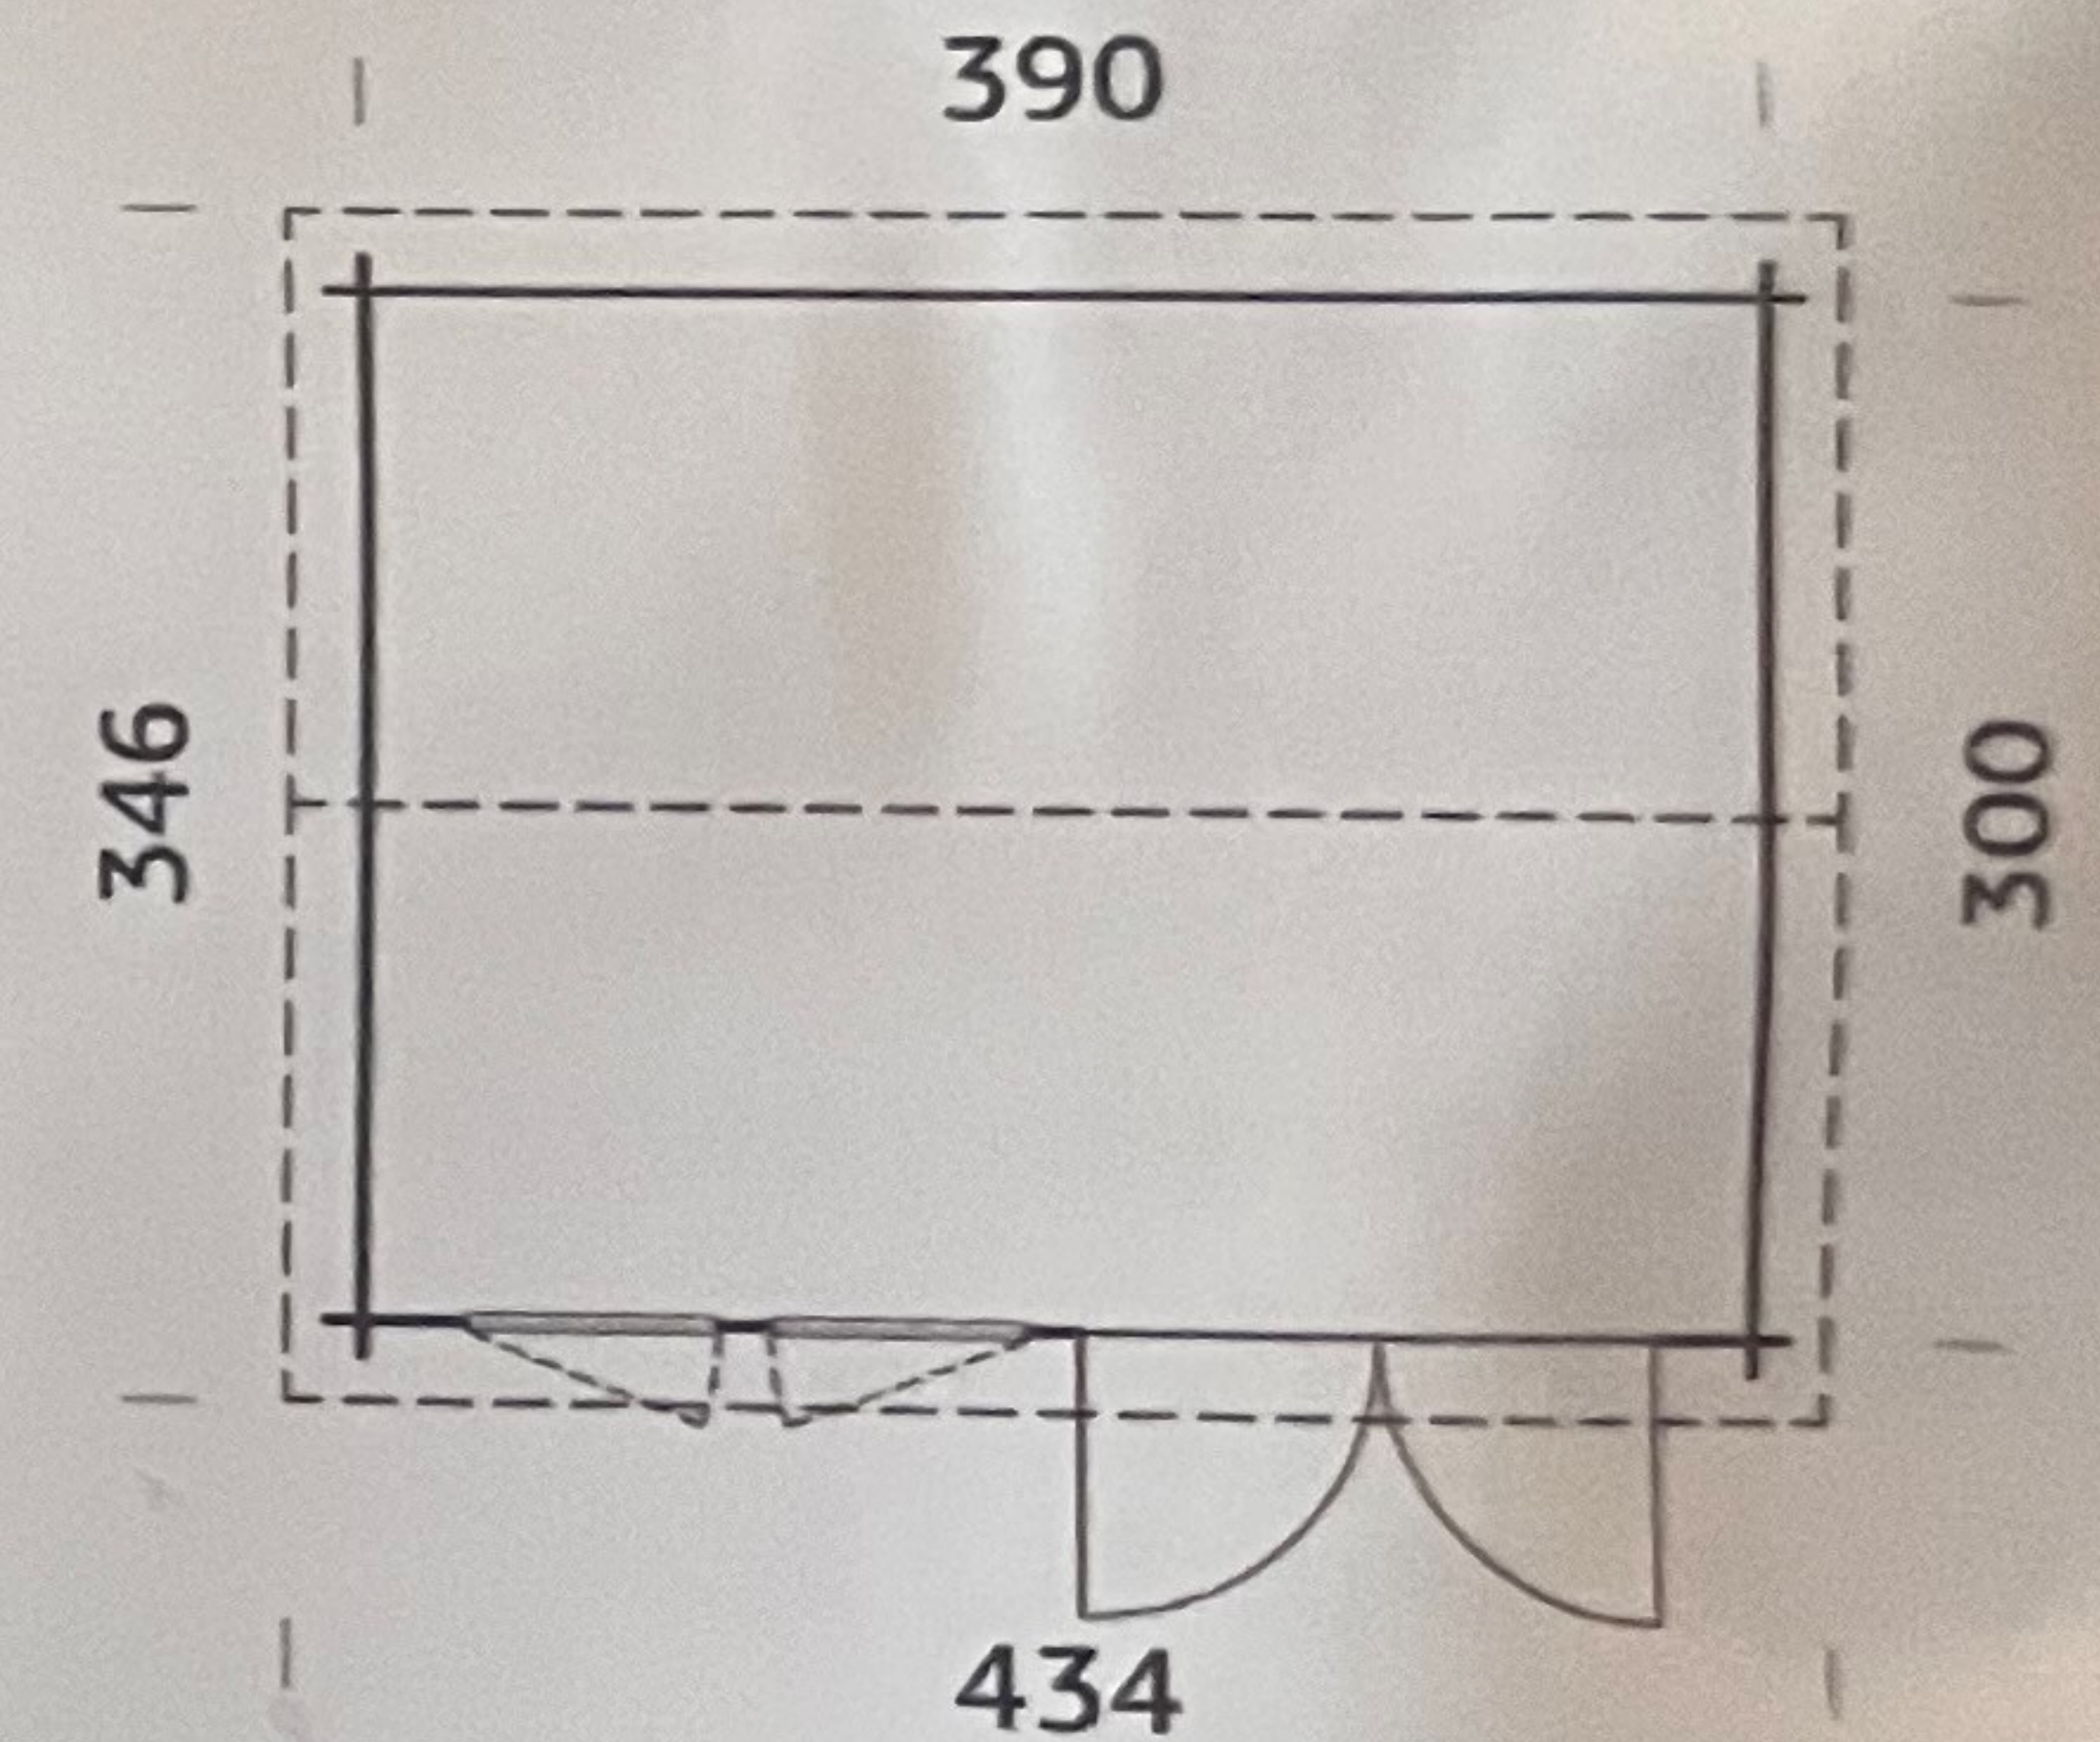

INCLUDES

- Double glazed windows & Double toughened door glass • Fully glazed double doors
- Two single opening windows • Felt shingle roof tiles

## GEORGIA 44mm

Log measures: 4.1m x 3.2m

Base measures: 3.9m x 3m

Wall thickness: 44mm

Wall height: 2.11m

