

AGENT; MARK BENNETT	SCALE 1/100
ROOF PLAN, SECTION	A 3
SITE; GLENRAH MIDDLE RD TIPTOE S04166X	DRAWING A,

ROOF PLAN
N
GRP ROOF


3x VELUX ROOF WINDOW 780x980

3 LAYER FELT ROOF.

EXISTING ROOF TILES REDLAND CONCRETE TO BE REPLACED WITH SPANISH NATURAL SLATE GREY 500x250mm.

GRP ROOF.

VELUX OBSCURE GLASS ROOF LIGHT 55 x 70cm

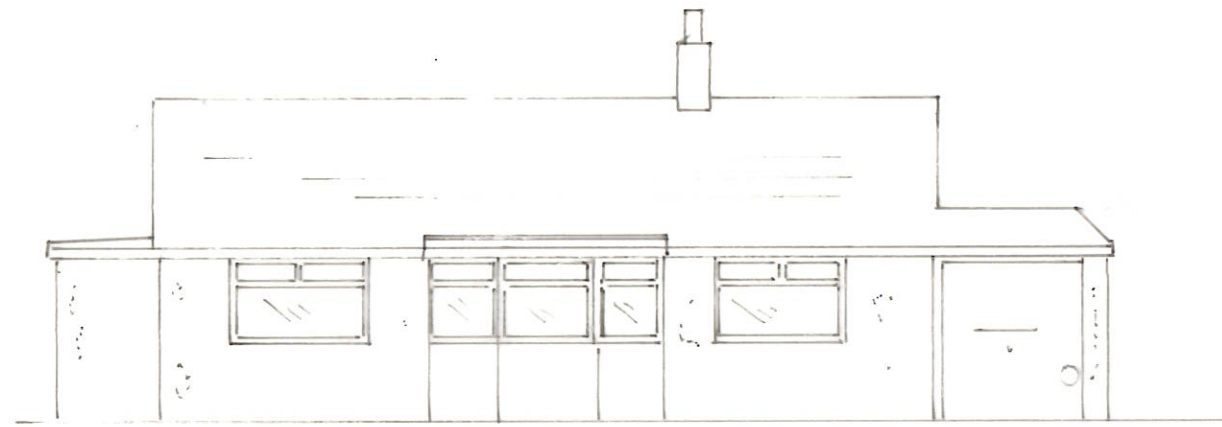

PROPOSED FRONT VIEW

SECTION

