




SIDE VIEW

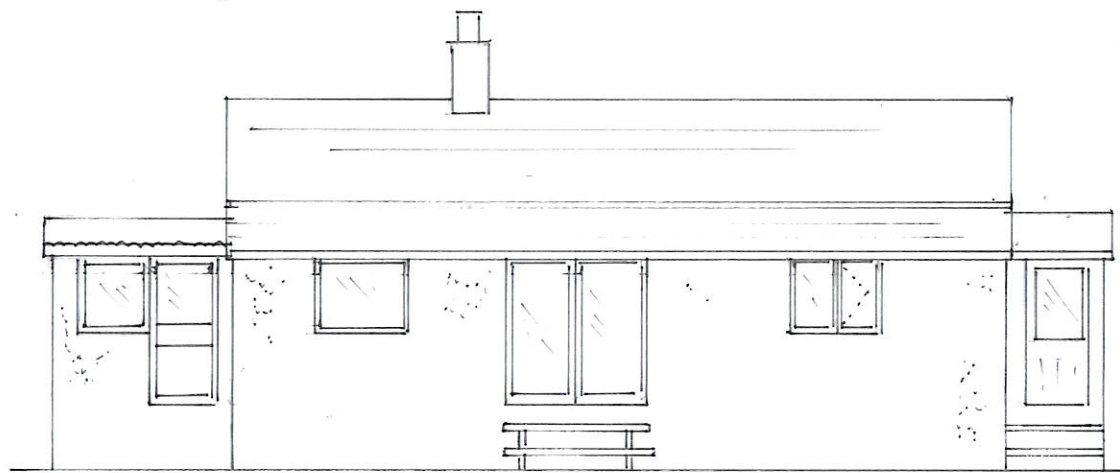


BACK VIEW

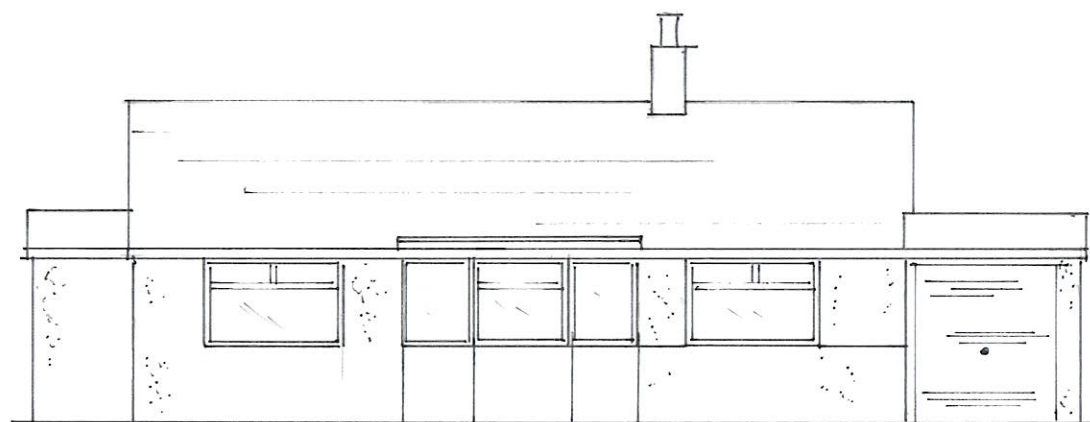


FRONT VIEW

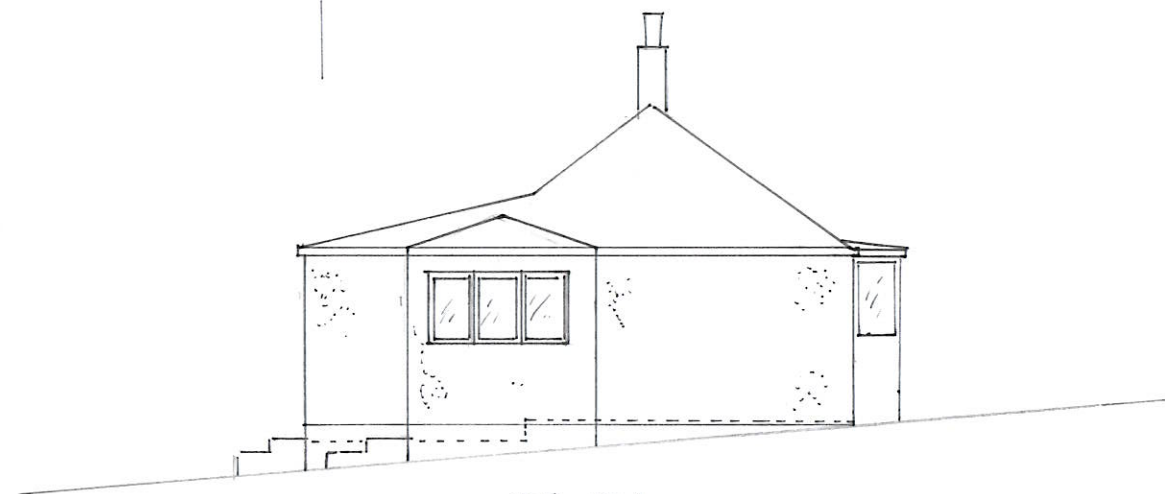

SIDE VIEW

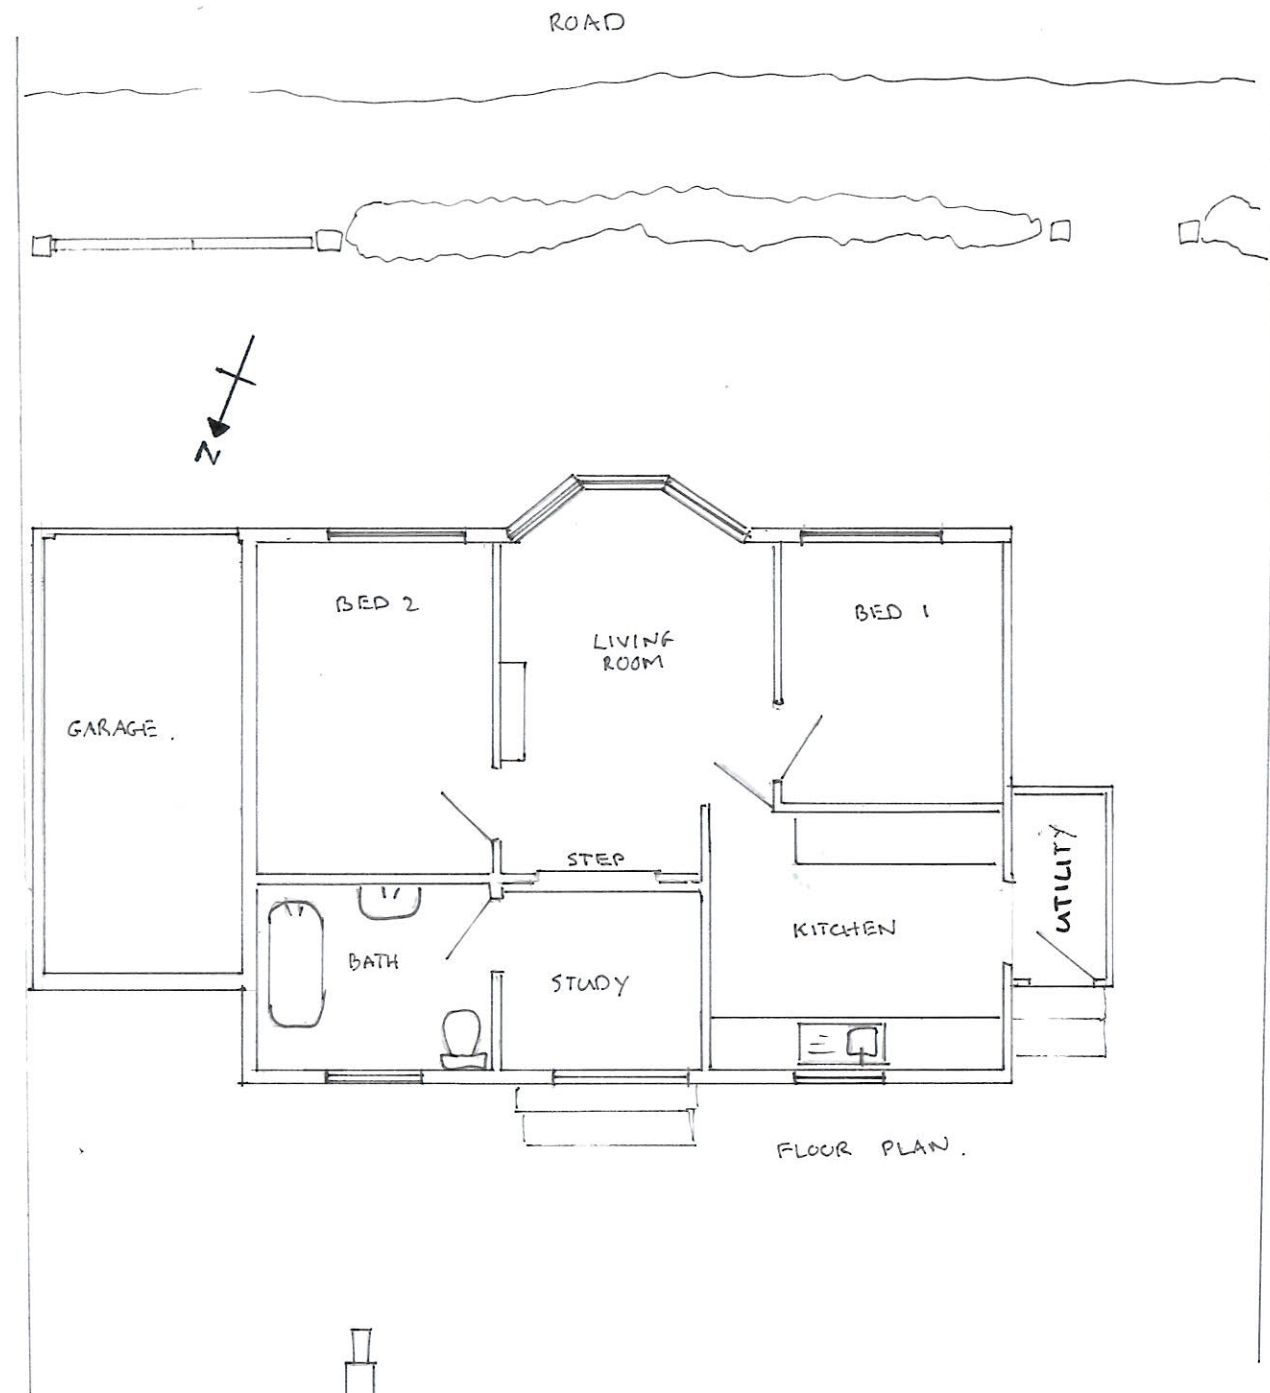

FLOOR PLAN

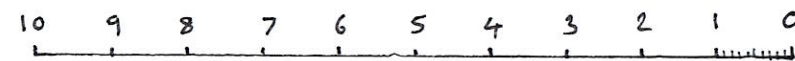

SCALE BAR

AGENT; MARK BENNETT	SCALE 1/100
EXISTING LAYOUT	A3
SITE; GLENEALY MIDDLE RD TIPPERARY	DRAWING B