


Sash window vertical cross section
 6 Ponsonby Place
 Scale 1:2

Existing rebated brick reveal.

Windows to be replaced with purpose made timber windows finished in white paint.

Teknos microporus white paint.
 Weights and nylon cords.

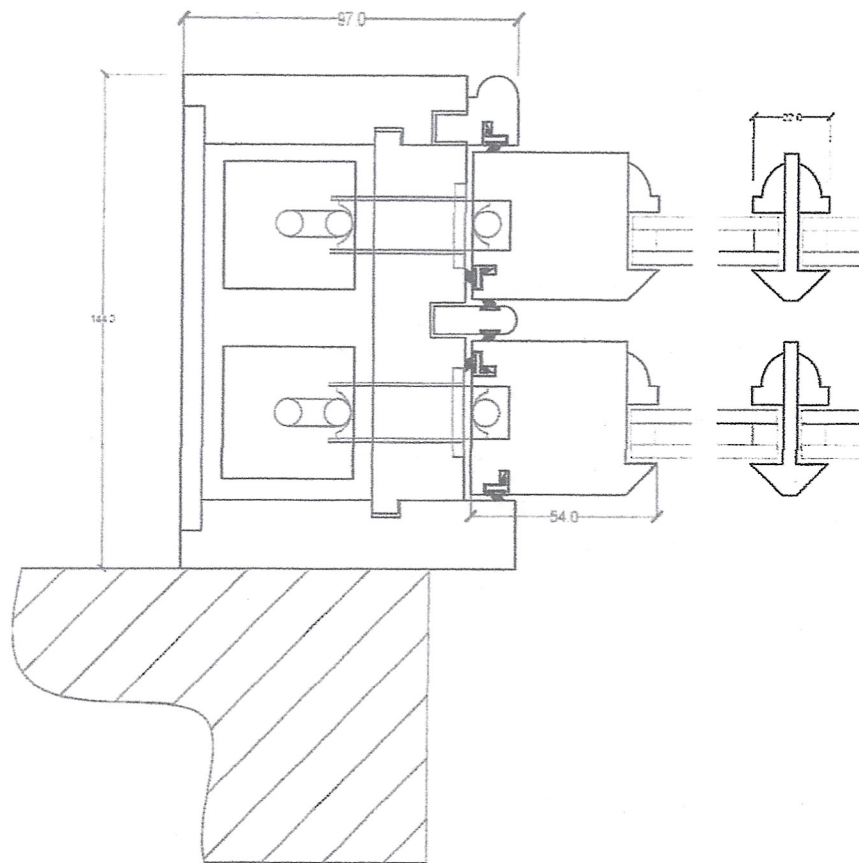

Sash window horizontal cross section
 6 Ponsonby Place
 Scale 1:2

Existing rebated brick reveal.

Windows to be replaced with purpose made timber windows finished in white paint.

Teknos microporus white paint.
 Weights and nylon cords.