


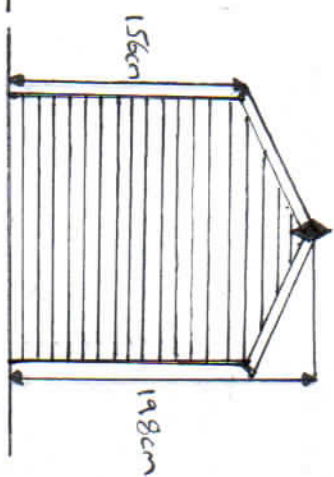
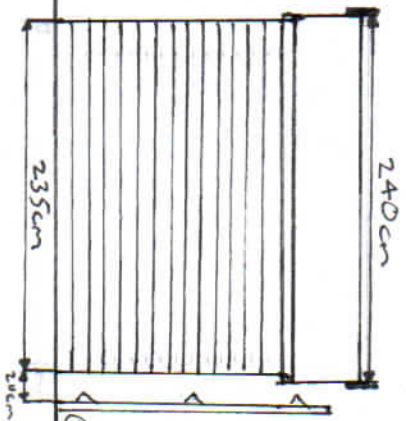
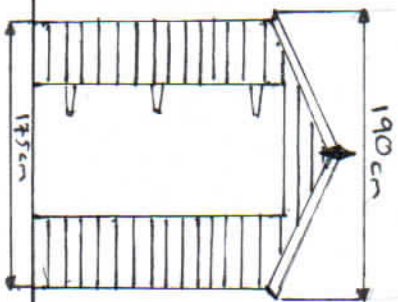
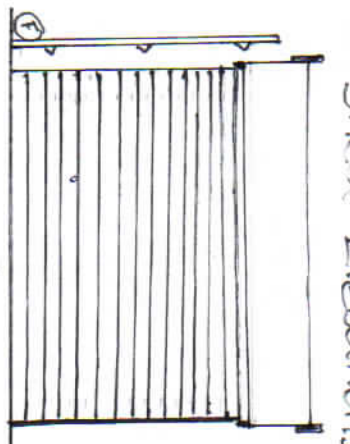
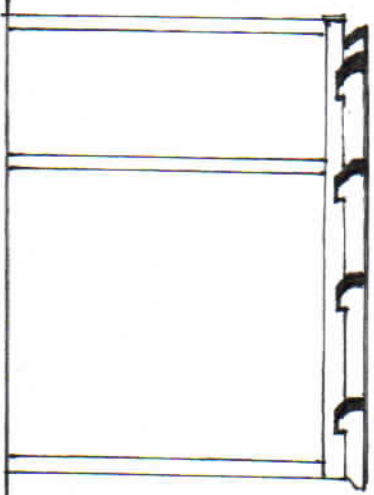





# Shed Elevations

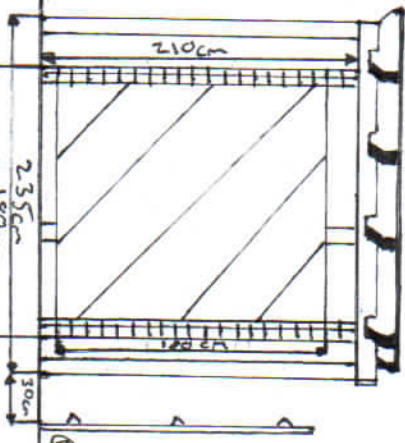


# Pergola Elevations

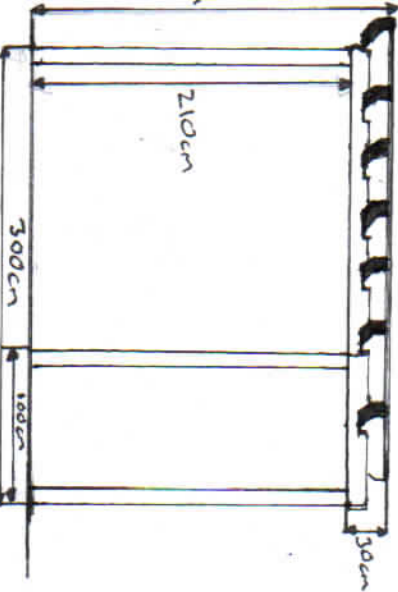

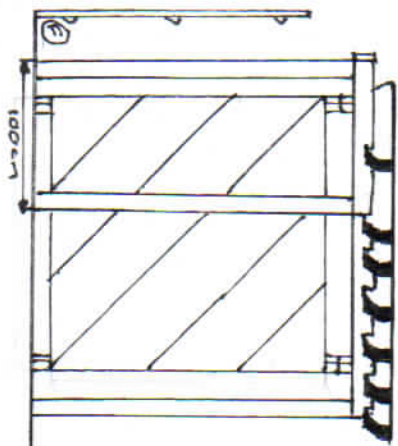

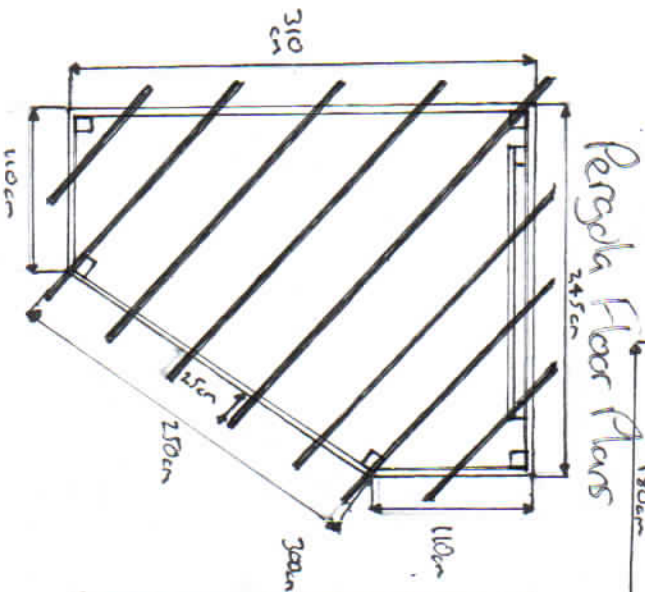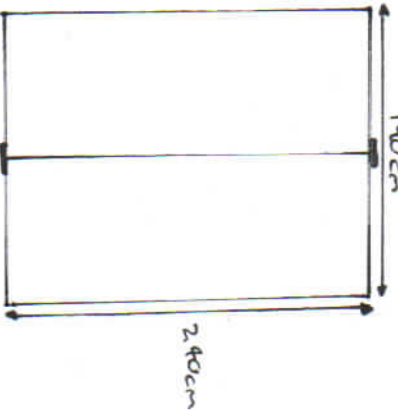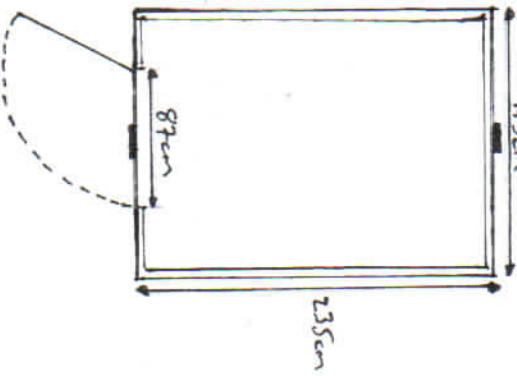
# Shed Floor Plans

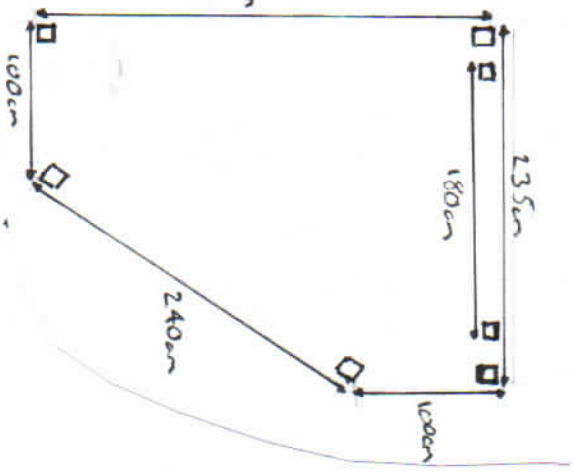

# Pergola Floor Plans



-  Trellis
-  Pergola Post
-  Earth Fence

Scale = 1:50