


All dimensions must be checked on site

REVISIONS

Rev	Note	Date
-----	------	------

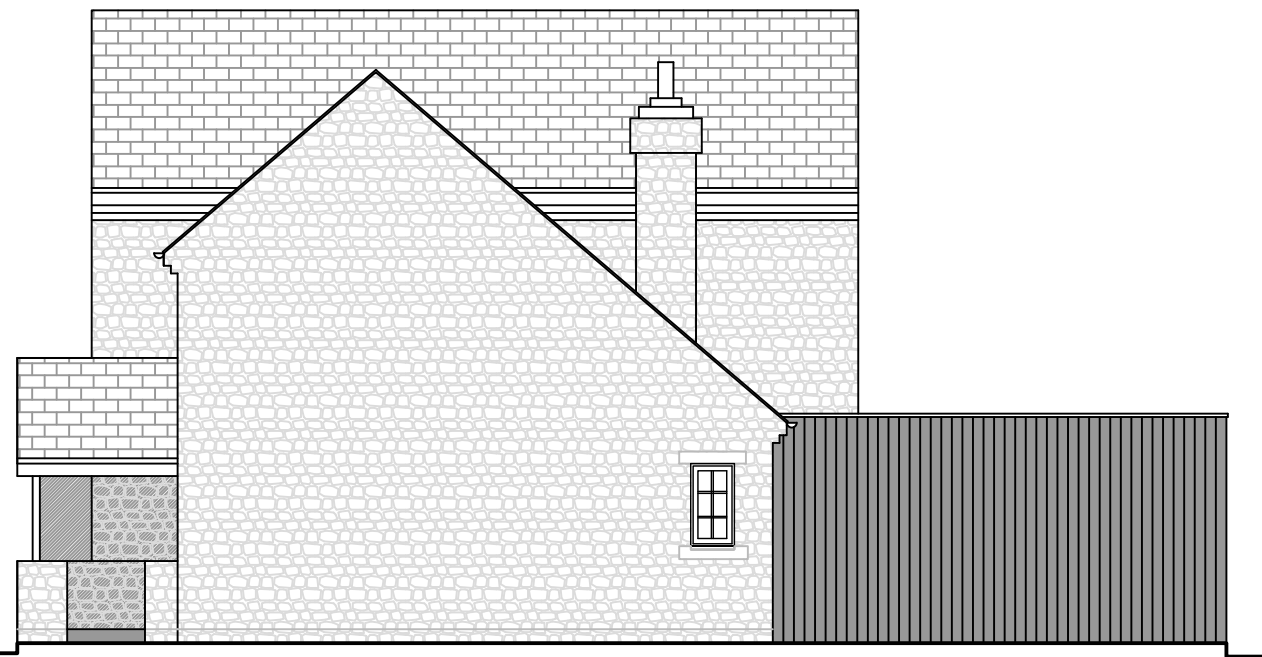


West Elevation



South Elevation



East Elevation

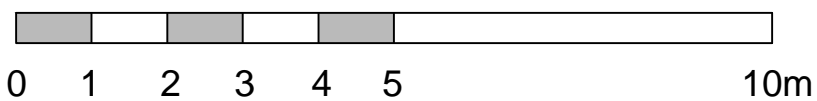

Extension:
Dark stained vertical timber panel to walls.
Flat roof of GRP or similar.
Anthracite aluminium bi-fold doors.

JOB TITLE	
Oak House	
CLIENT	
Tim and Mabs Heslop	
DRAWING TITLE	
Proposed Garage	
SCALE	DRAWING NUMBER
1:100 @ A3	2115-06
DRAWING STATUS	DATE
Planning	Dec 21

Steen Steward ARCHITECT RIBA
Wynd Hurst | Aydon Road | Corbridge | NE45 5EH
M 07921 666480

steena@steenastewardarchitect.co.uk
www.steenastewardarchitect.co.uk