


FOUL AND SURFACE WATER DRAINAGE LAYOUT scale 1:200 at A1

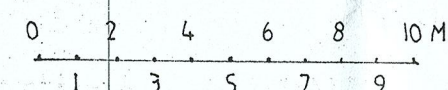

P & ER  
DEVELOPMENT CONTROL  
REC'D 22 FEB 2022  
CHEQUE ENCLOSED

31.000										
30.000										
29.000										
28.000										
27.000										
26.000	F 1	F 2	F 3	F 4	F 5	F 6	F 7			
av.g.l on cover level		28.000	29.600	27.700	29.800	30.200	30.700			
invert level	27.050 27.250	27.570	28.320	28.485	28.720	29.100	29.550			
between. i.c's	16.000 1:39	25.500 1:39	13.000 1:80	19.000 1:80	19.000 1:50	21.500 1:50				
running	0	16.000	41.500	54.500	73.500	92.500	114.000			

FOUL DRAIN RUNS scales 1:200 horizontal 1:50 vertical LAND NORTH OF WHITE HALL FARM . CHURCH STREET . KILHAM YO25 4R0

CONTRACT NO 567