



4000  
2000  
0  
2000  
4000

Millimeters


EXISTING SIDE ELEVATION (WEST)

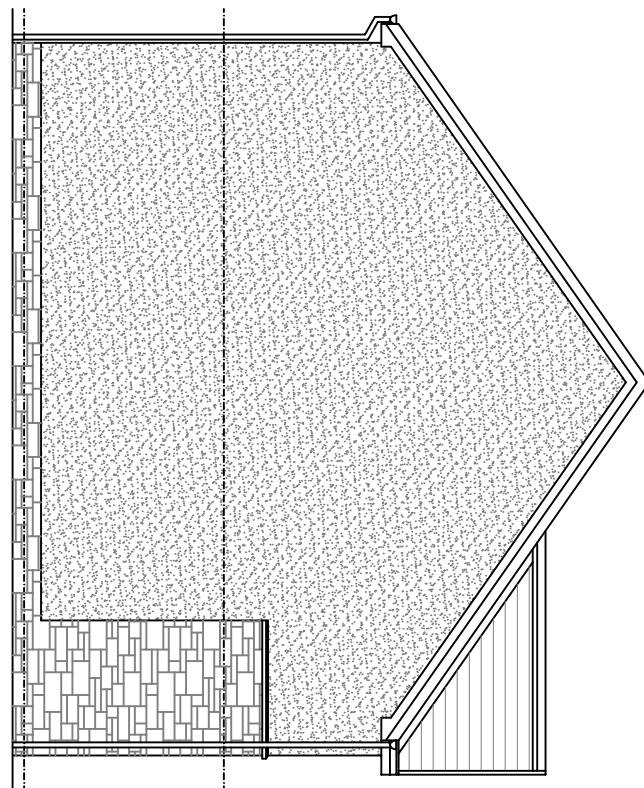


EXISTING SIDE ELEVATION (EAST)

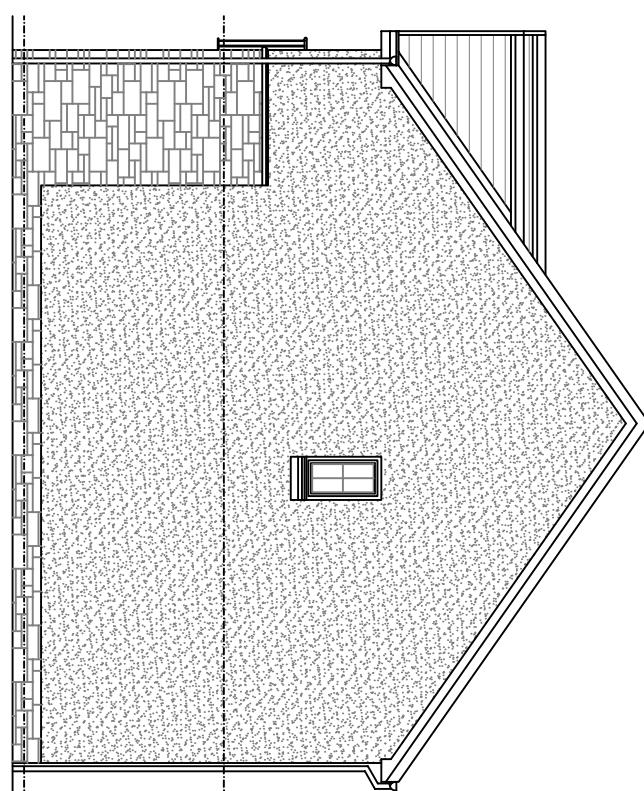


EXISTING FRONT ELEVATION

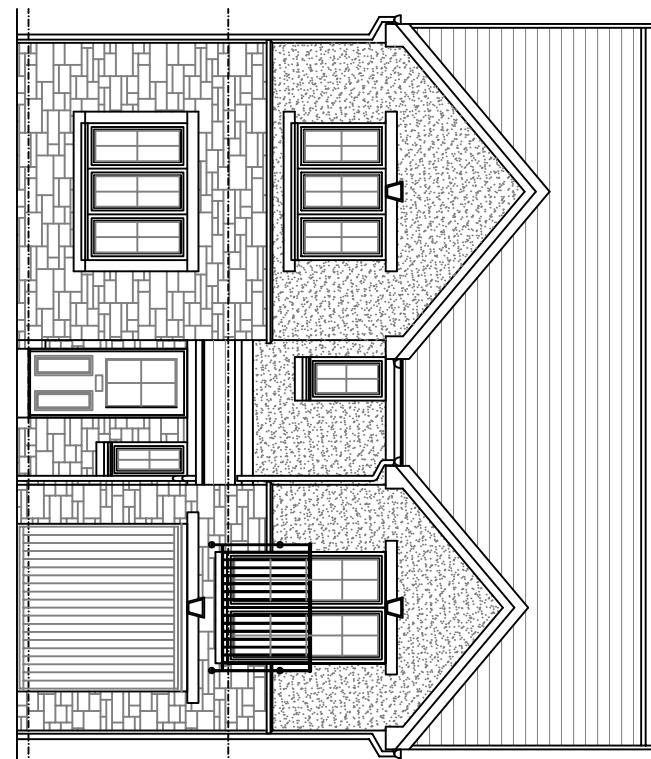

EXISTING REAR ELEVATION

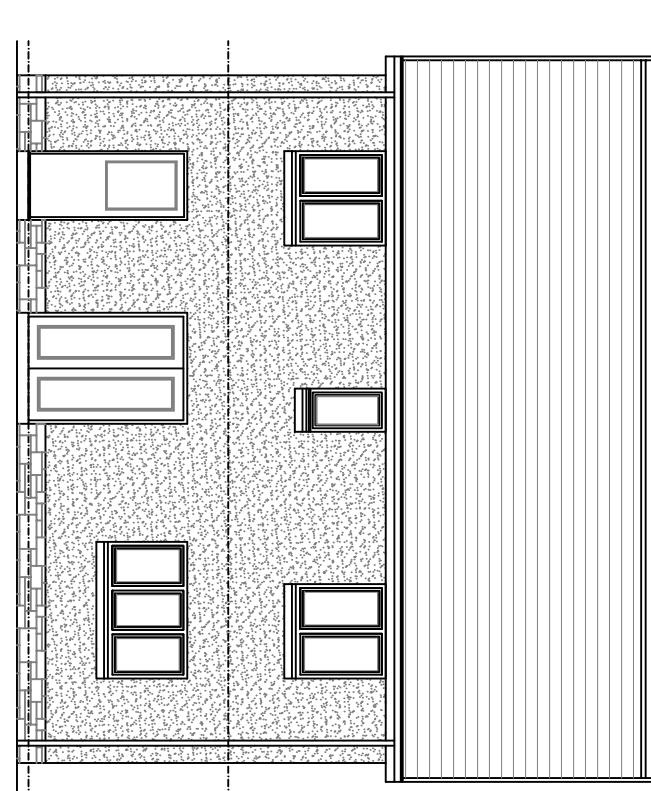

EXISTING GROUND FLOOR PLAN

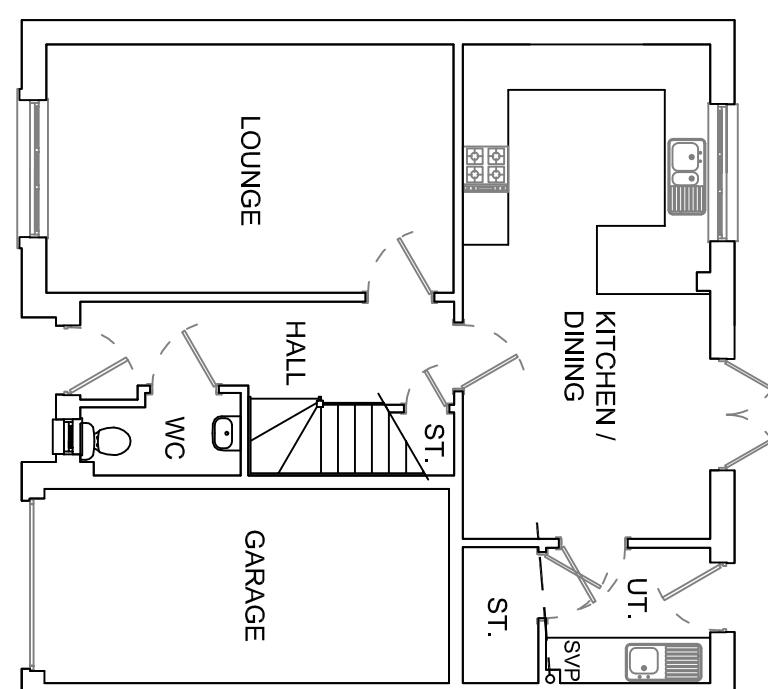

Planning

Drawing No.: Drawing Title:

**MC-201A**

Existing Floor Plan and Elevations

Scale:  
1:100 @ A3

Mr Garry Fraser  
1 McNab Crescent  
Stepps  
G33 6NY

Date:

Feb 22