
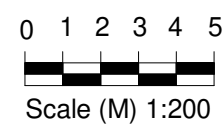


Existing hedge to be retained

- T1 = 150 diameter
- T2 = 3 x 50 diameter multistem
- T3 = 100 diameter
- T4 = 3 x 50 diameter multistem

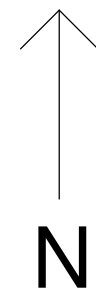

SITE PLAN

Hideaway

© Pride Road Copyright 2016. All rights reserved. This drawing must not be reproduced without permission. Do not scale from this drawing (except for local authority planning purposes. All dimensions are in millimetres unless otherwise stated. Any discrepancies must be reported to the Architect. Contractor must check and confirm all dimensions on site prior to manufacture. Concept design drawings are not suitable for planning applications or building regulations applications. Client and Contractor are to ensure that any structural design has been approved by a Building Inspector and all works in general are to be approved by a Building Inspector.



[laura@prideroad.co.uk](mailto:laura@prideroad.co.uk) 07816 459 672

Client: Mr and Mrs Setchell				
Project: 18 Buldowne Walk, Sway				
Drawing: Site plan				
Scale @ A3 1:200	Date: 06/01/2022	Drawn: PS	Job no: L069	Drawing No. 16 rev D