




SPECIAL NOTES TO CONTRACTORS  
 THE CONTRACTOR IS RESPONSIBLE FOR CHECKING ALL DIMENSIONS.  
 ANY DISCREPANCY TO BE REPORTED WITH THE BEFORE  
 WHERE AN ITEM IS COVERED BY TWO DIFFERENT SCALES THE LARGER  
 SCALE IS TO BE WORKED TO.  
 DO NOT SCALE DIMENSIONS, INSTEAD DIMENSIONS TO BE WORKED TO  
 ORIGINAL SIZE OF THIS PRINT IS AS  
 THE DRAWINGS ARE INTENDED FOR BUILDING CONTROL APPROVAL.  
 BUILDING CONTRACTOR TO TAKE RESPONSIBILITY TO CONSTRUCT THE  
 BUILDING TO APPROVAL STANDARDS.

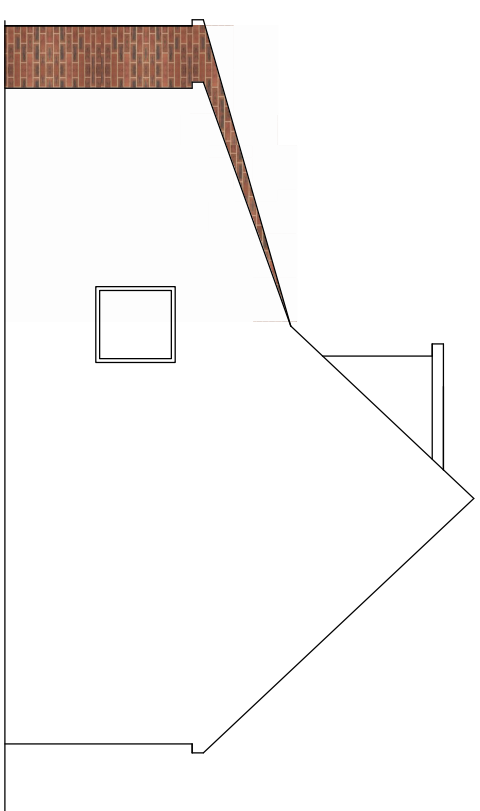

SIDE ELEVATION

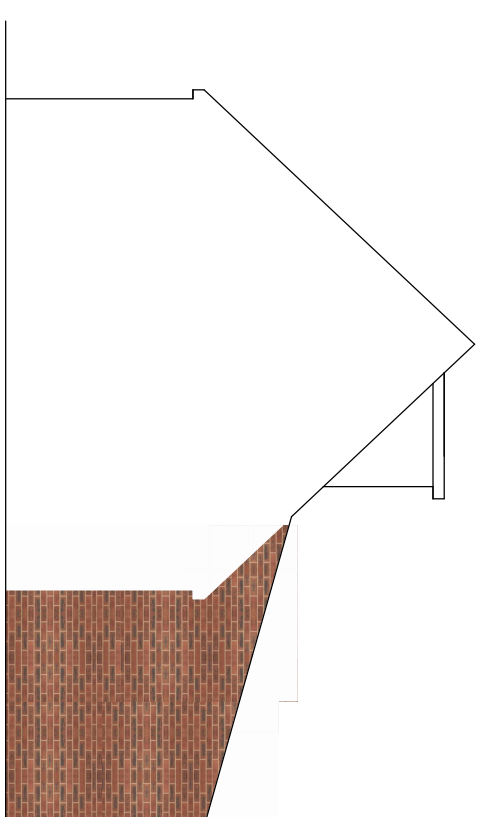

SIDE ELEVATION

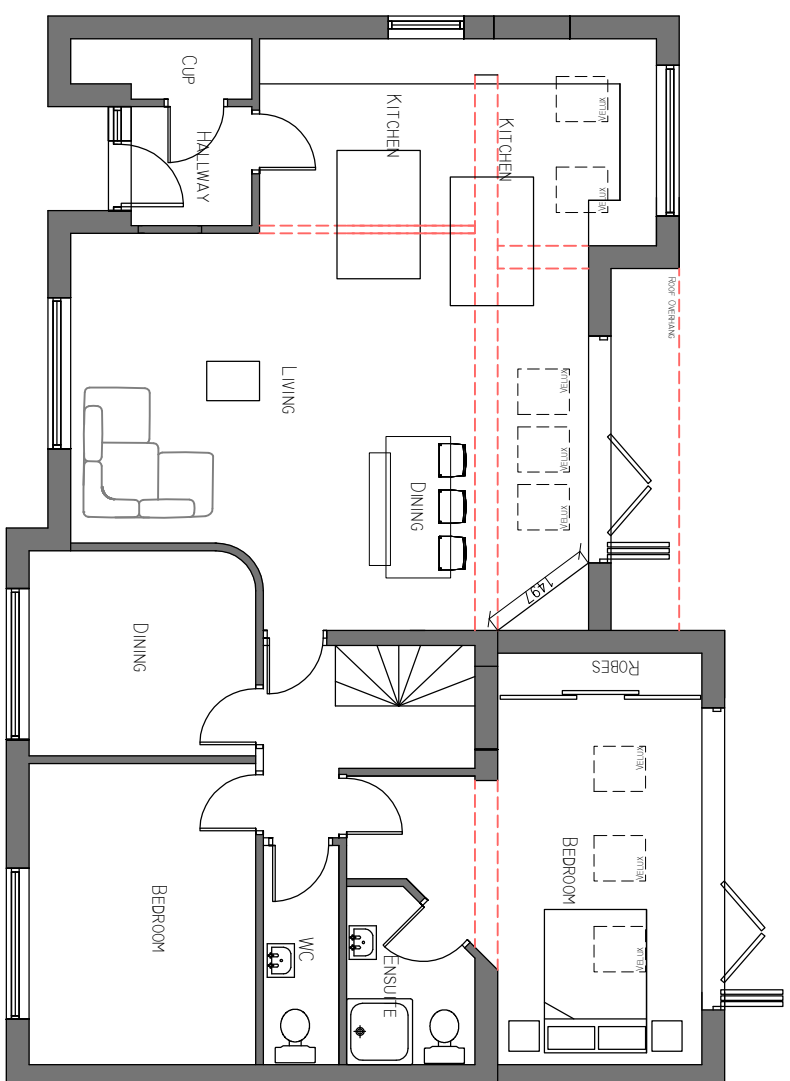

GROUND FLOOR PLAN



REAR ELEVATION