




The wild man and wild woman lookout

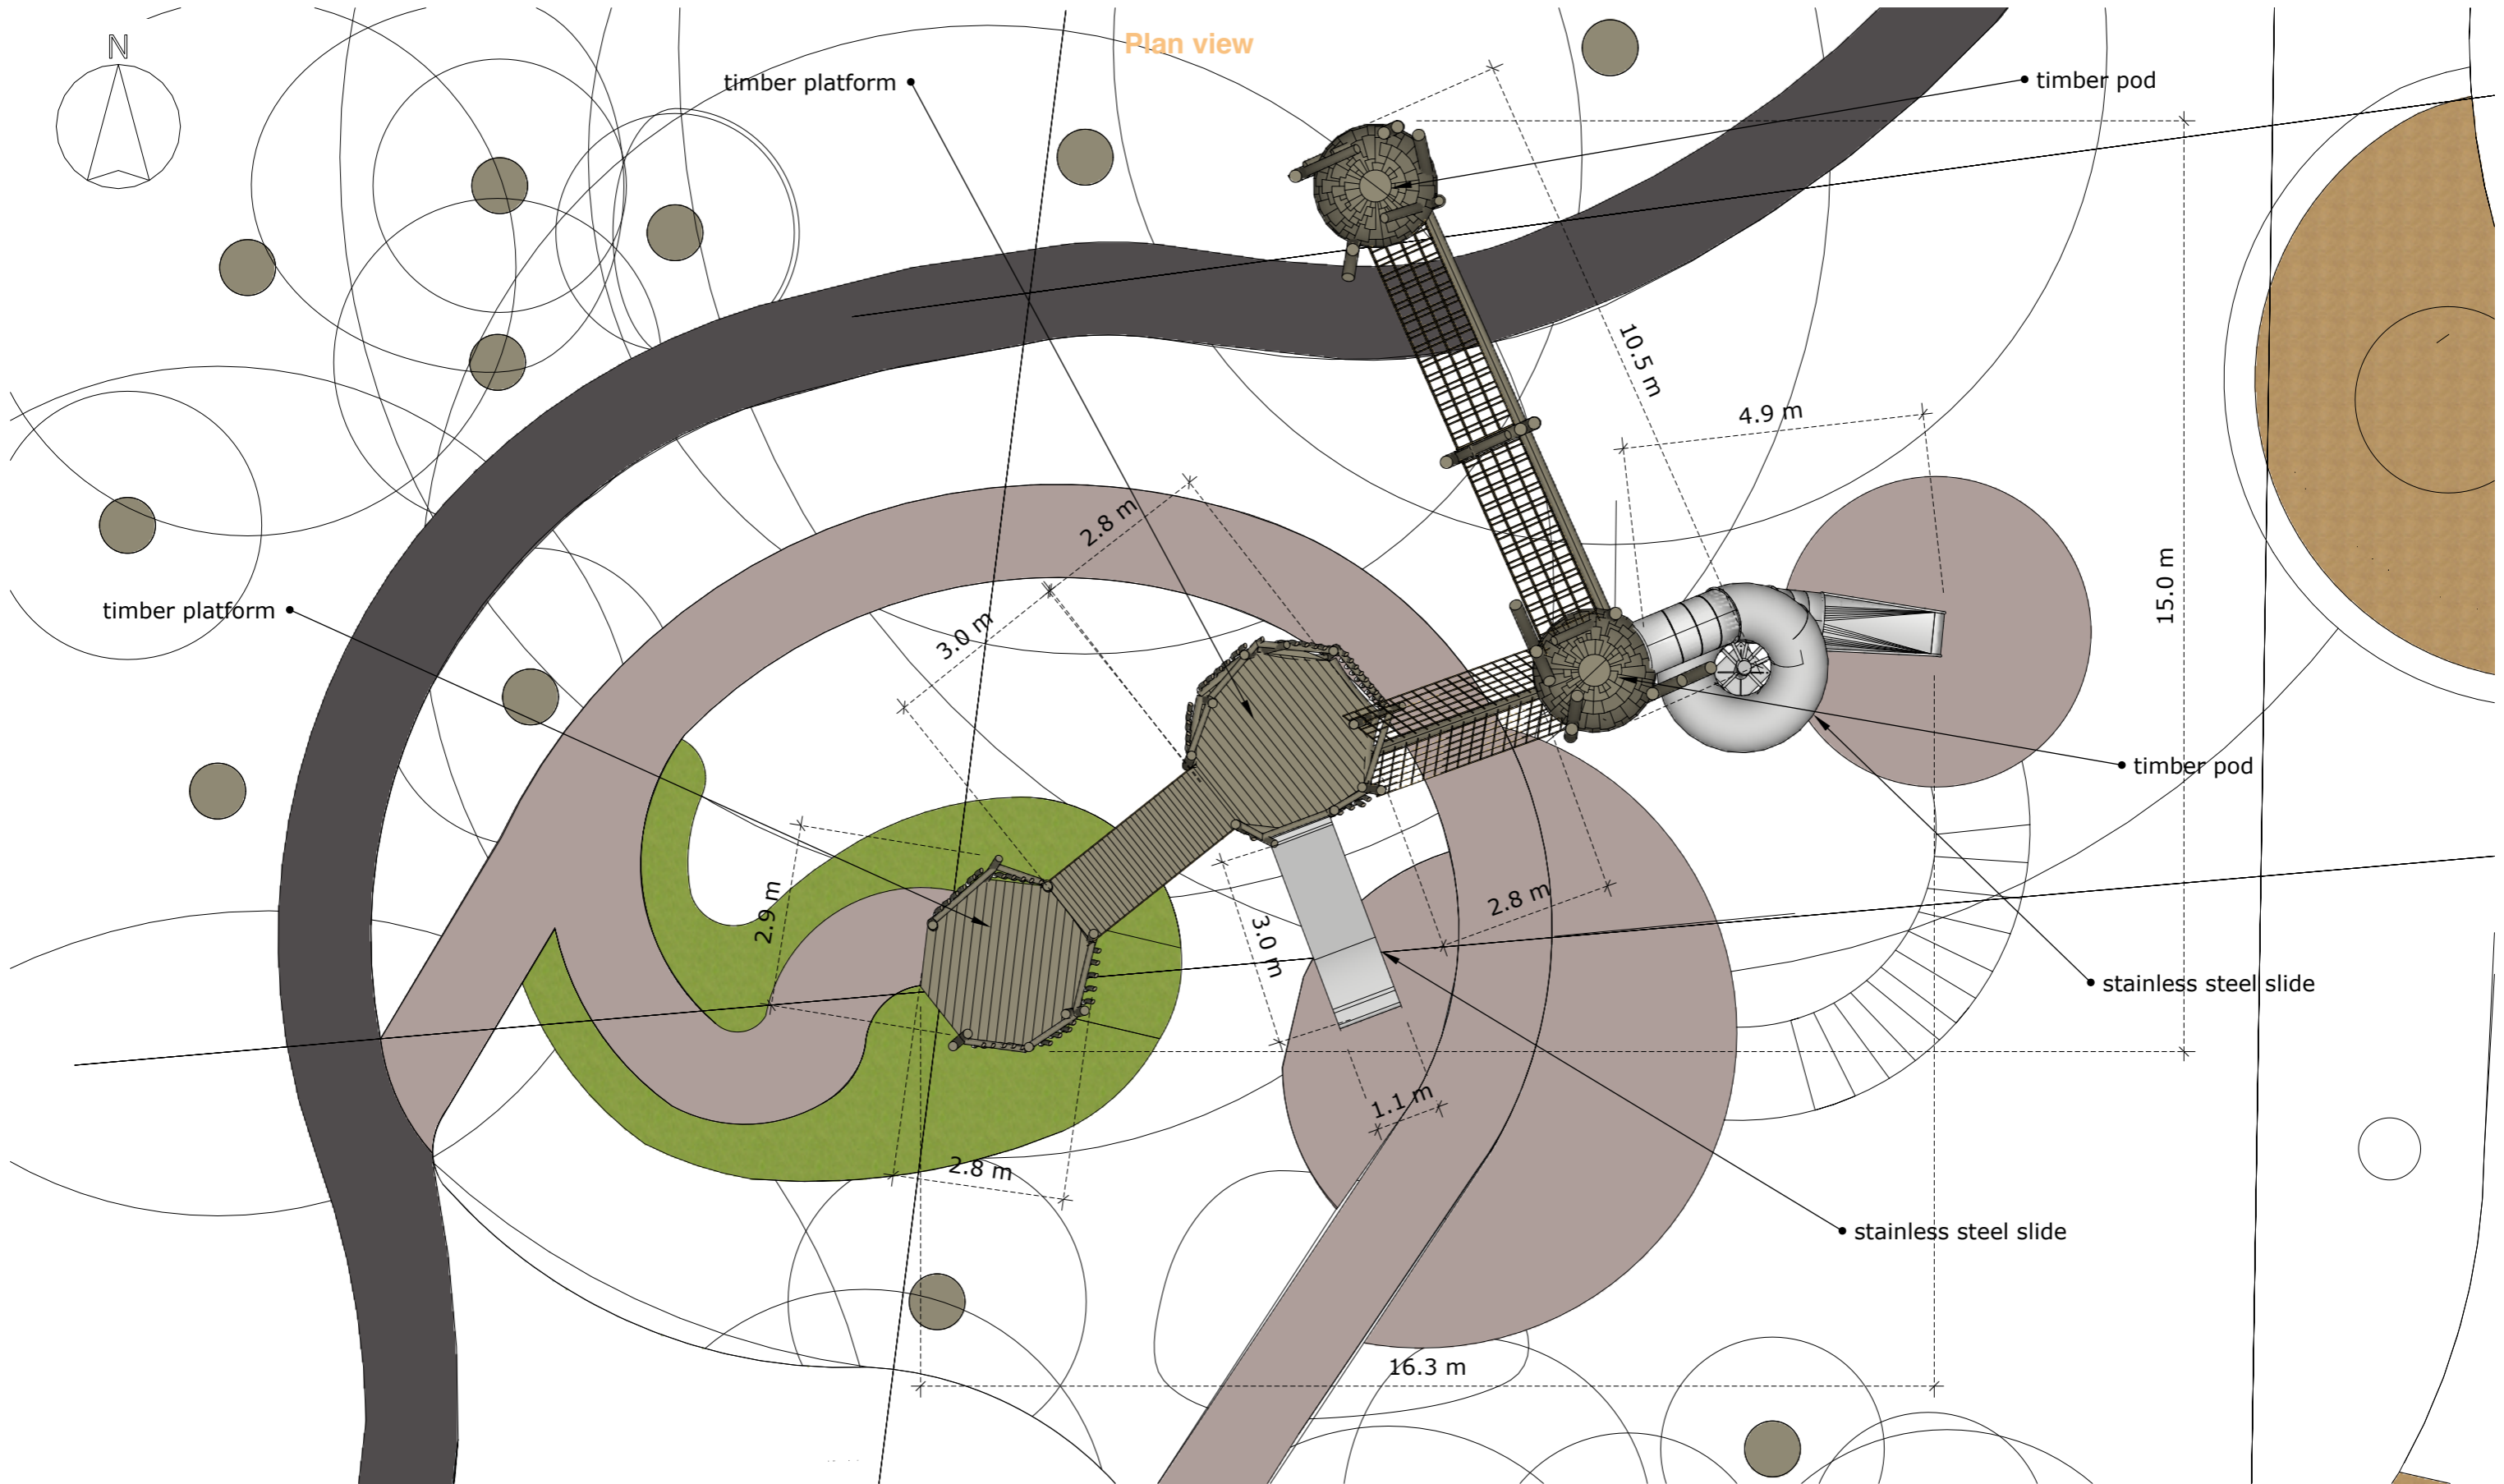

North elevation

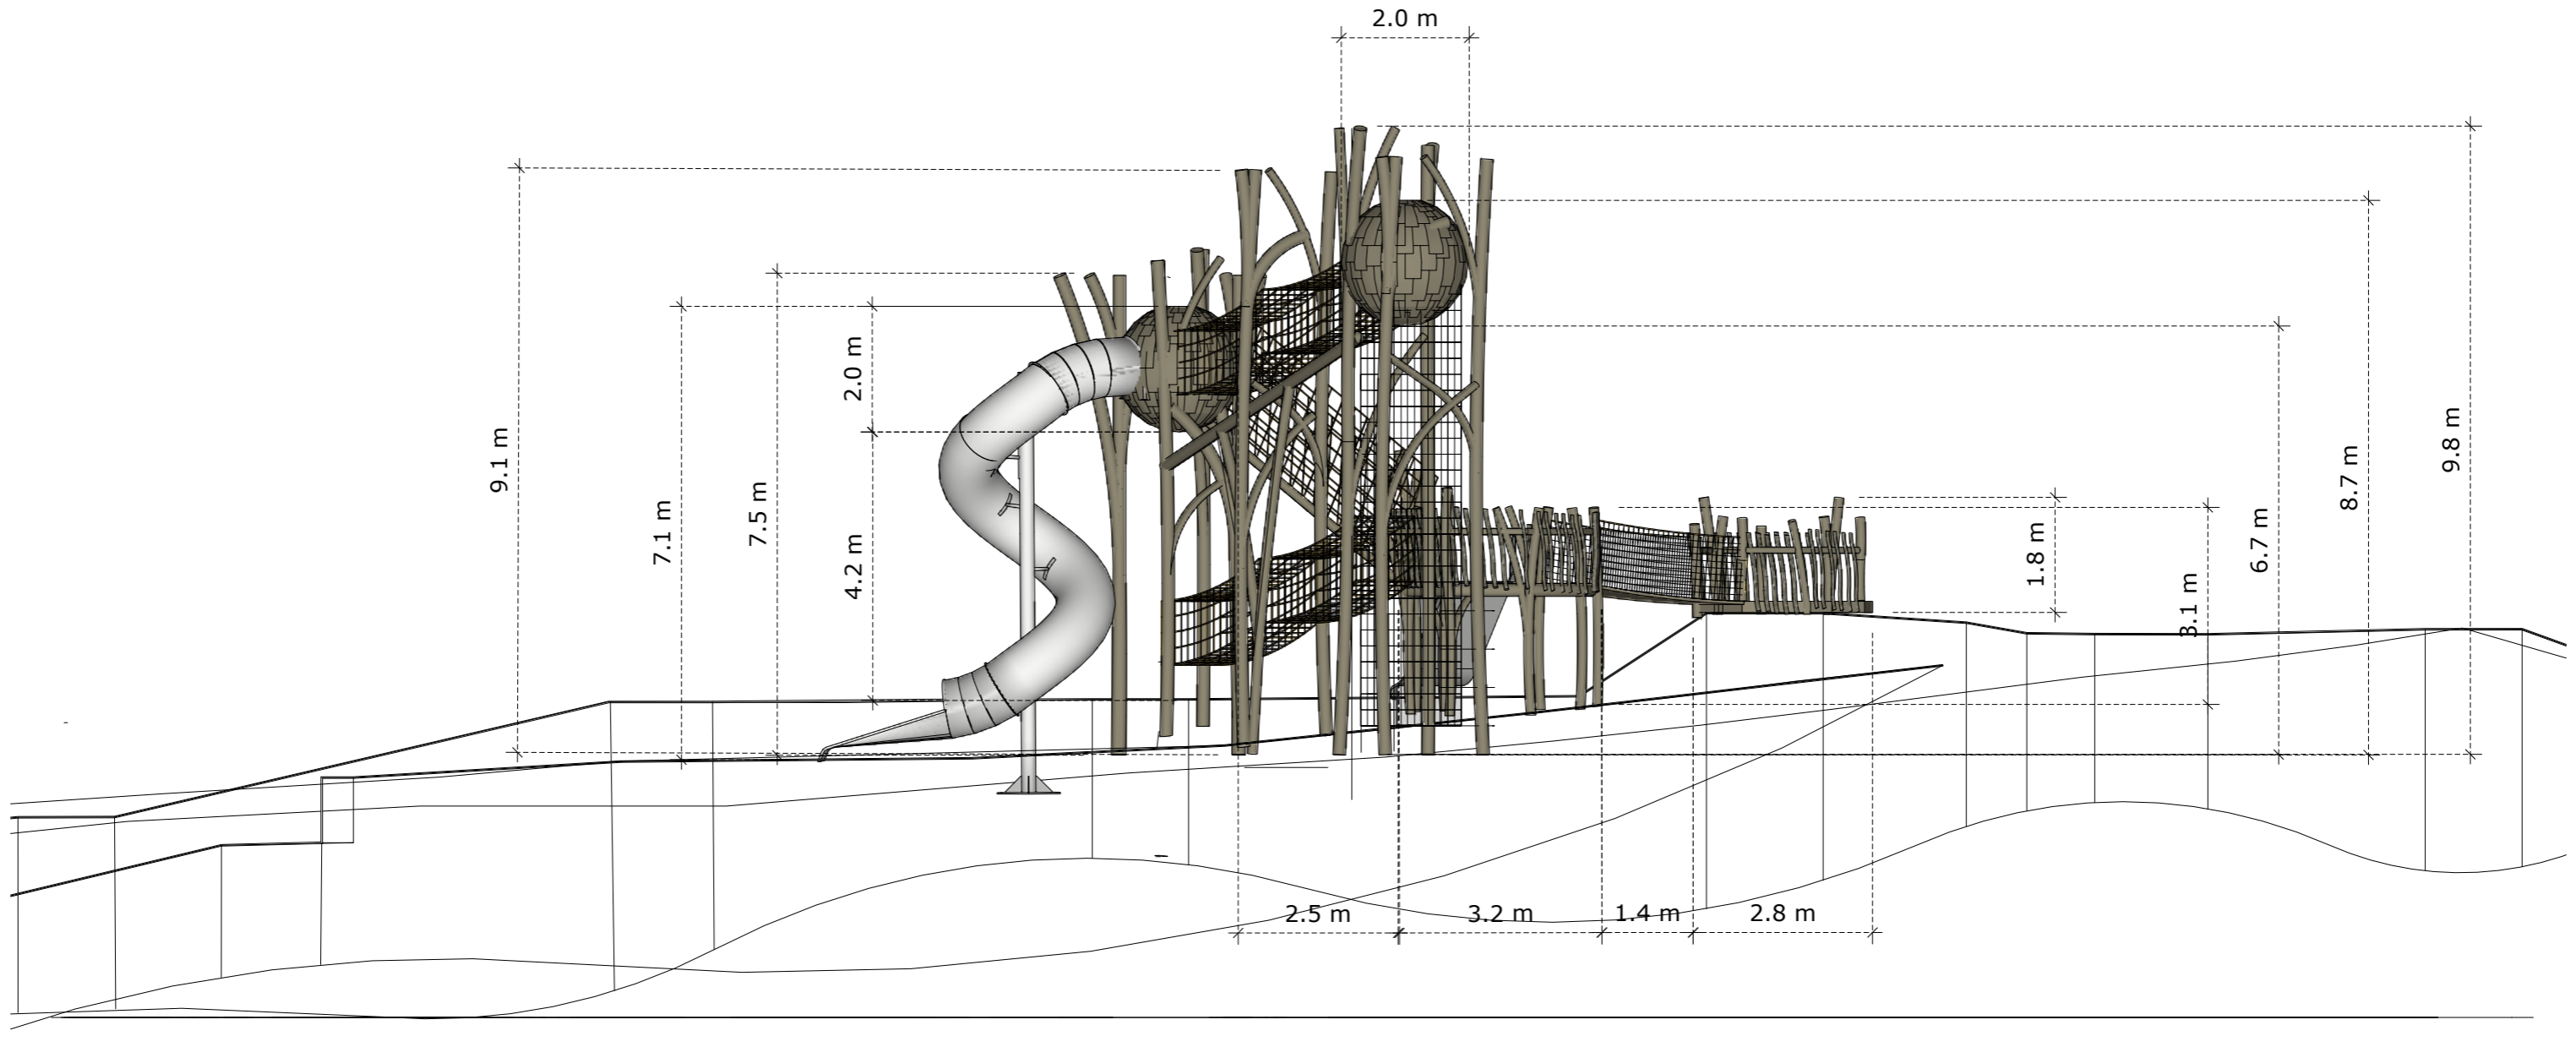


East elevation

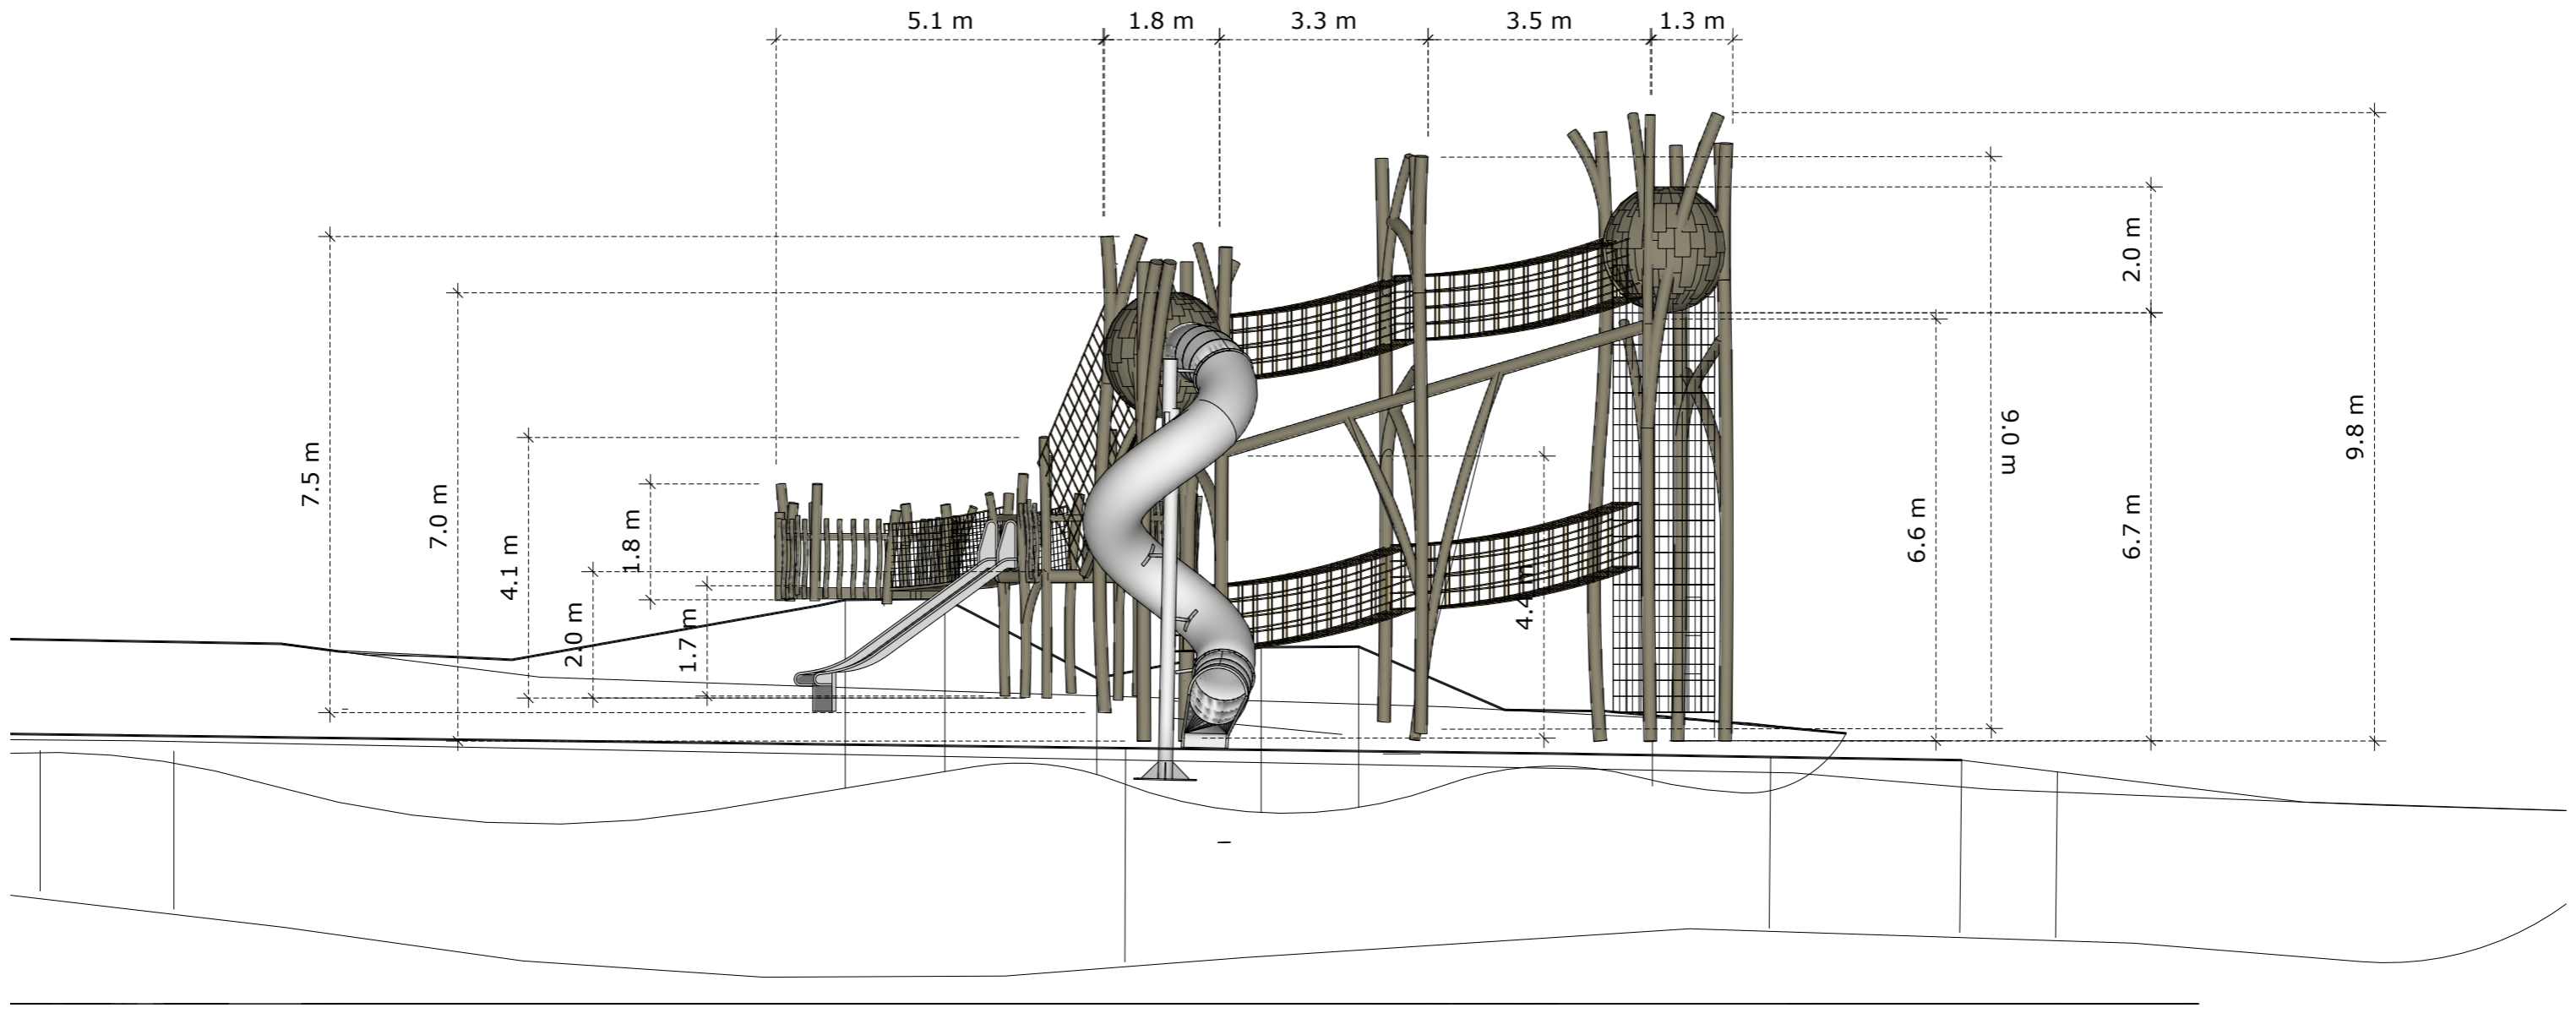

The wild man and wild woman lookout

South elevation

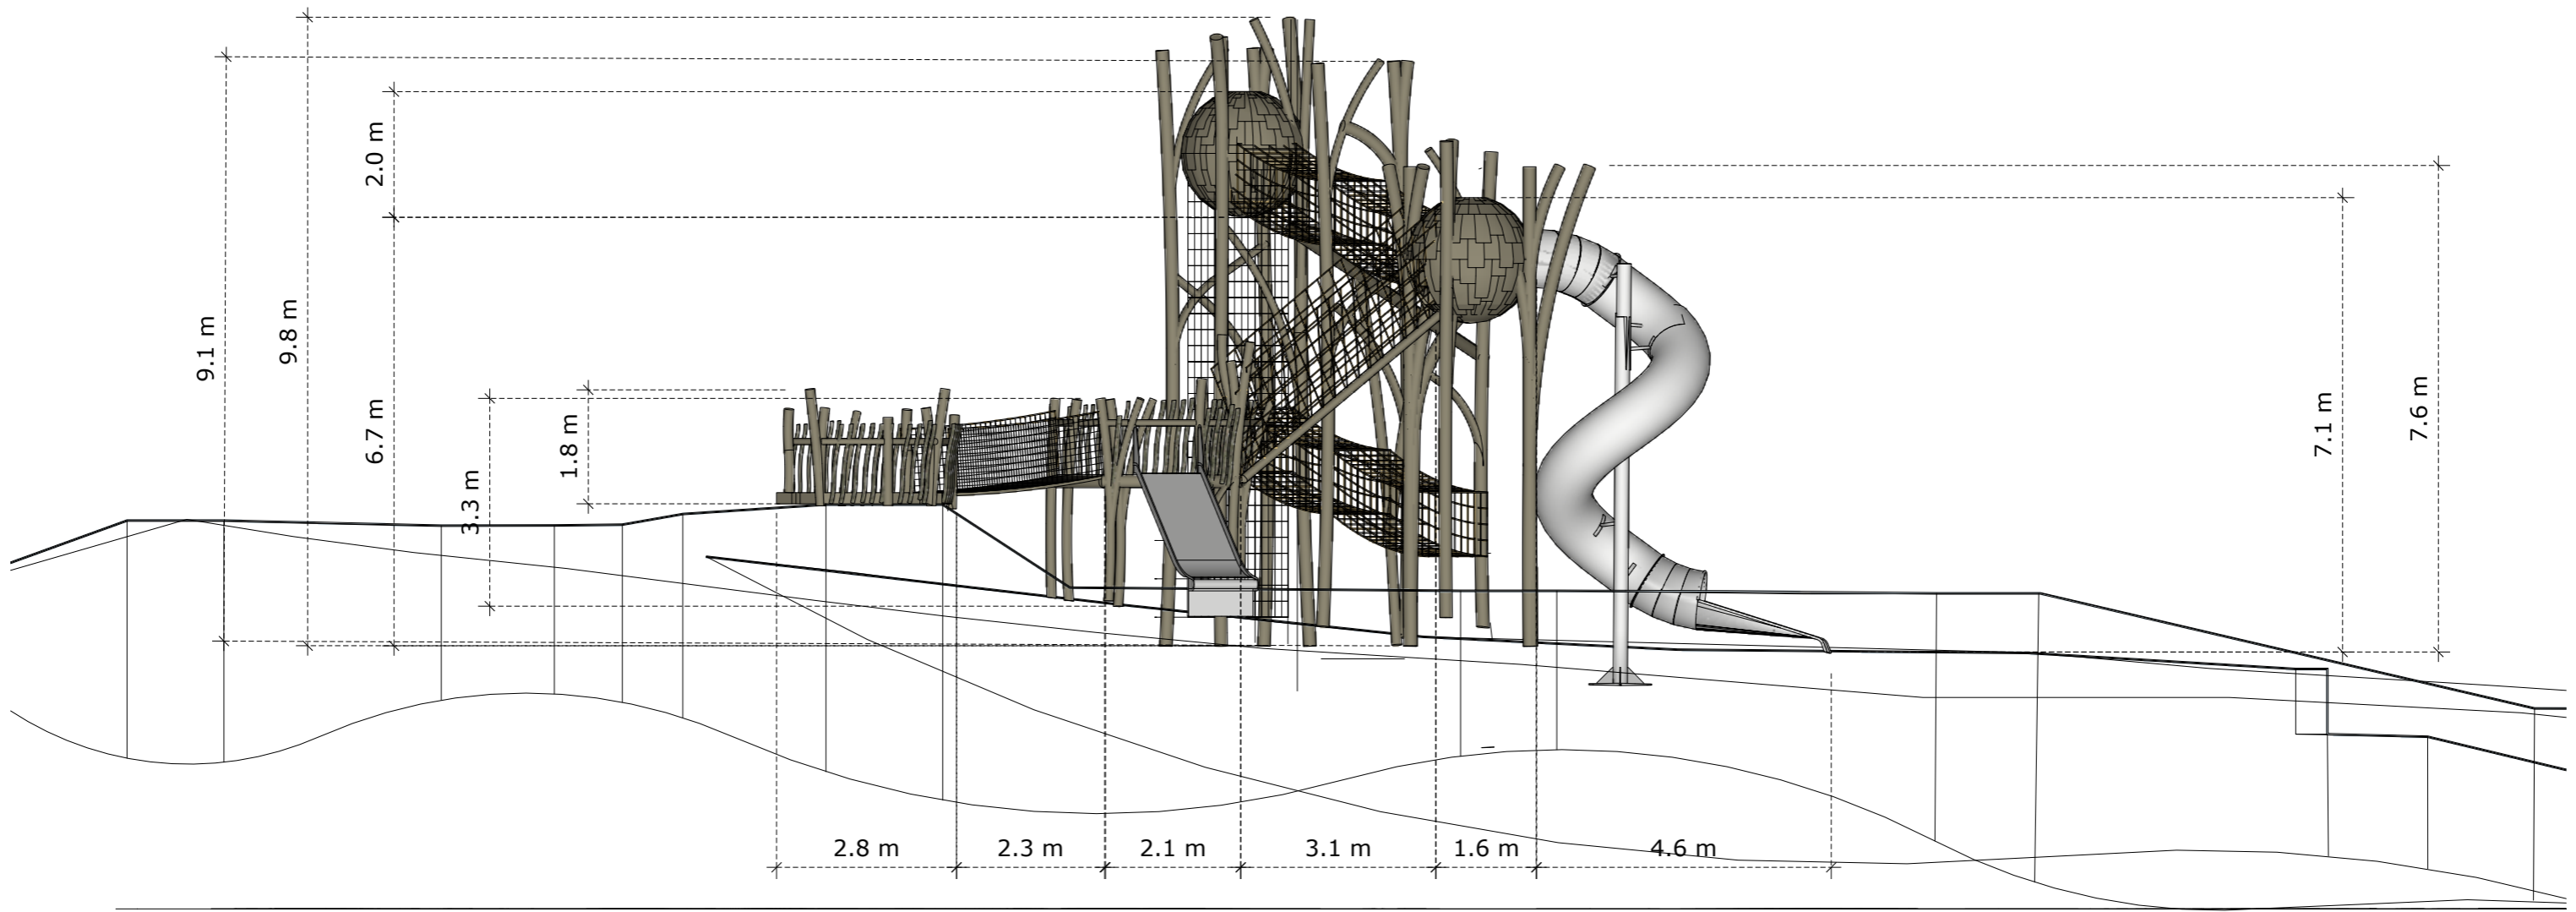



The wild man and wild woman lookout

West elevation

