



The wild man and wild woman lookout

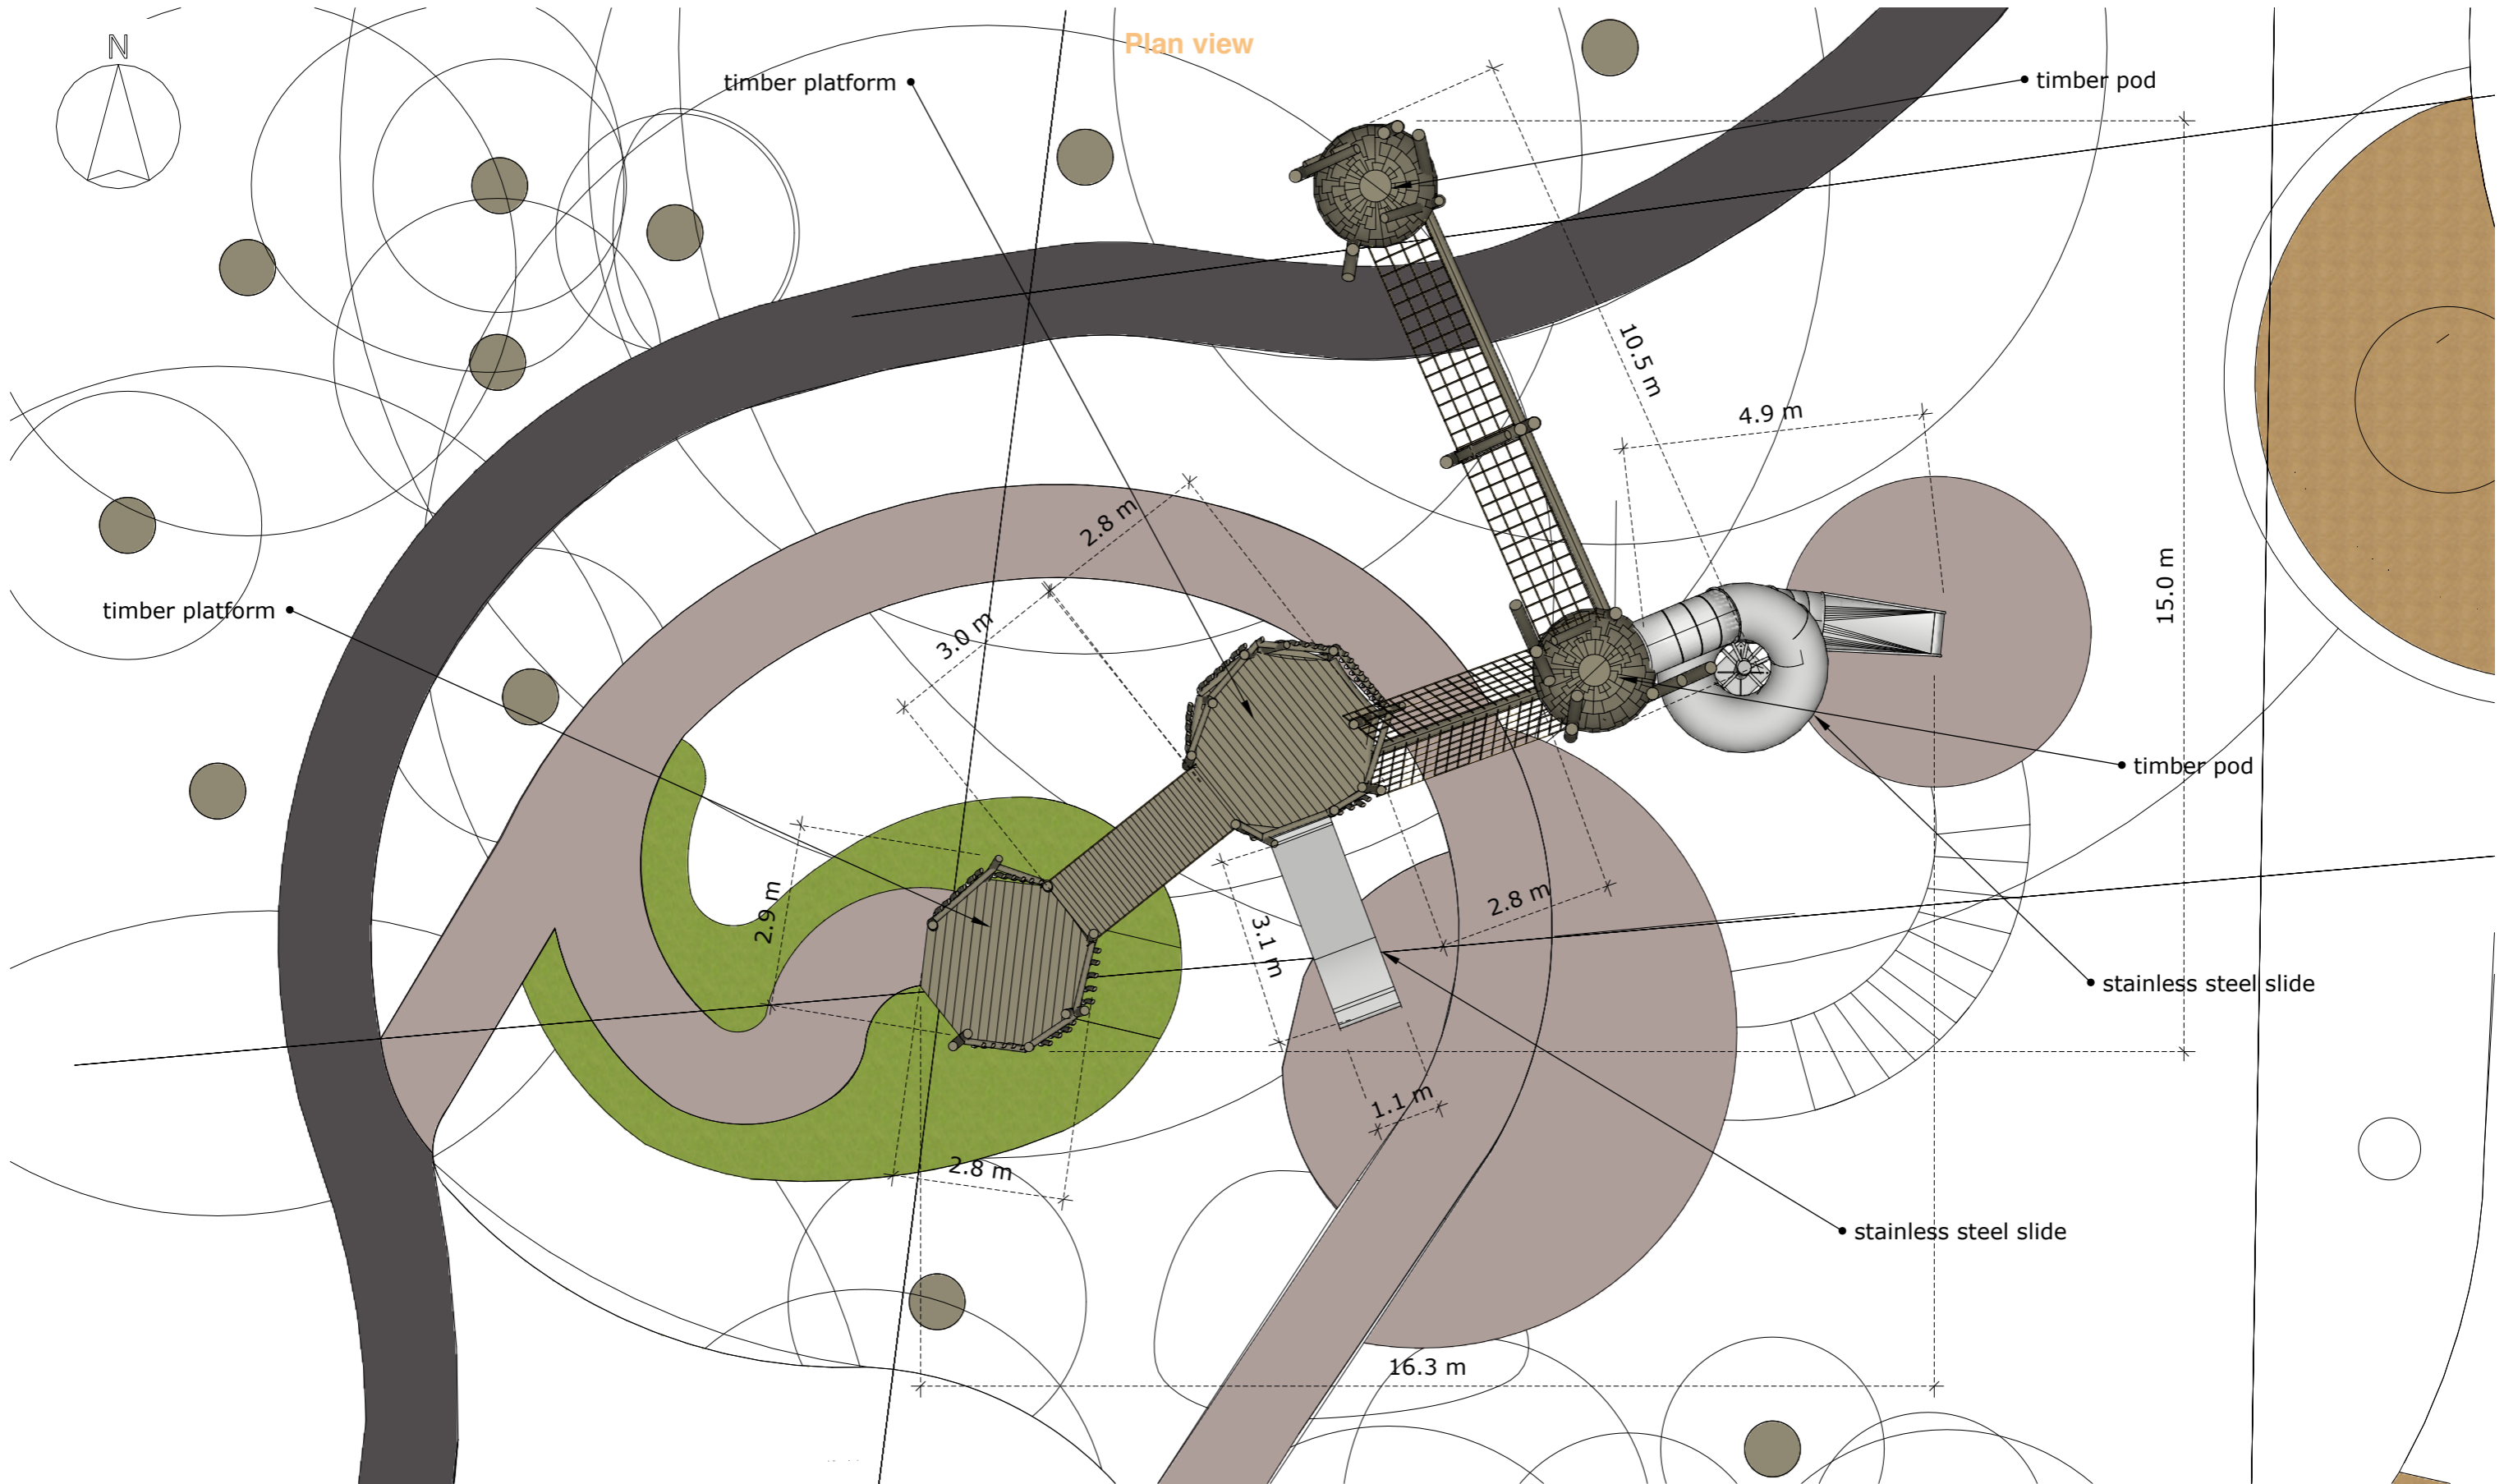


North elevation

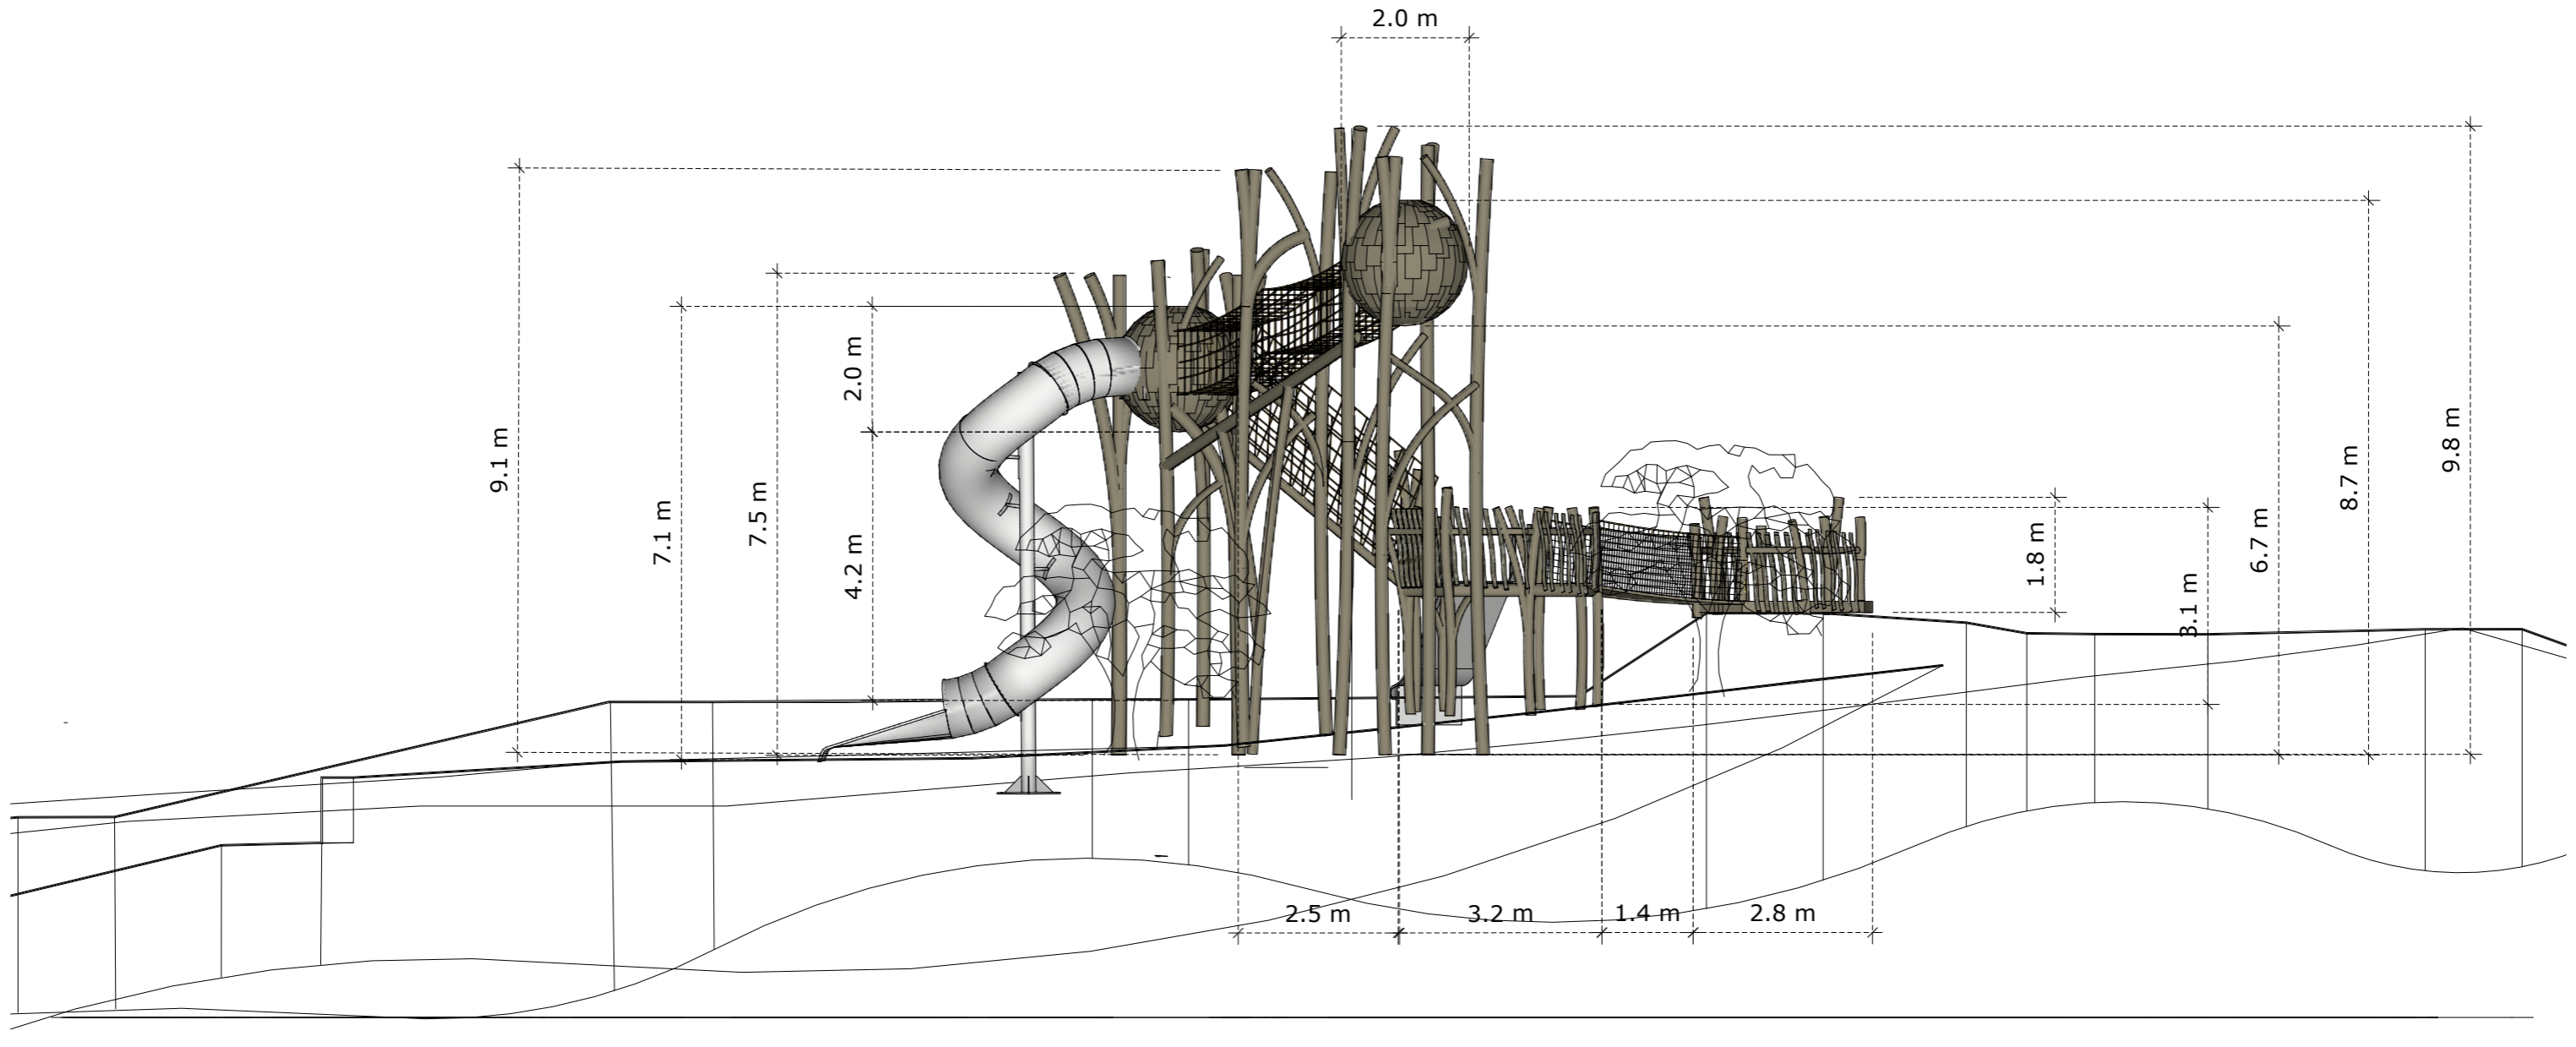


The wild man and wild woman lookout

East elevation

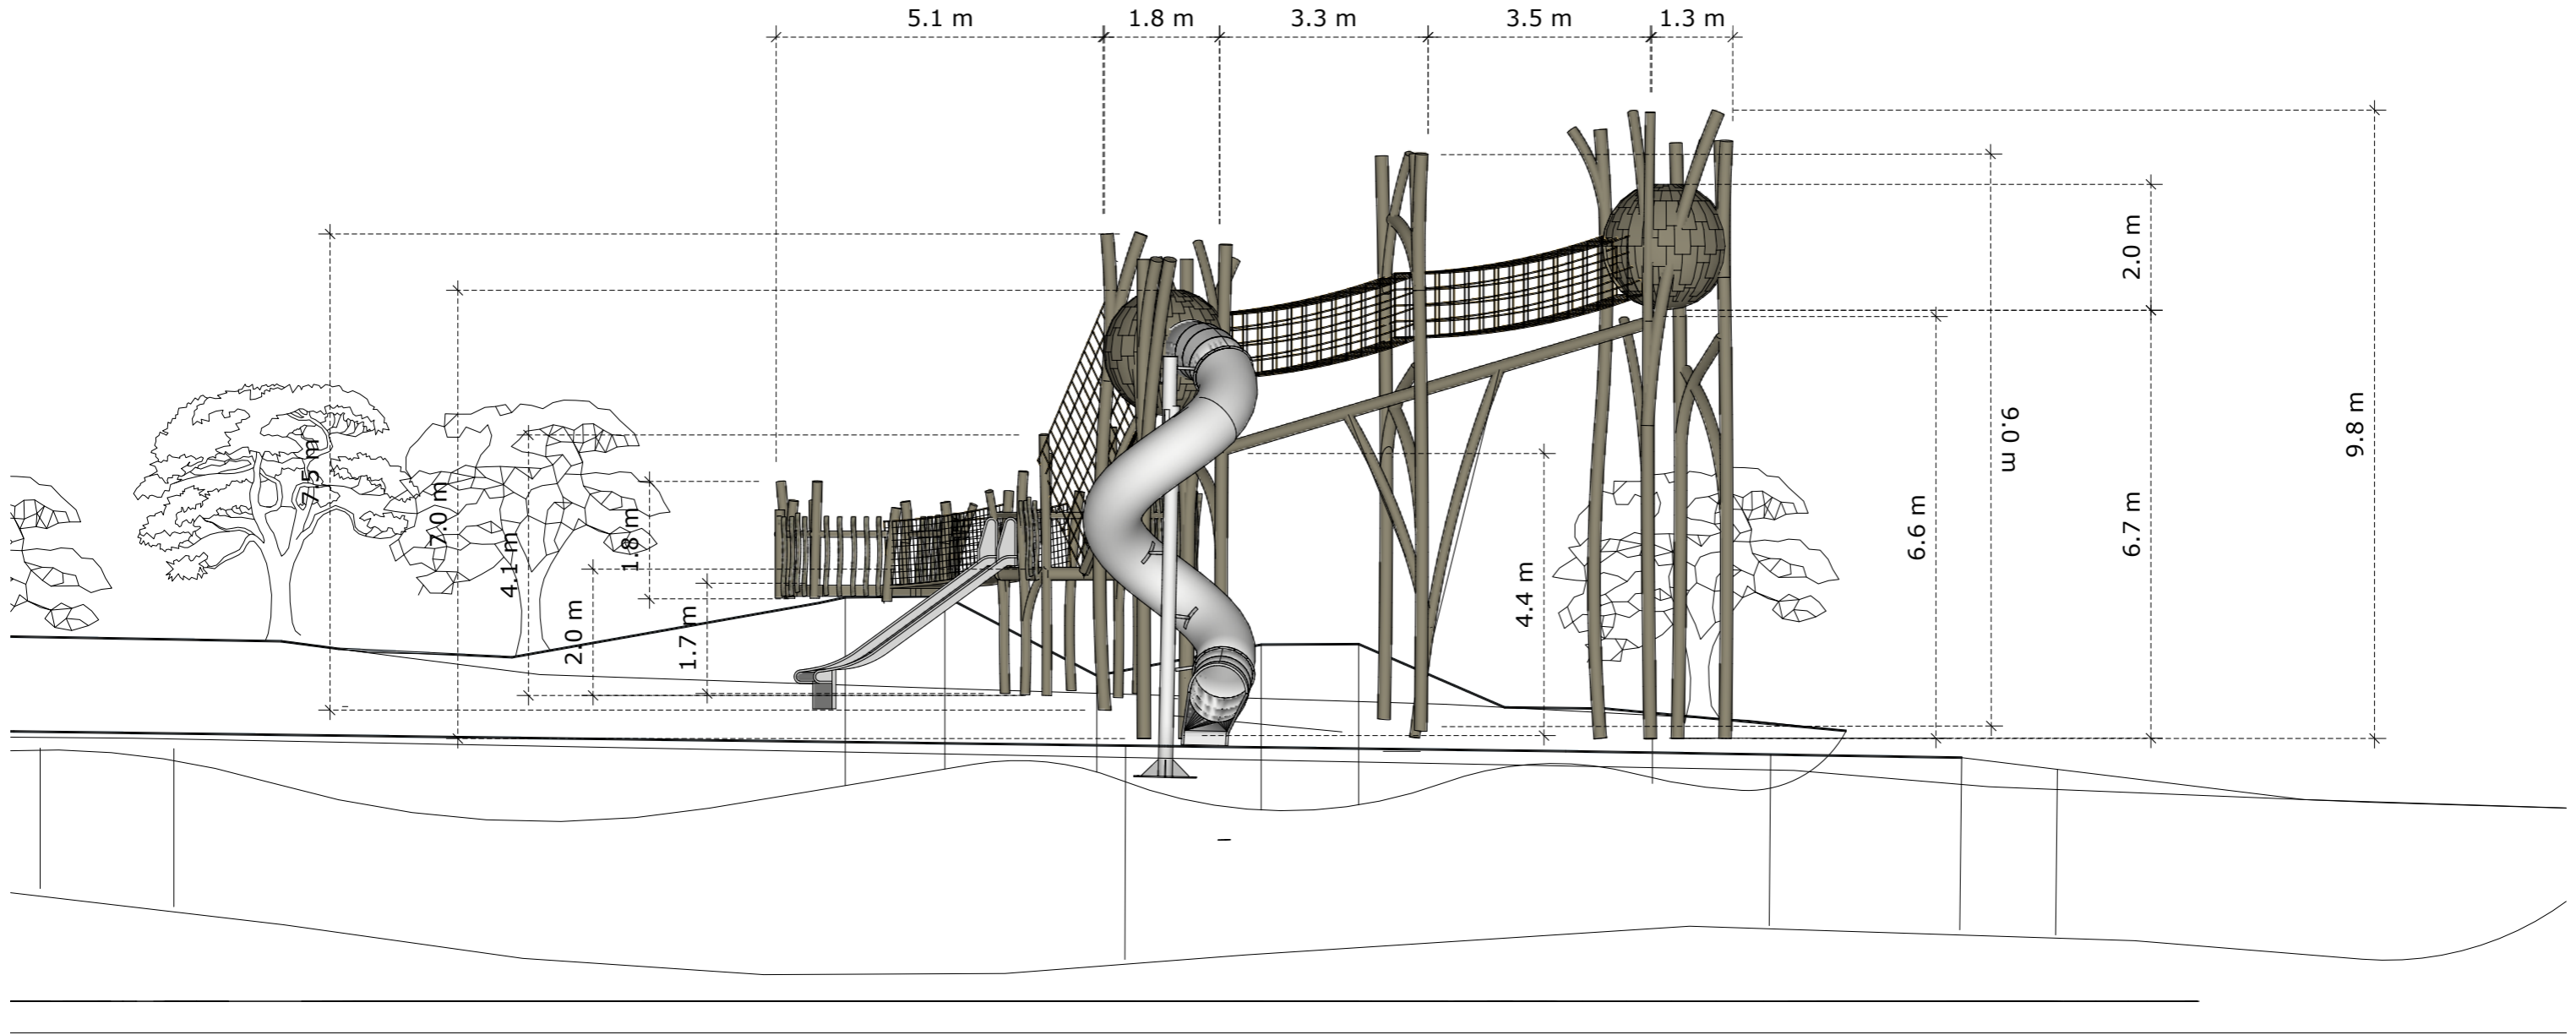

The wild man and wild woman lookout

South elevation

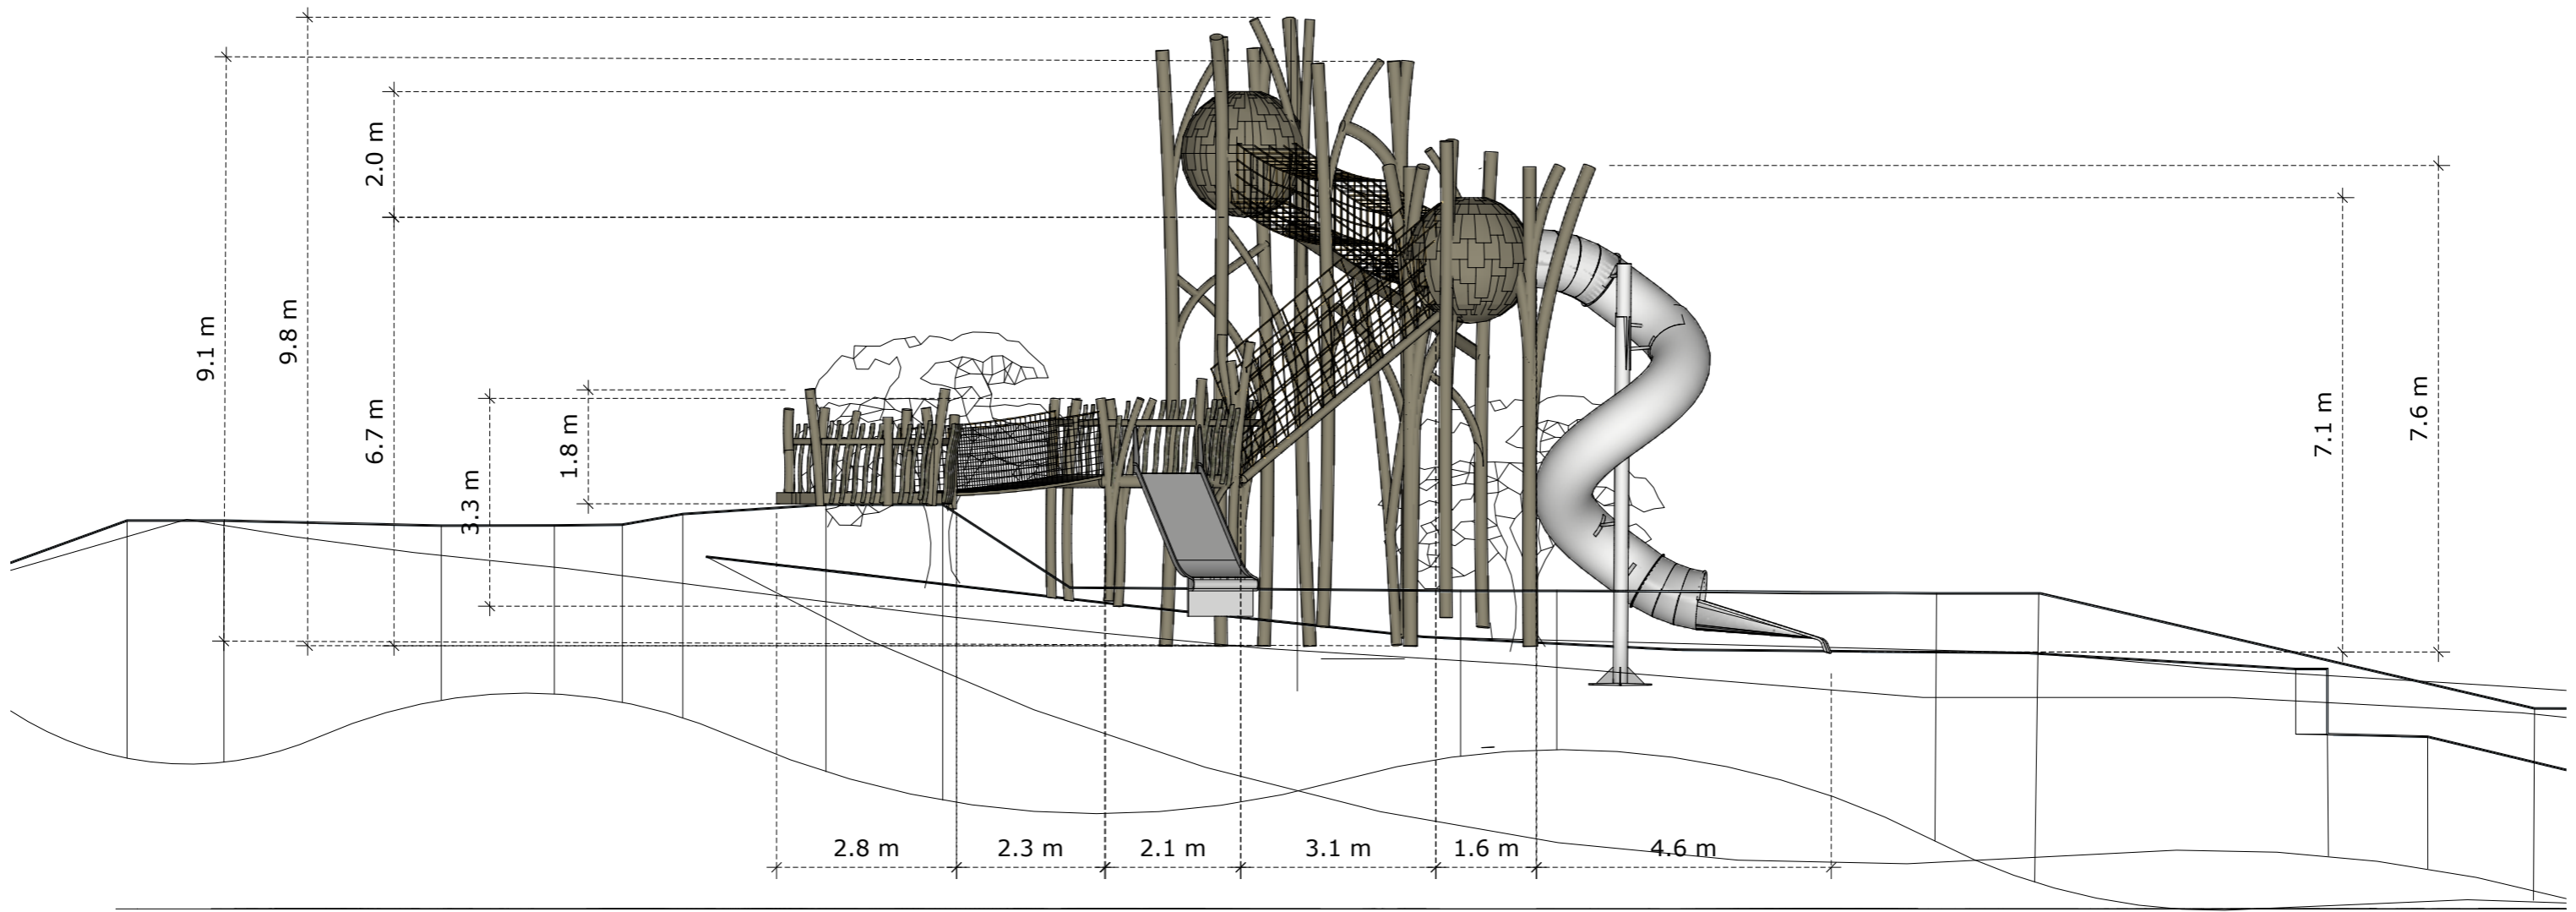

The wild man and wild woman lookout

West elevation

