



The middleton's plant collection

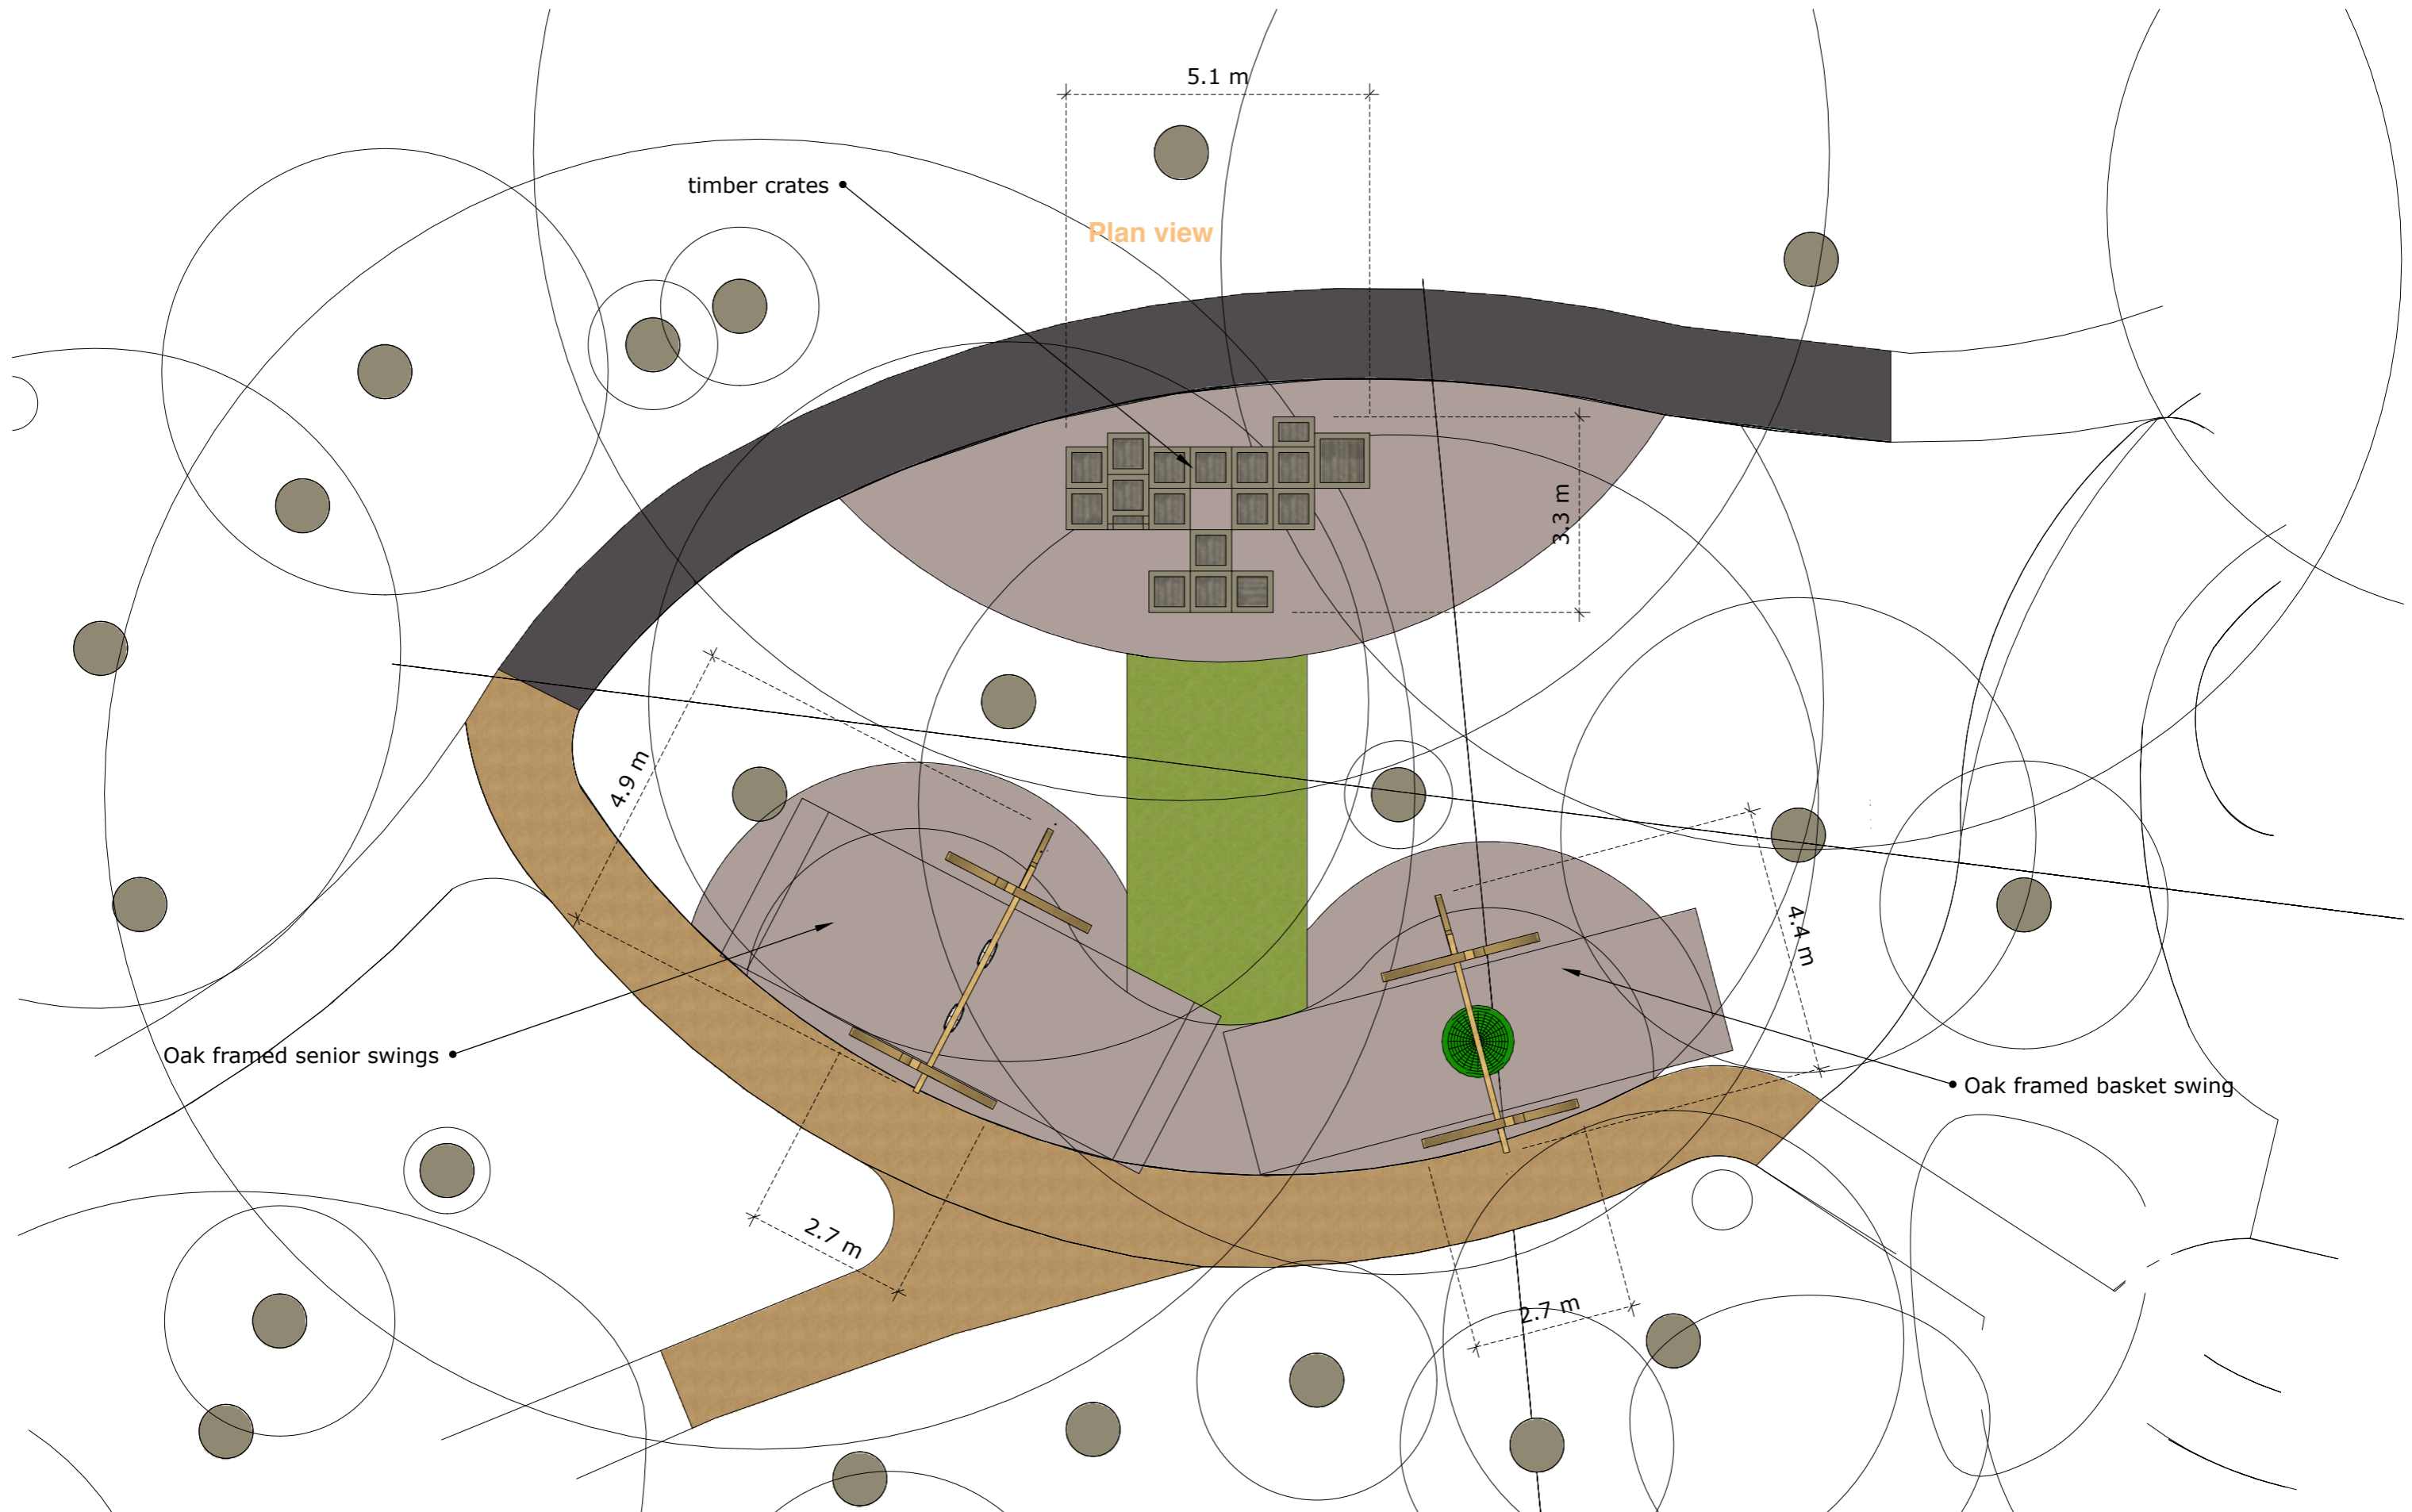


North elevation

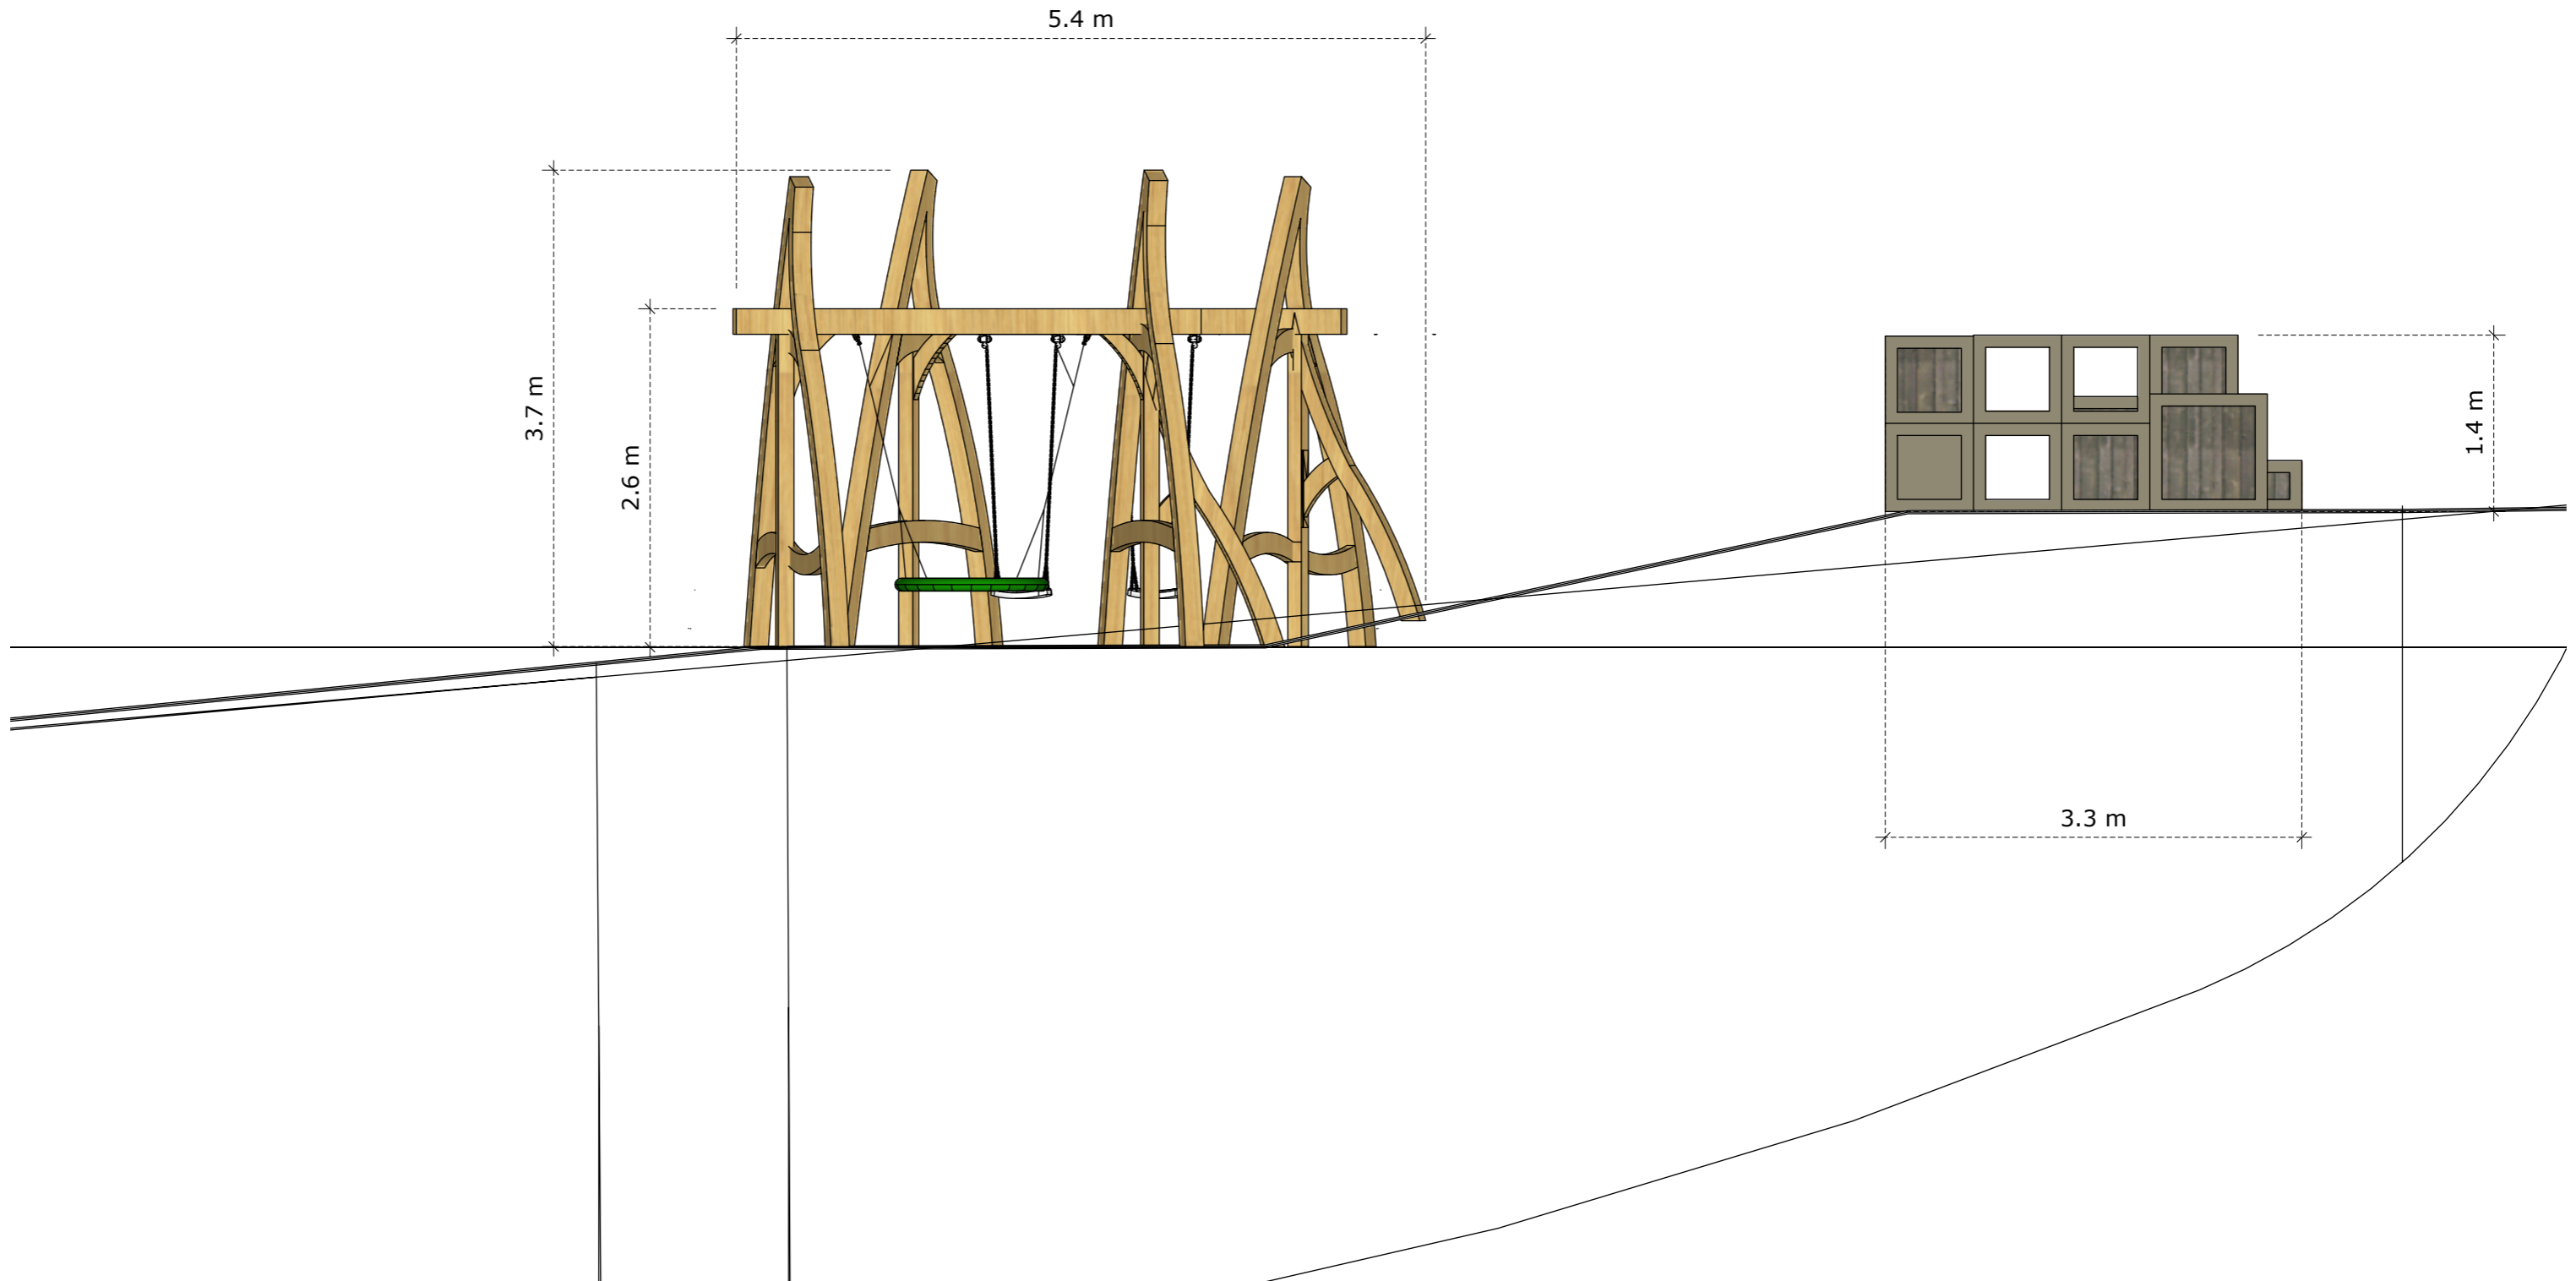


The middleton's plant collection

East elevation

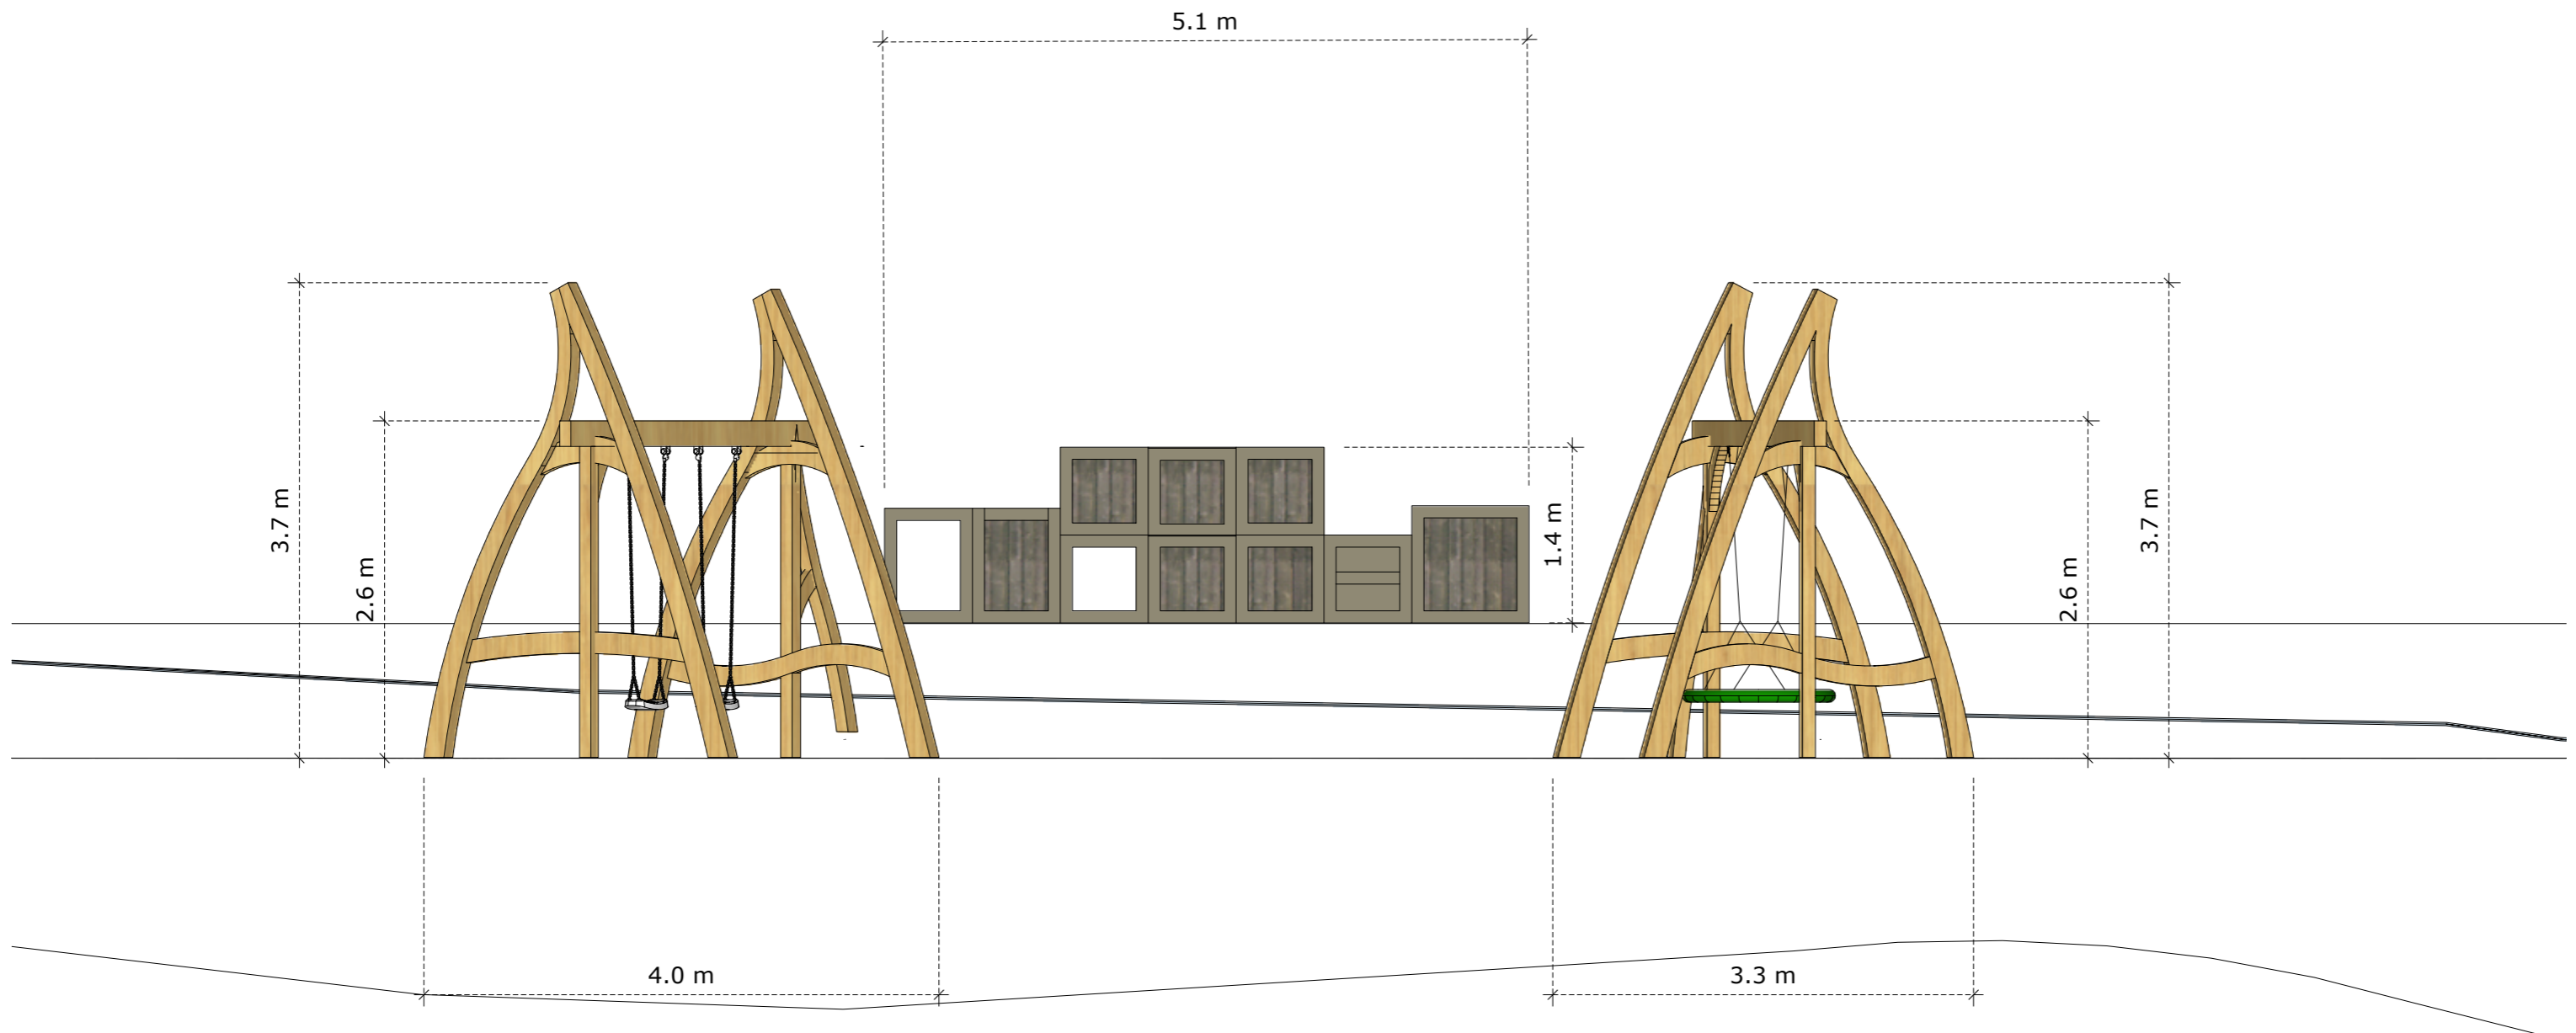

South elevation

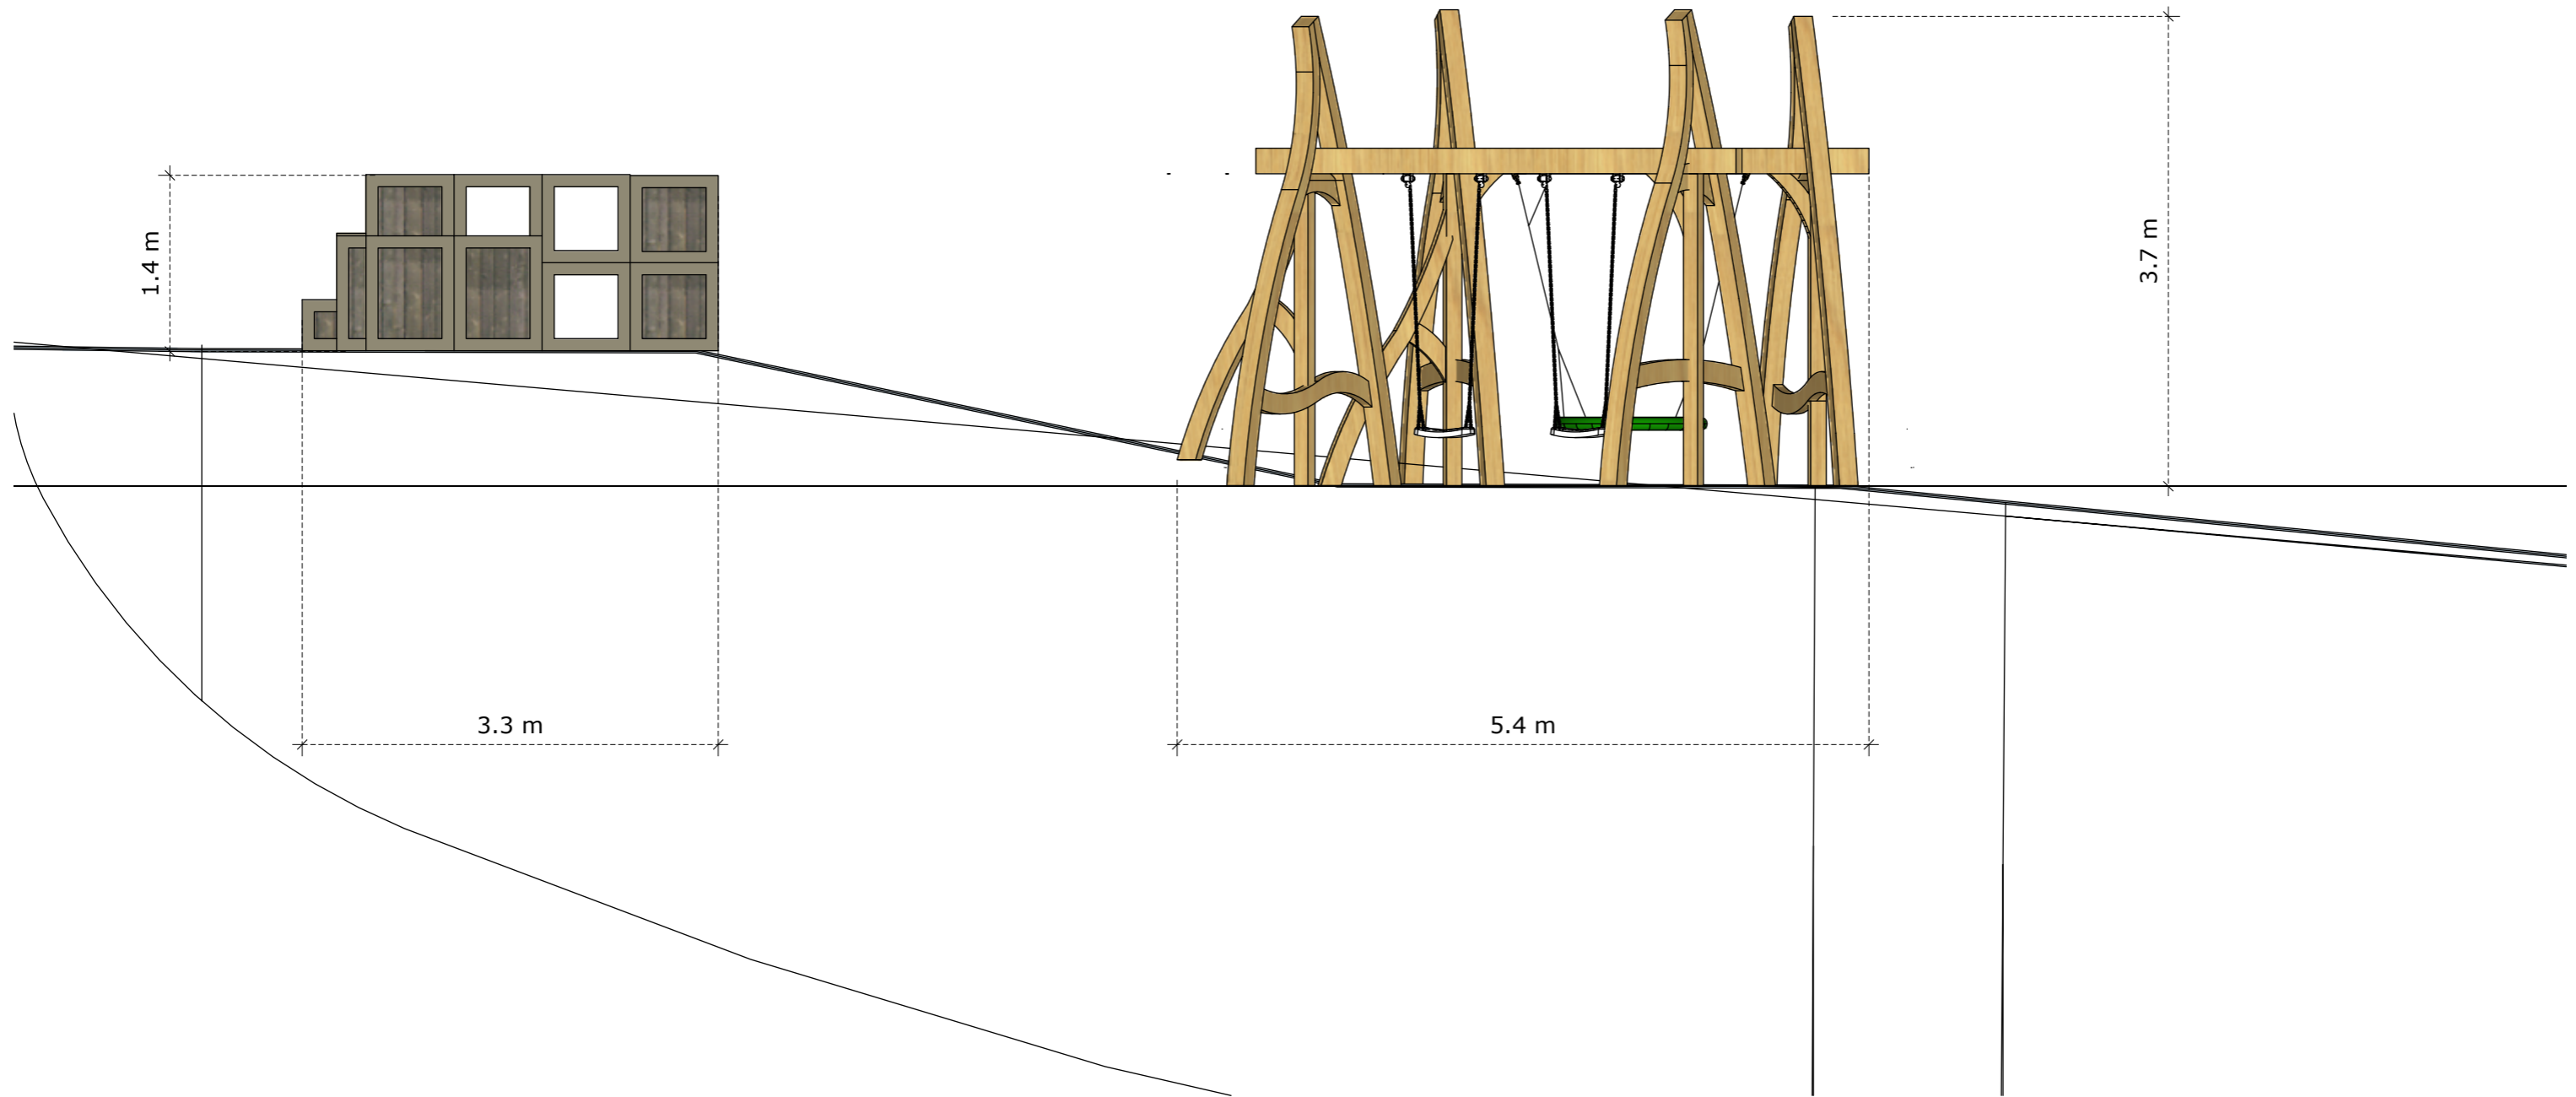

West elevation

