



**VALE**  
**GARDEN**  
**HOUSES**

LTD

LONDONTHORPE ROAD  
GRANTHAM  
LINCOLNSHIRE, NG31 9SJ

TEL: 01476 564433 FAX: 01476 578555

NOTE:

BASEWORKS ARE TO BE SET OUT ONLY TO FOUNDATION DRAWINGS. CONTRACTORS AND ERECTORS MUST VERIFY ALL DIMENSIONS ON SITE BEFORE WORK COMMENCES.

THIS DRAWING, ITS DESIGN AND APPLICATION TO SITE, AND ITS COMPONENTS REMAINS THE PROPERTY OF VALE GARDEN HOUSES LTD. AND MAY NOT BE REPRODUCED IN ANY WAY WITHOUT PRIOR CONSENT

1M @ 1:100  
5M @ 1:500

2M @ 1:50  
50M @ 1:1250

Client: 43075

MR. S. STUART

Address:

THE GRANGE,  
HACEBY,  
SLEAFORD,  
LINCOLNSHIRE,  
NG34 0EQ

Scale:  
1:100 @ A3

Date:  
26.01.22

Drawn By:  
ANVA



Checked By:  
E. MARRIS

Drawing:  
PROPOSED ELEVATIONS & FLOORPLAN


Drawing No.  
A1Q 12379 -1 P1



WEST ELEVATION

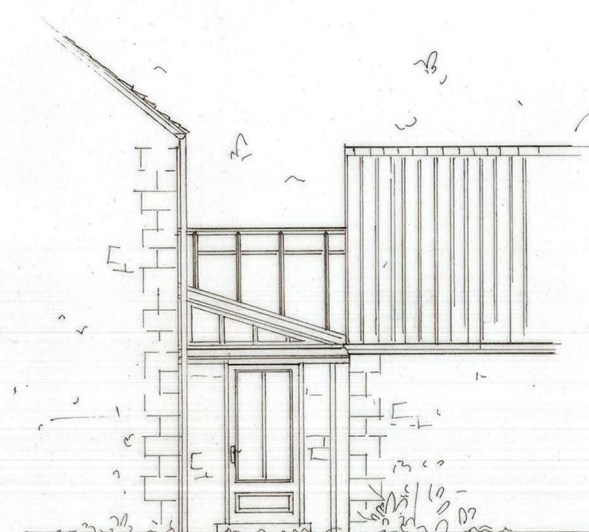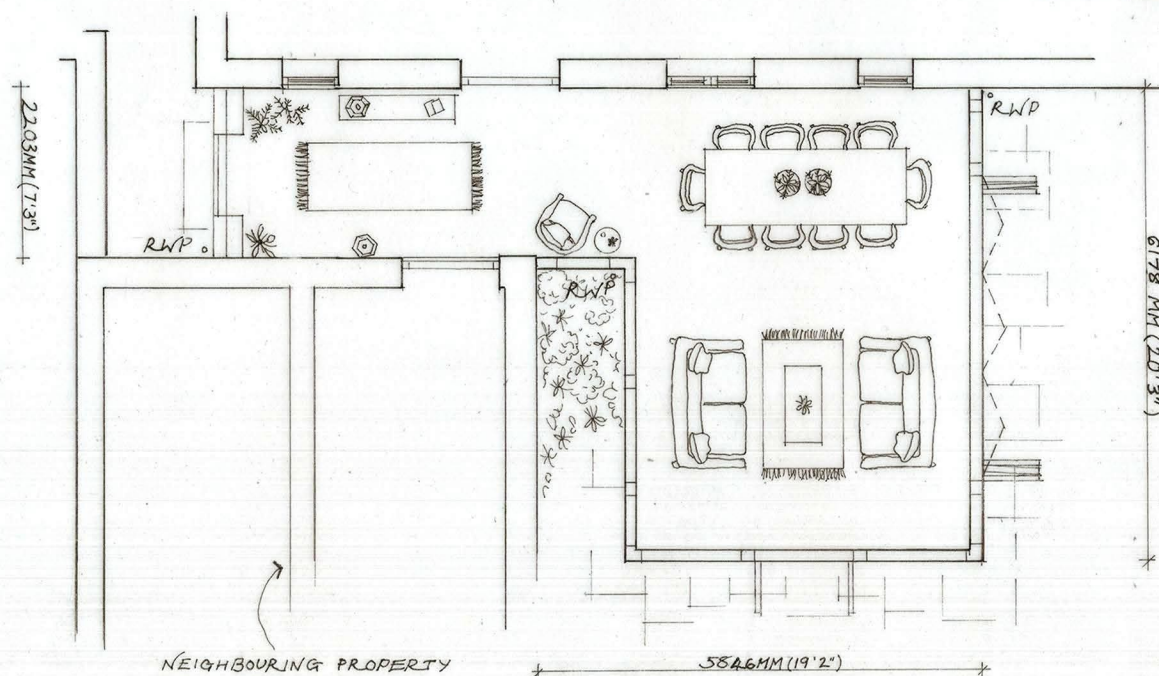

NORTH ELEVATION

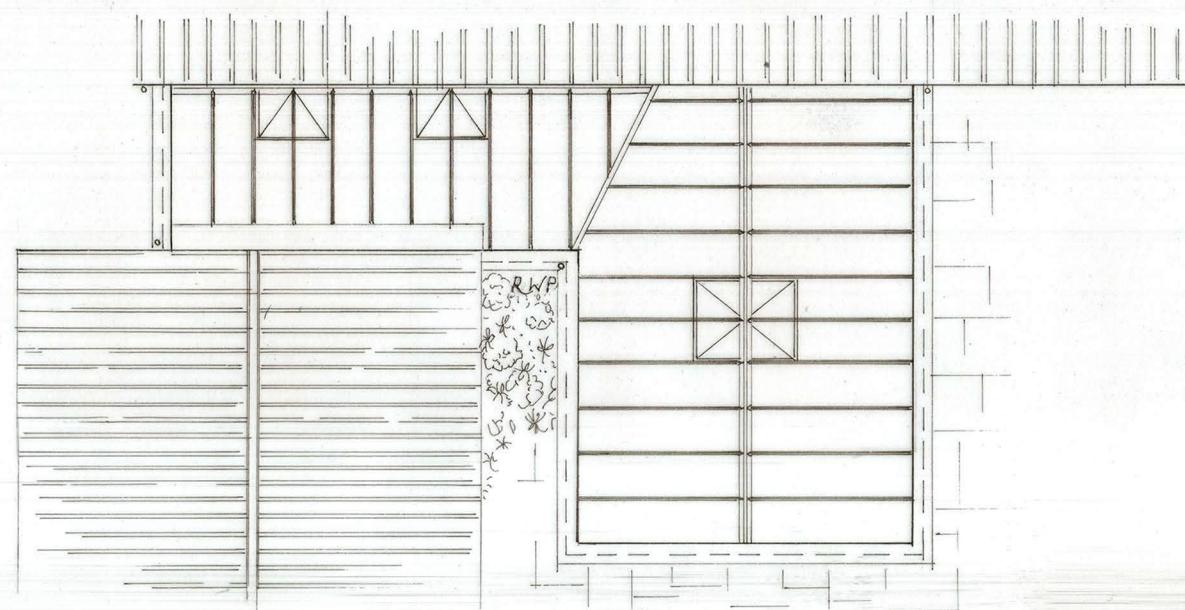

SOUTH ELEVATION