
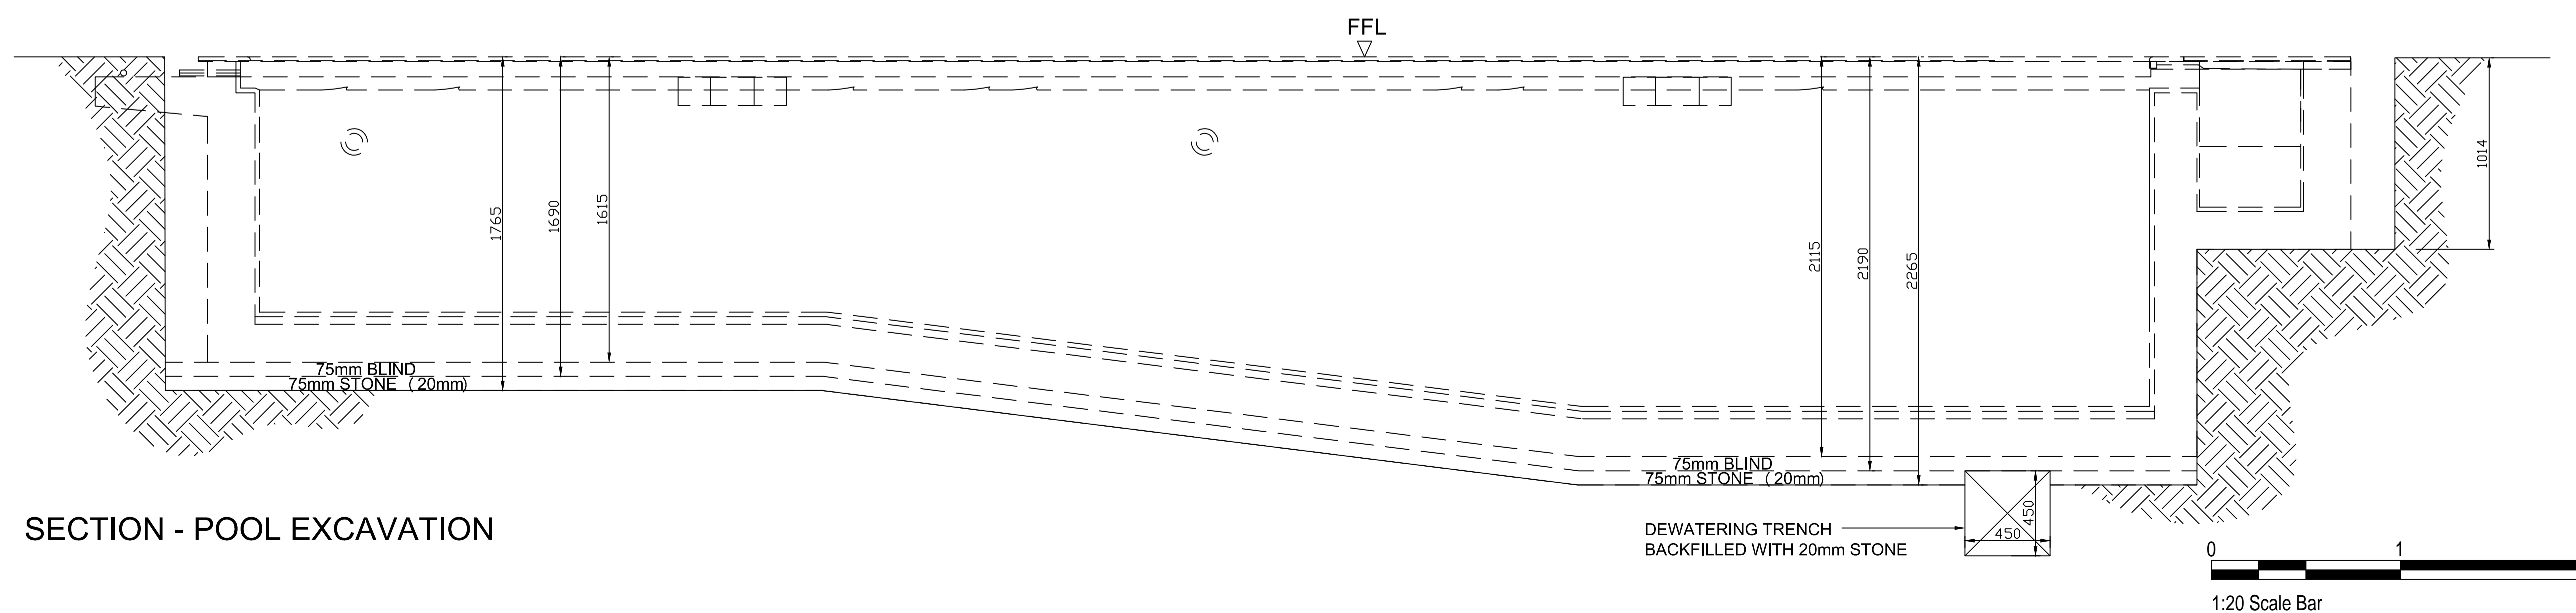


General Notes:

Rev	Description	Date
A	Issued For Comment	-/-/-
B		-/-/-
C		-/-/-
D		-/-/-
E		-/-/-
F		-/-/-
H		-/-/-
I		-/-/-
J		-/-/-
K		-/-/-
L		-/-/-

Project JAGO		
Title EXCAVATION		
Client		
Drawn By -	Checked By -	Date 10/02/22
Scale @A1 1:20	Project No. 1301	
Drawing Number 1301-005-001	Rev AA	

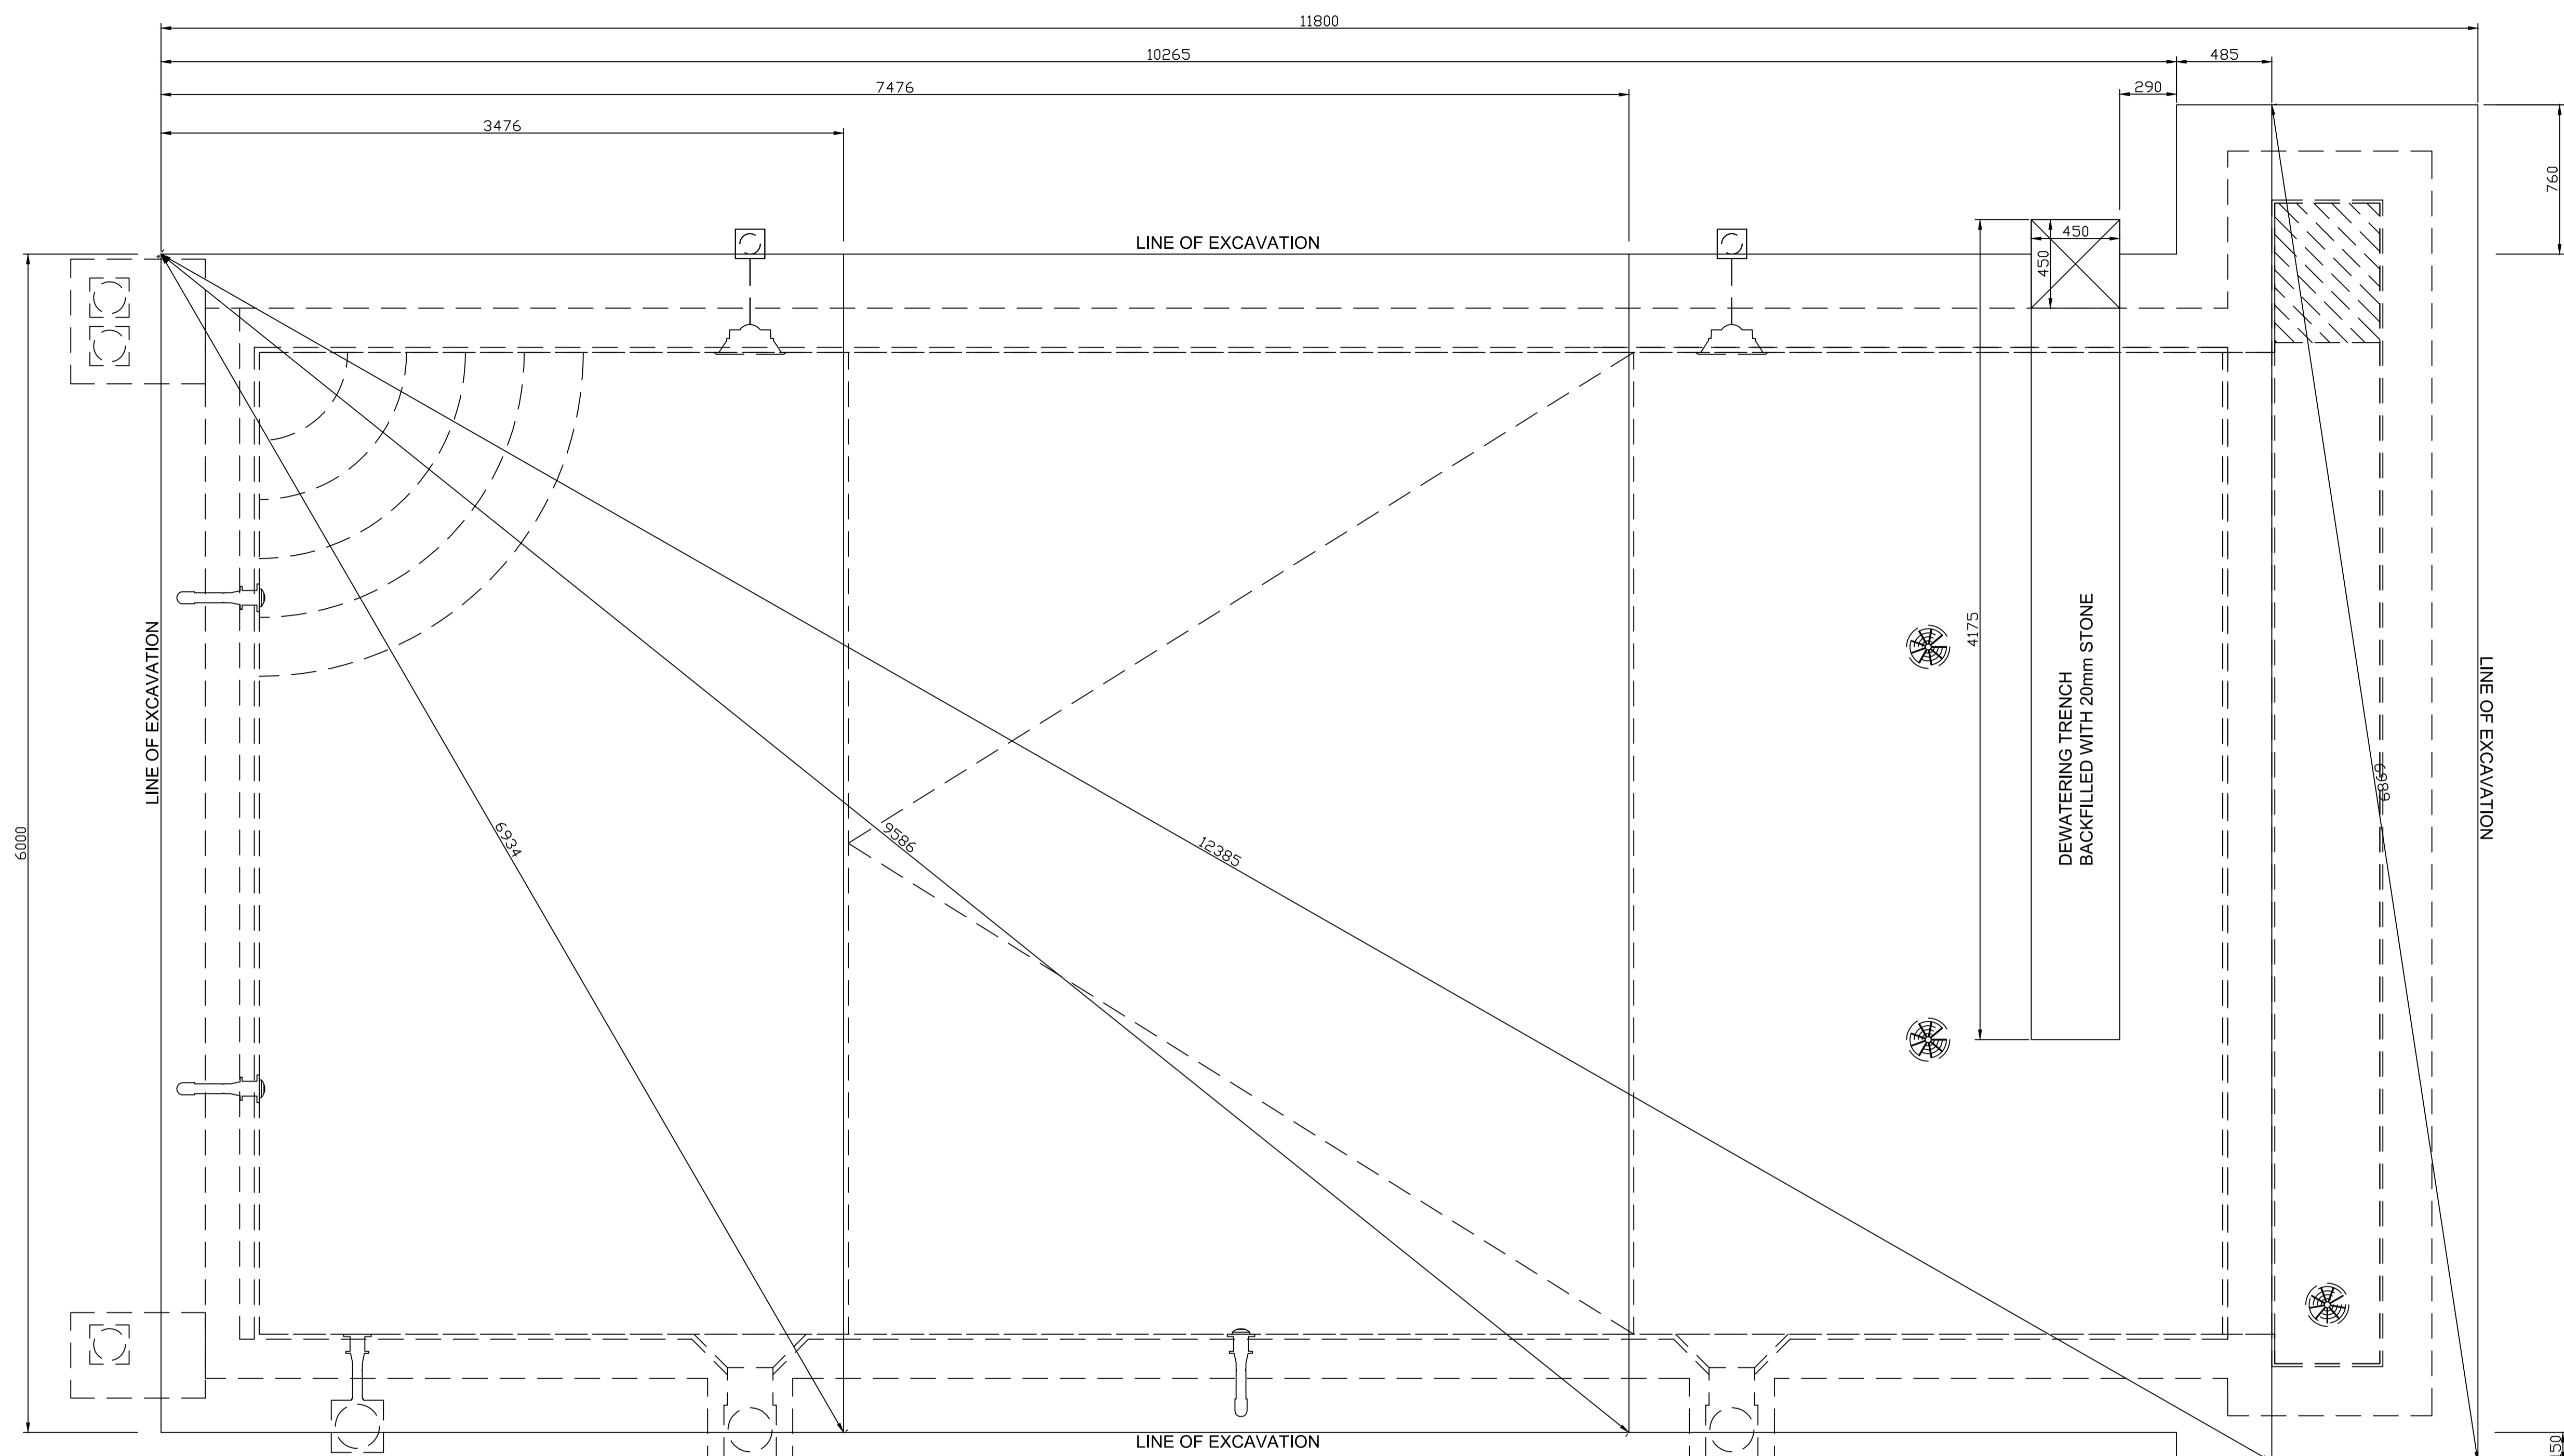

SECTION - POOL EXCAVATION