




PLAN - POOL STRUCTURE

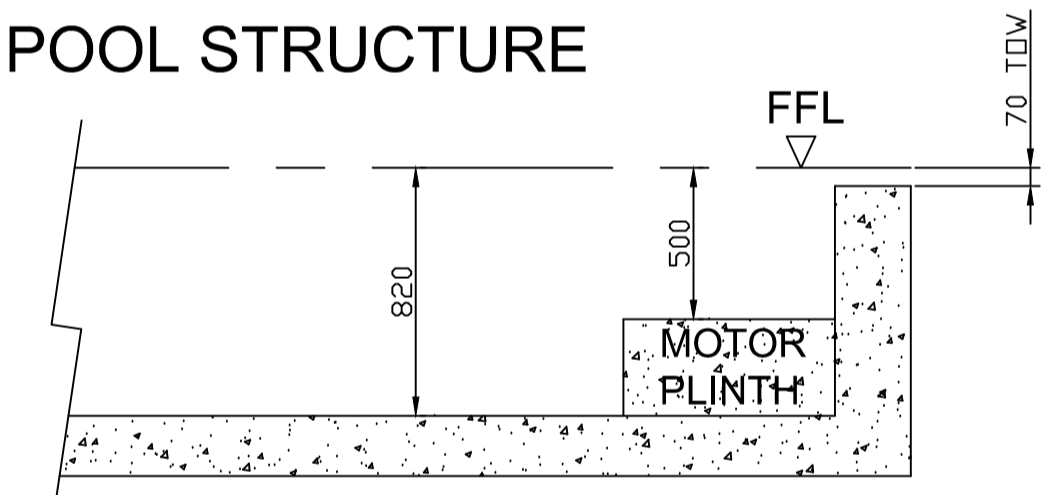


SECTION AA - COVER PIT

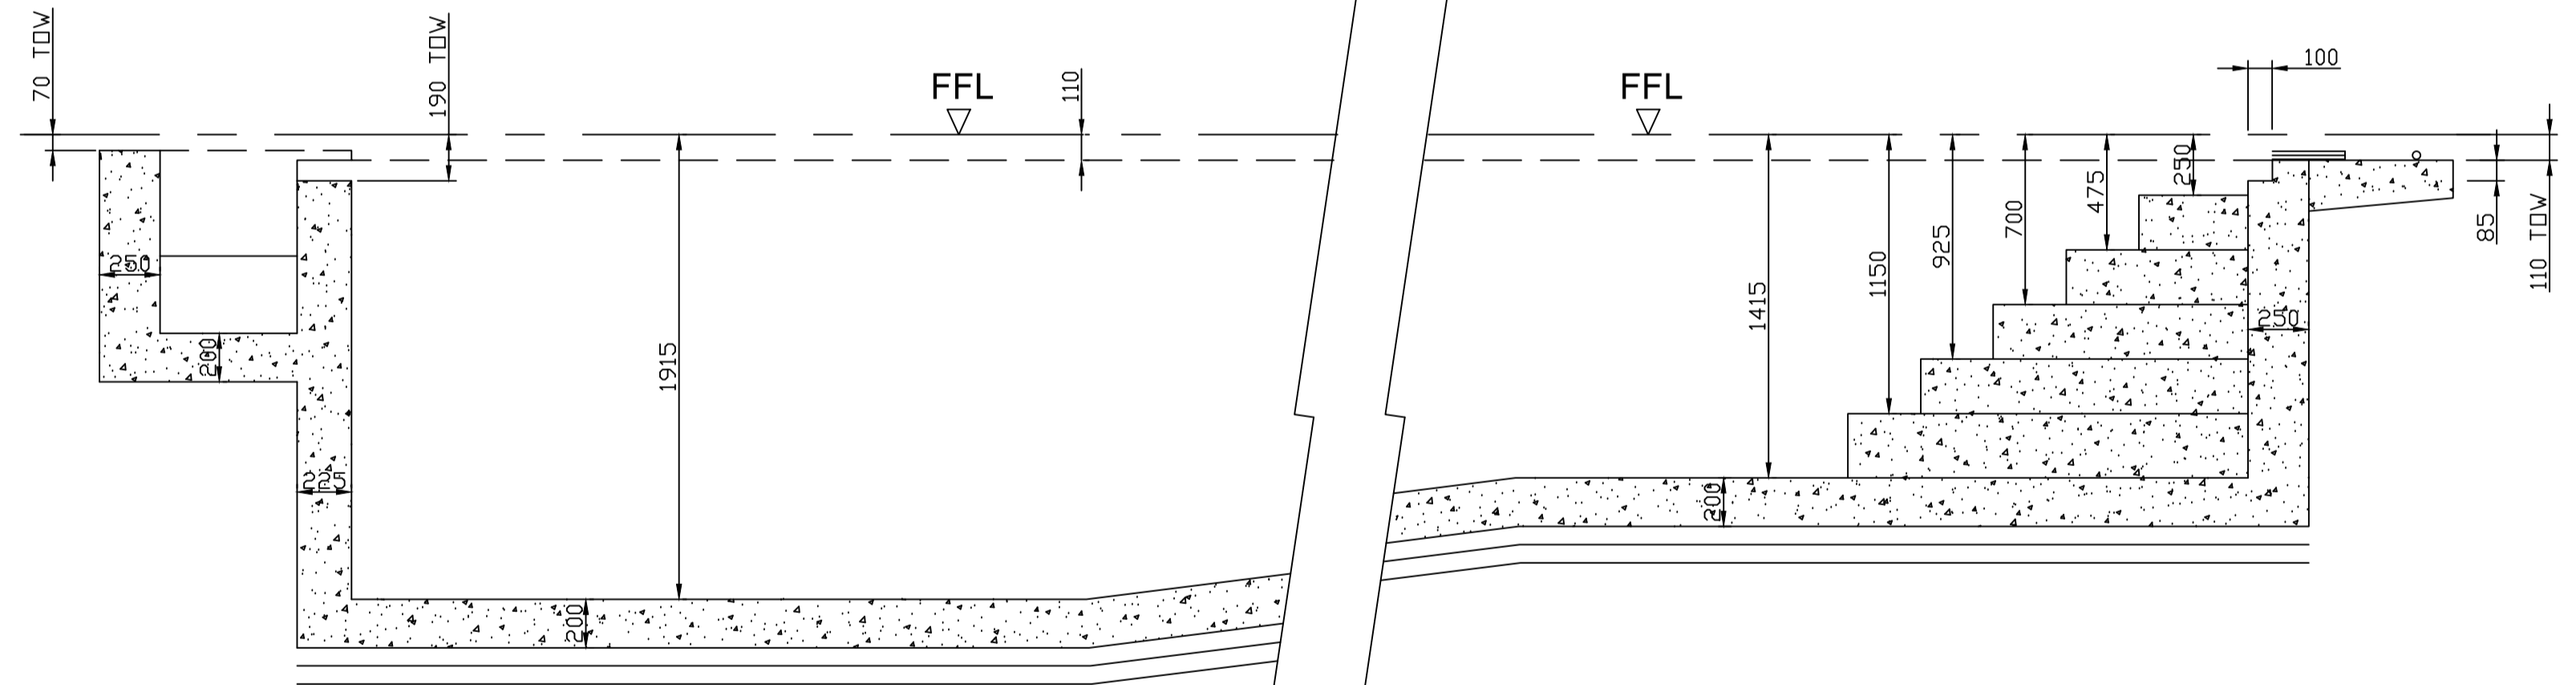


SECTION BB- POOL LENGTH

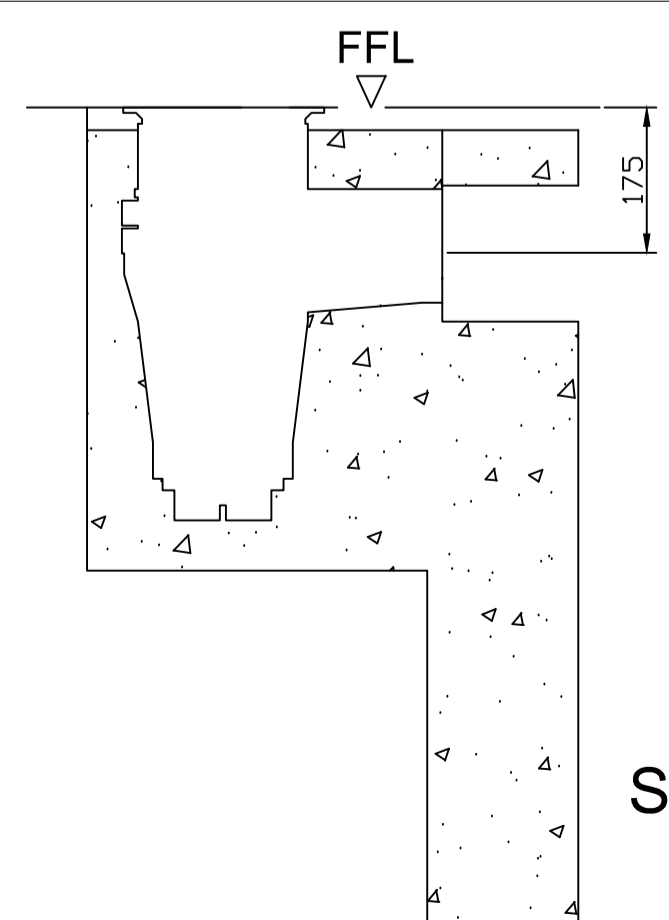


SKM

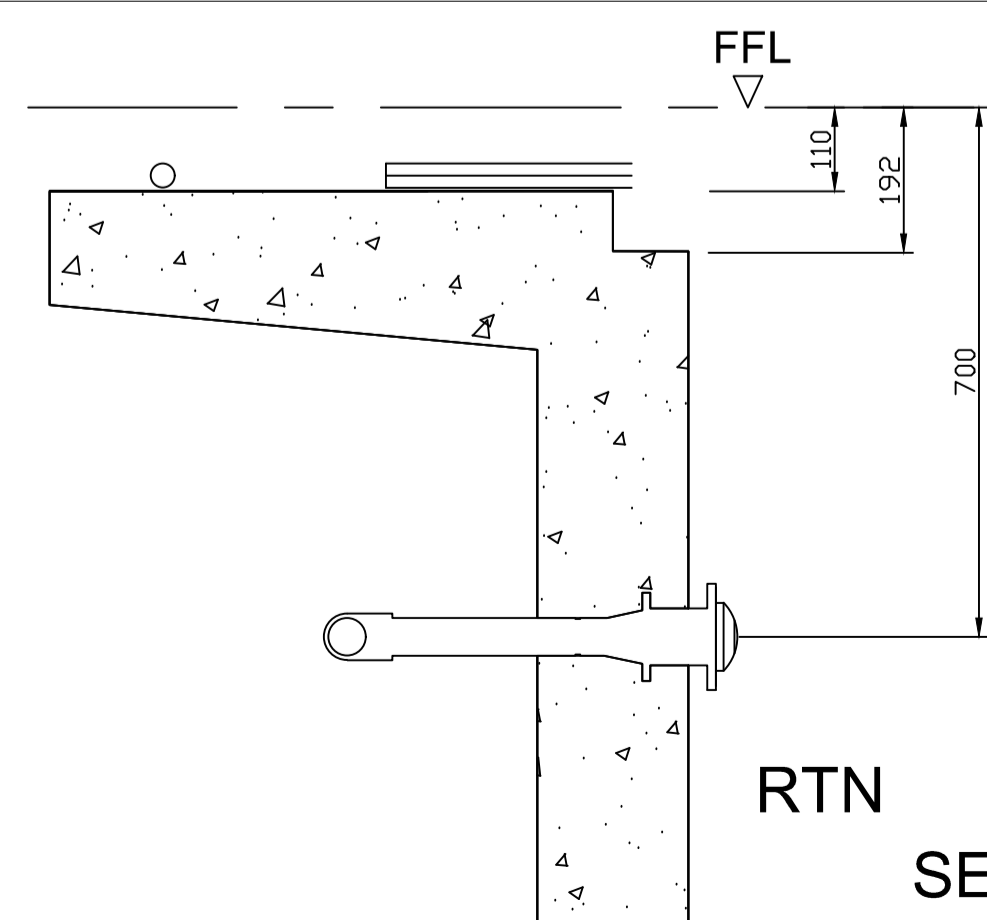


RTN

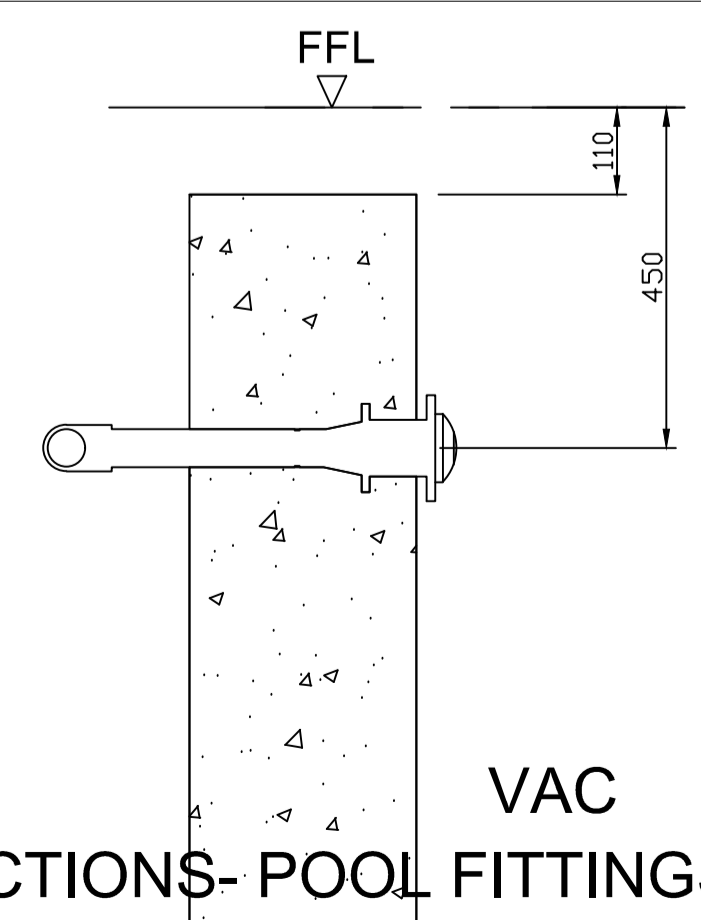

VAC

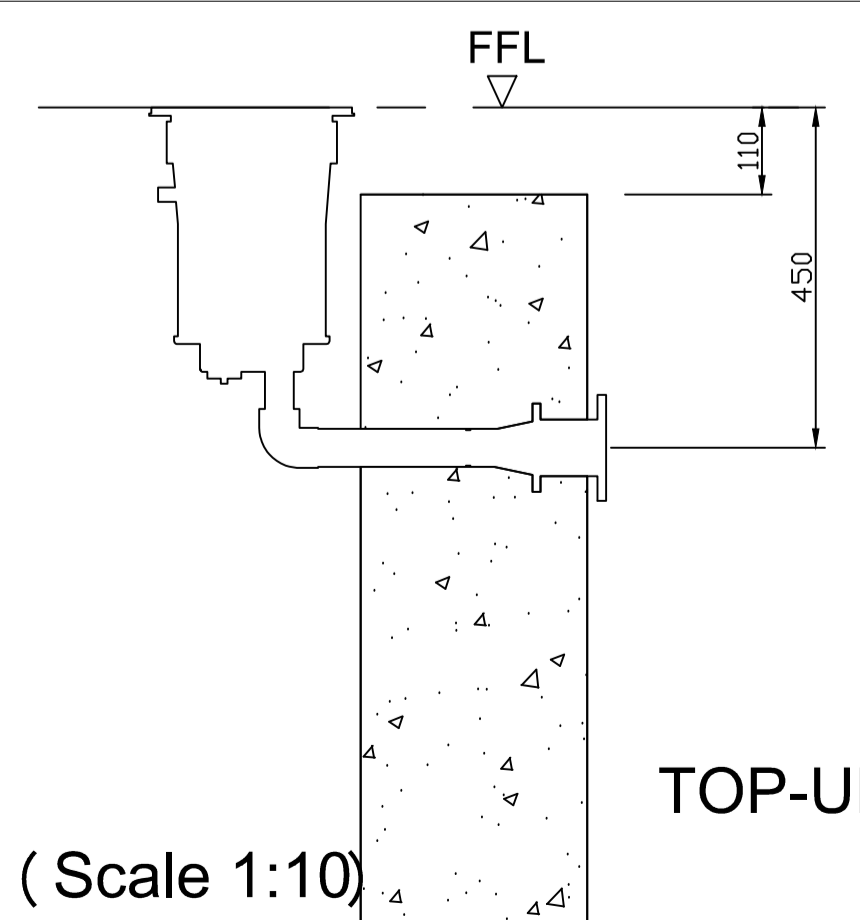

TOP-UP

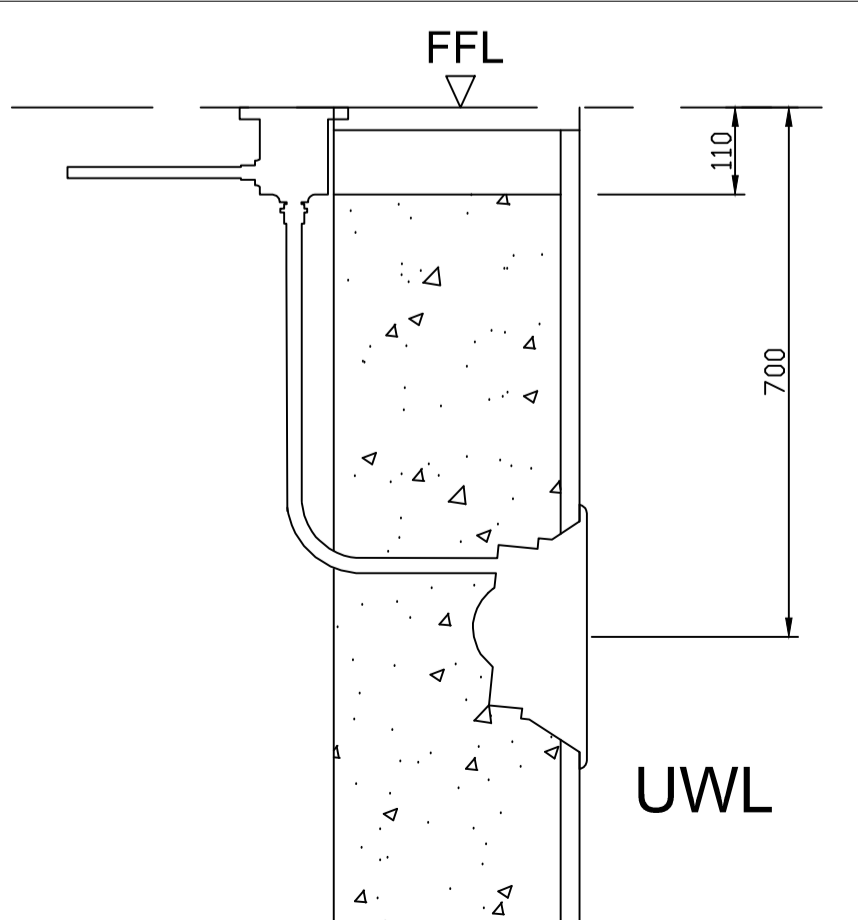

UWL

SECTIONS- POOL FITTINGS (Scale 1:10)

General Notes:

Rev	Description	Date
A	Issued For Comment	-/-/-
B		-/-/-
C		-/-/-
D		-/-/-
E		-/-/-
F		-/-/-
H		-/-/-
I		-/-/-
J		-/-/-
K		-/-/-
L		-/-/-

Project JAGO		
Title STRUCTURE		
Client		
Drawn By -	Checked By --	Date 10/02/22
Scale @A1 1:25	Project No. 1301	
Drawing Number 1301-004-001	Rev AA	