




General Notes:

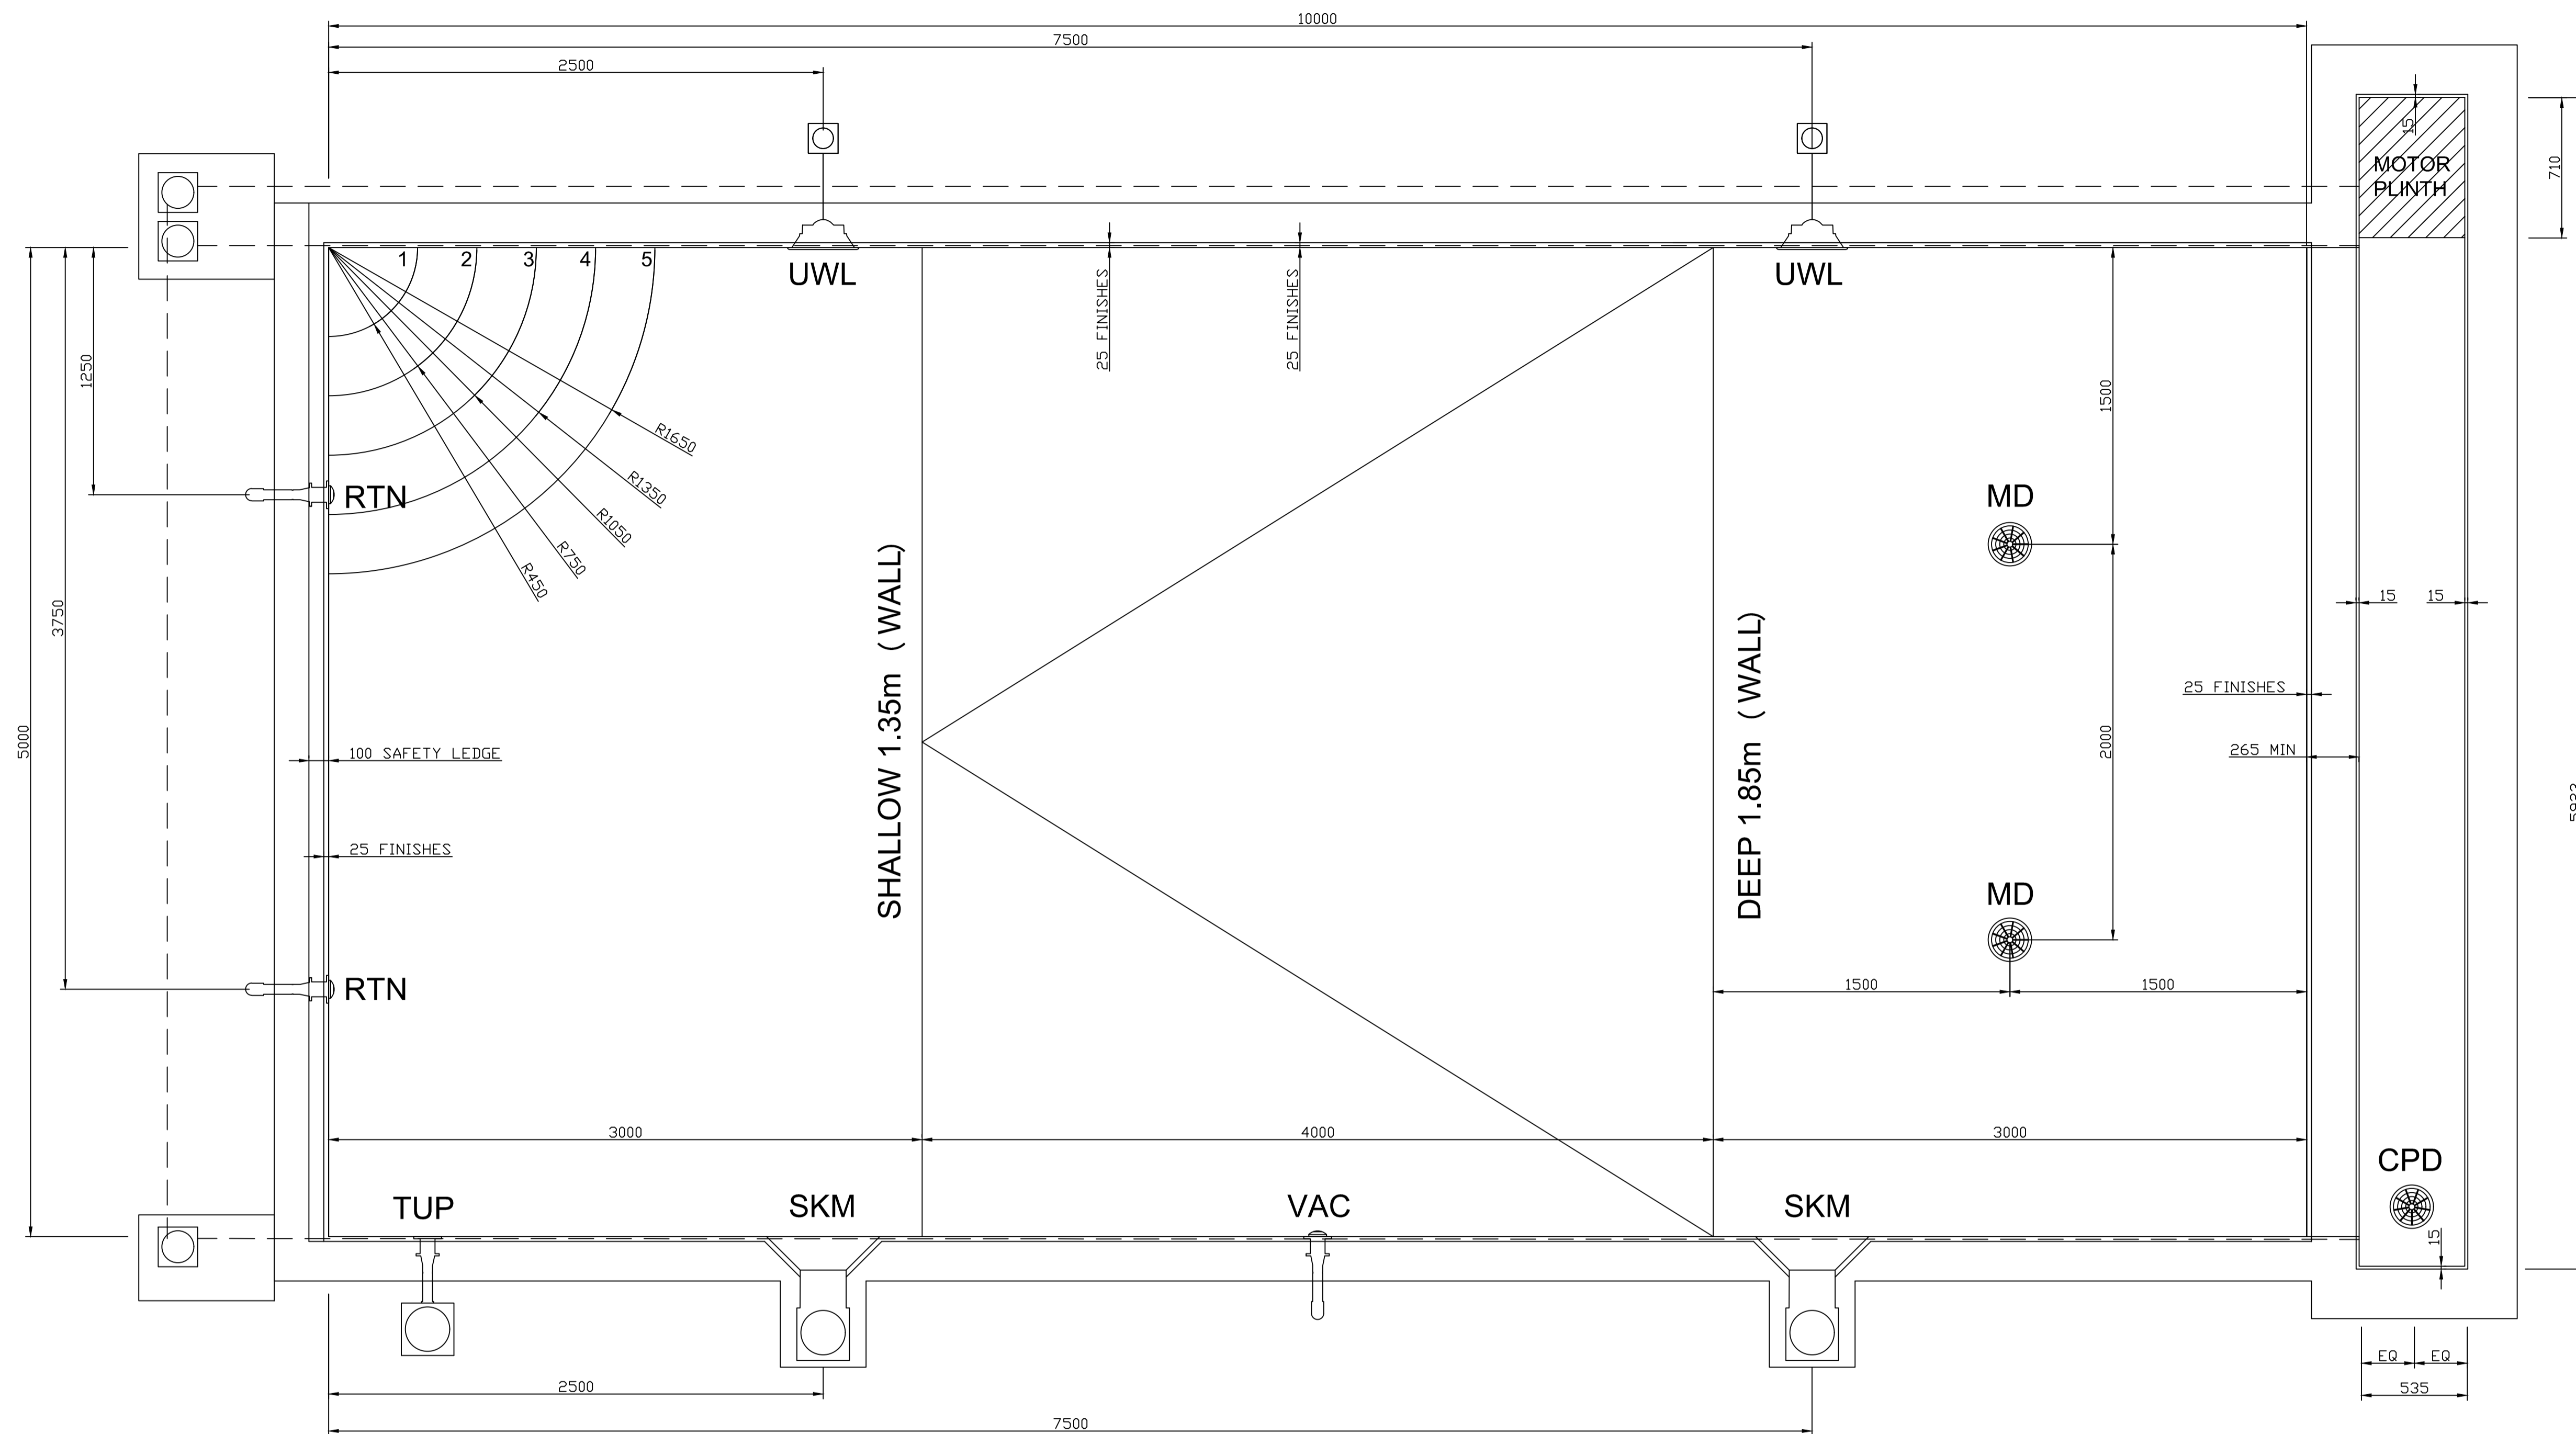

PLAN - POOL LAYOUT

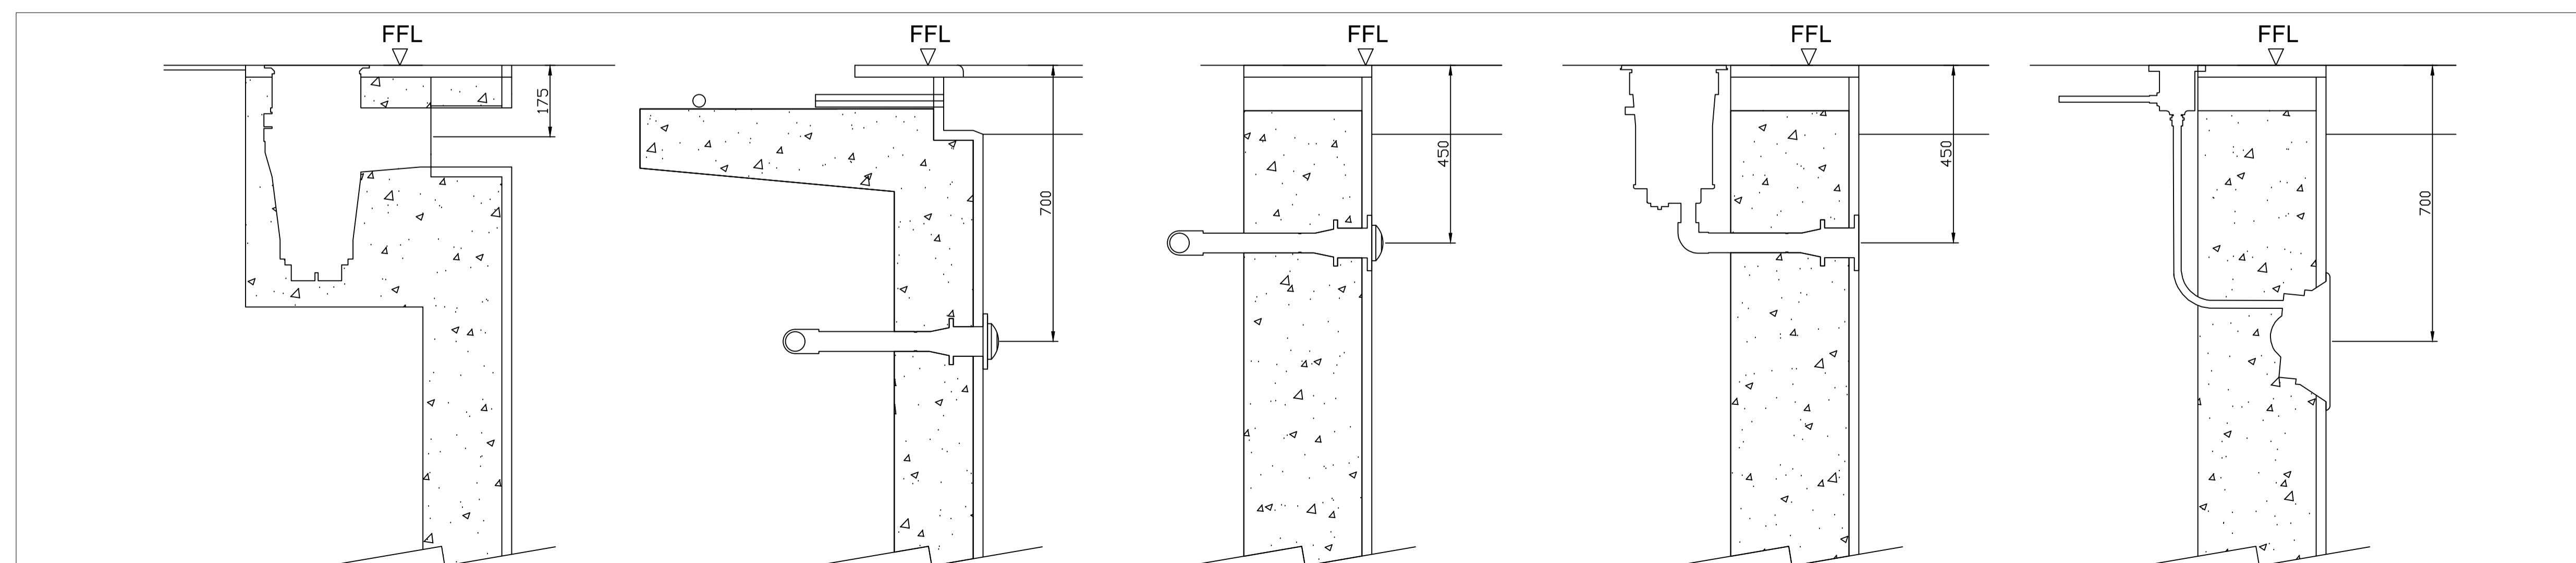

SECTIONS- POOL FITTINGS (Scale 1:10)

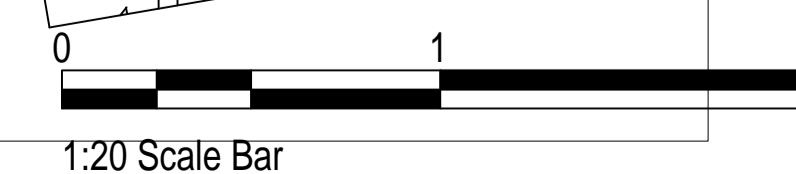

Rev	Description	Date
A	Issued For Comment	-/-/-
B		-/-/-
C		-/-/-
D		-/-/-
E		-/-/-
F		-/-/-
H		-/-/-
I		-/-/-
J		-/-/-
K		-/-/-
L		-/-/-

Project JAGO		
Title POOL PLAN		
Client		
Drawn By -	Checked By --	Date 10/02/22
Scale @A1 1:20	Project No. 1301	
Drawing Number 1301-001-001	Rev AA	