


General Notes:

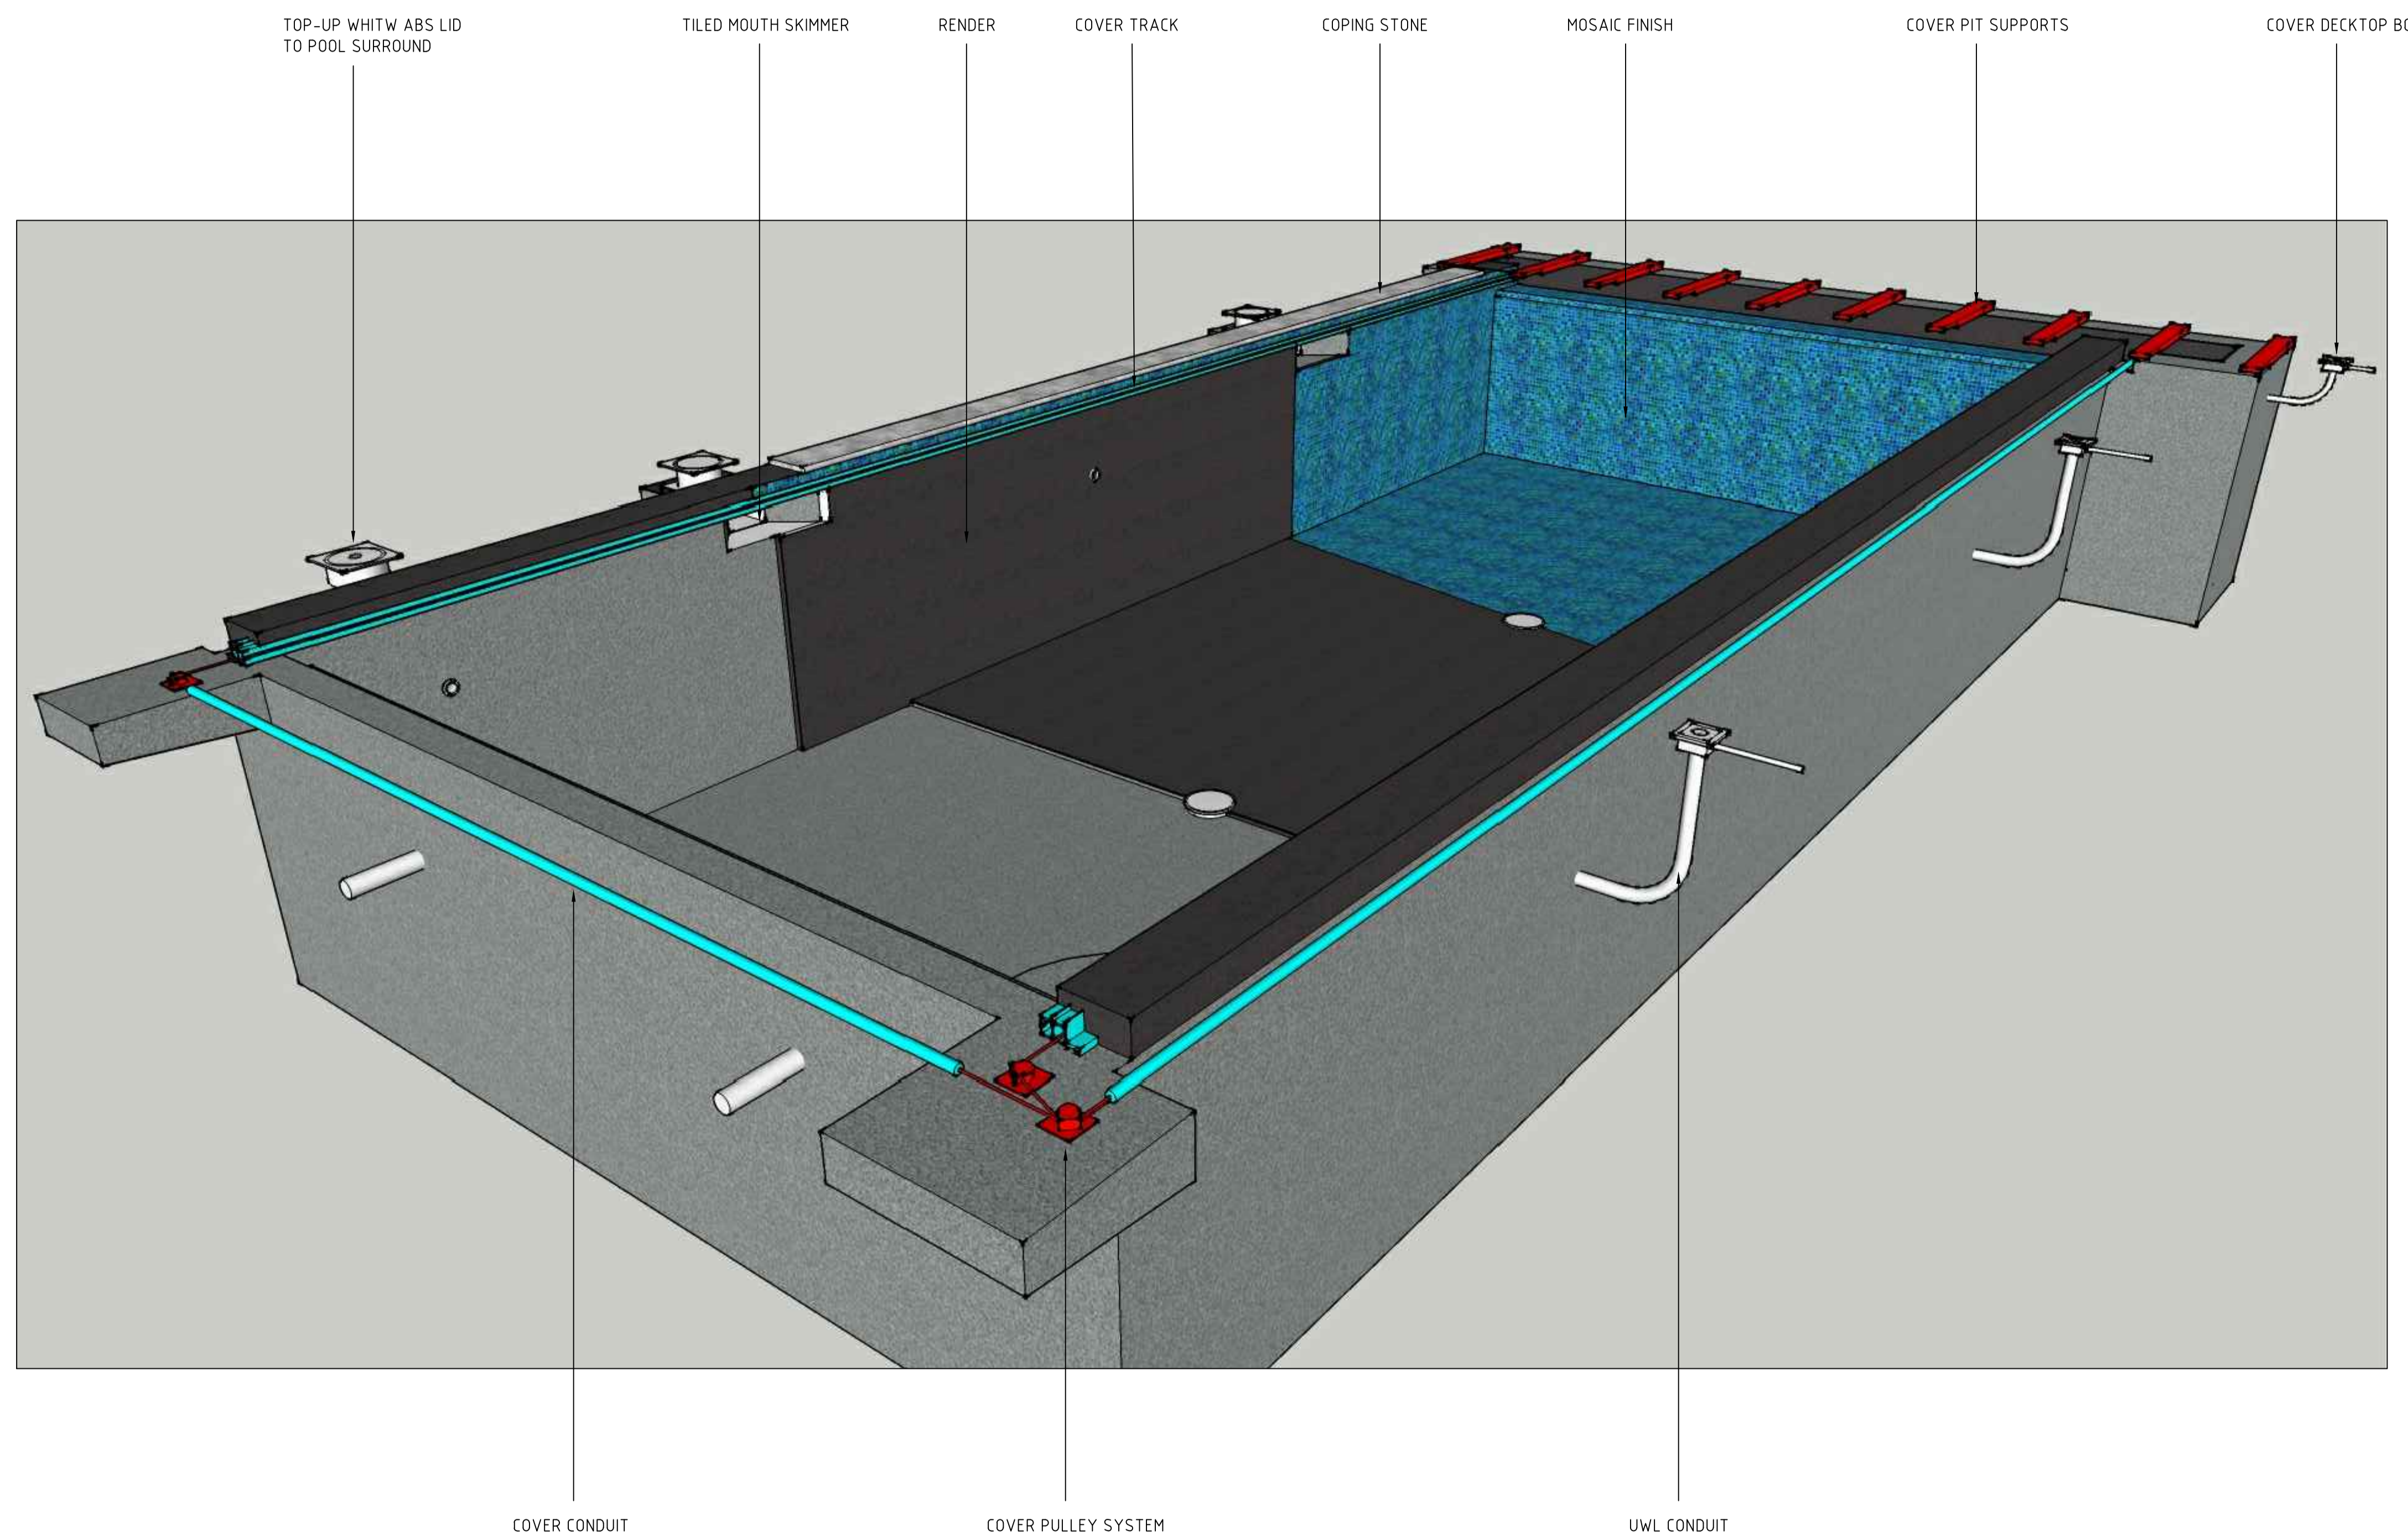

Rev	Description	Date
A	Issued For Comment	--/--
B		--/--
C		--/--
D		--/--
E		--/--
F		--/--
H		--/--
I		--/--
J		--/--
K		--/--
L		--/--

Project JAGO		
Title FINISHES - EXAMPLE		
Client		
Drawn By --	Checked By --	Date 10/02/22
Scale @A1 NTS	Project No. 1301	
Drawing Number 1301-007-001	Rev AA	